


**25/00636/FUL**

Stonebridge Nursing Home, 178 – 180 Birchfield Road,  
Redditch


**Proposal:** Proposed two storey front and rear extension  
to improve facilities

**Recommendation:** Planning Permission is GRANTED  
subject to Conditions

# Site Location within Redditch

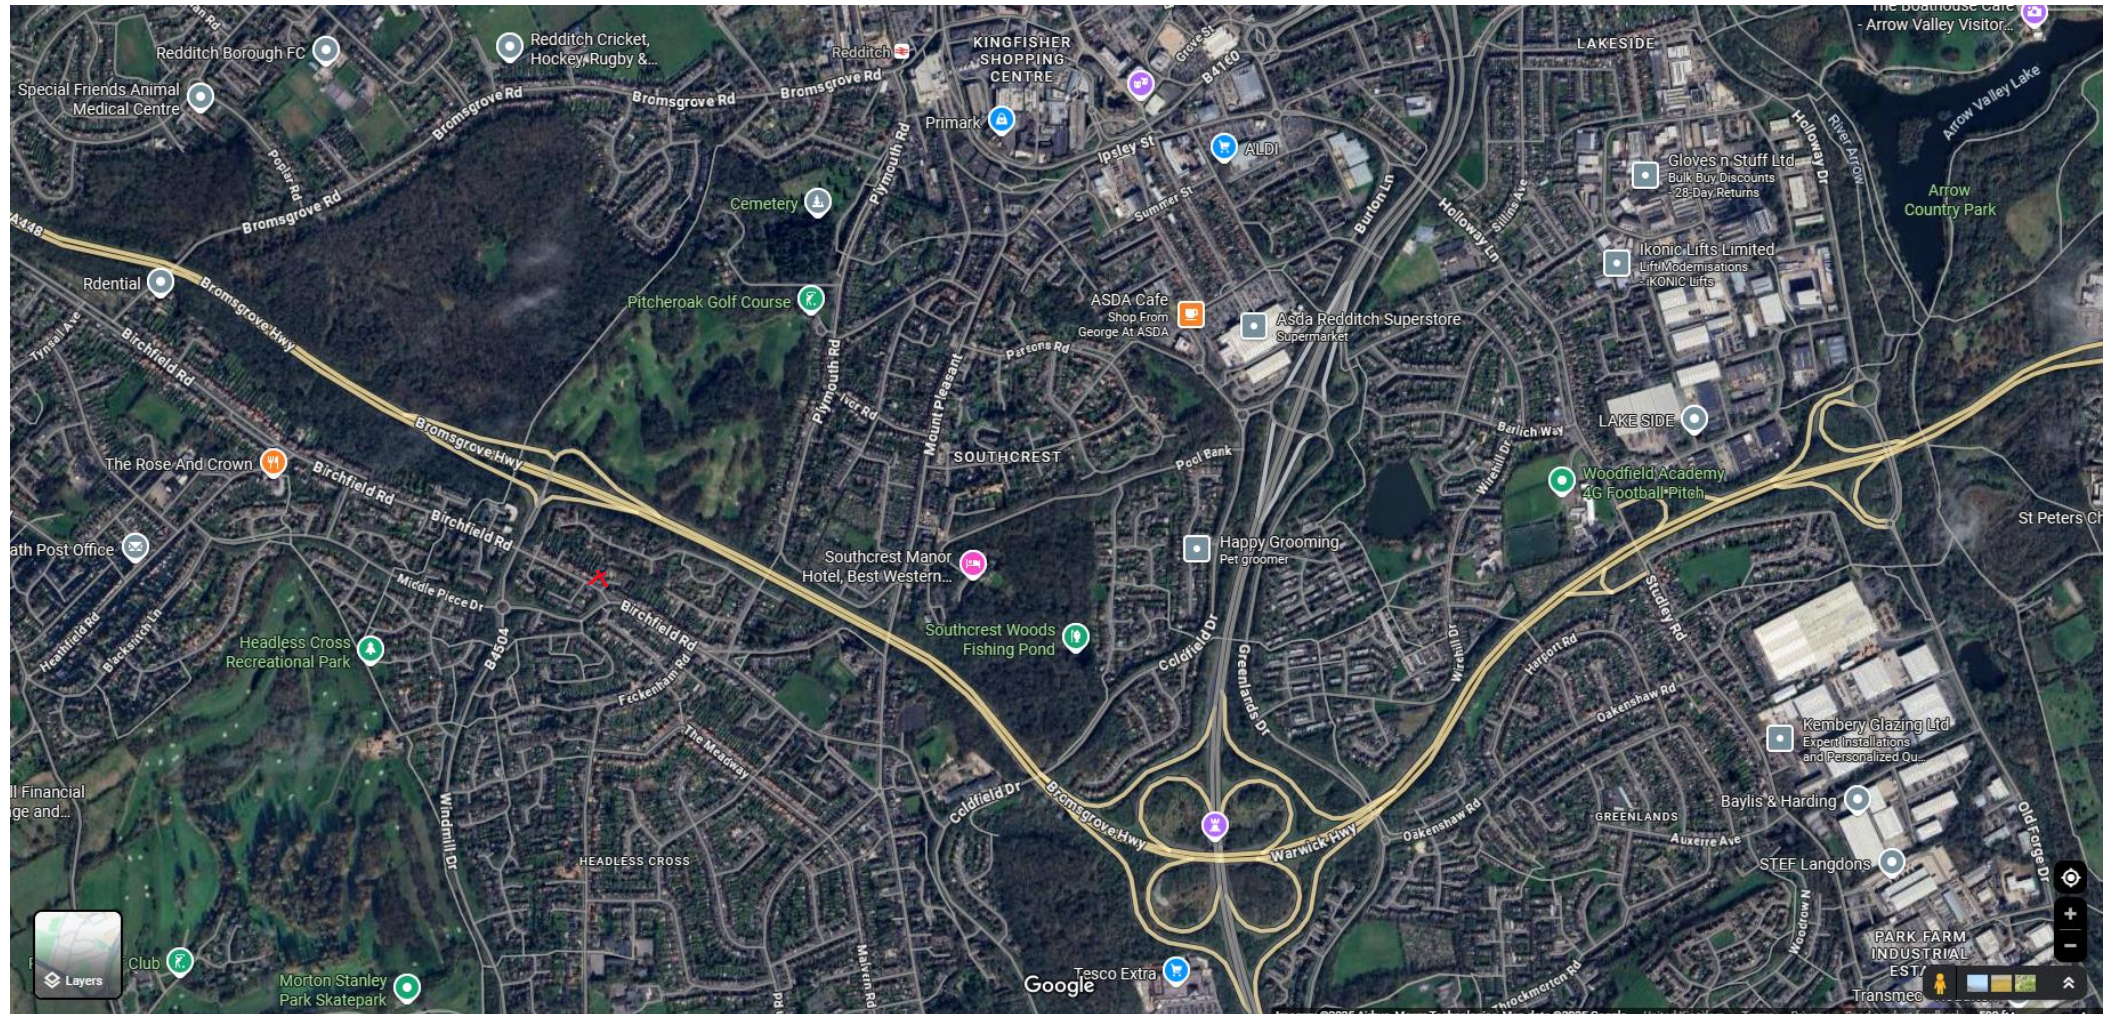


# Borough of Redditch Local Plan Number 4

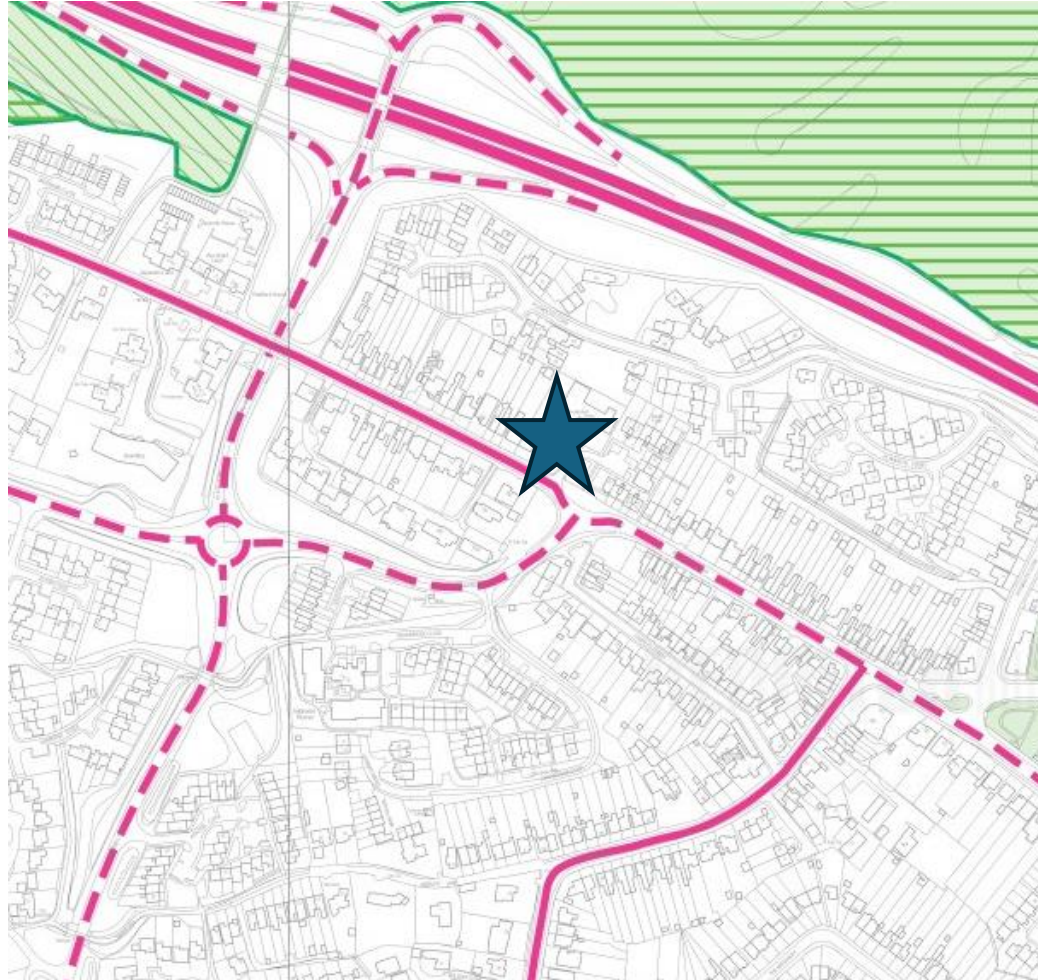





# Block Plan

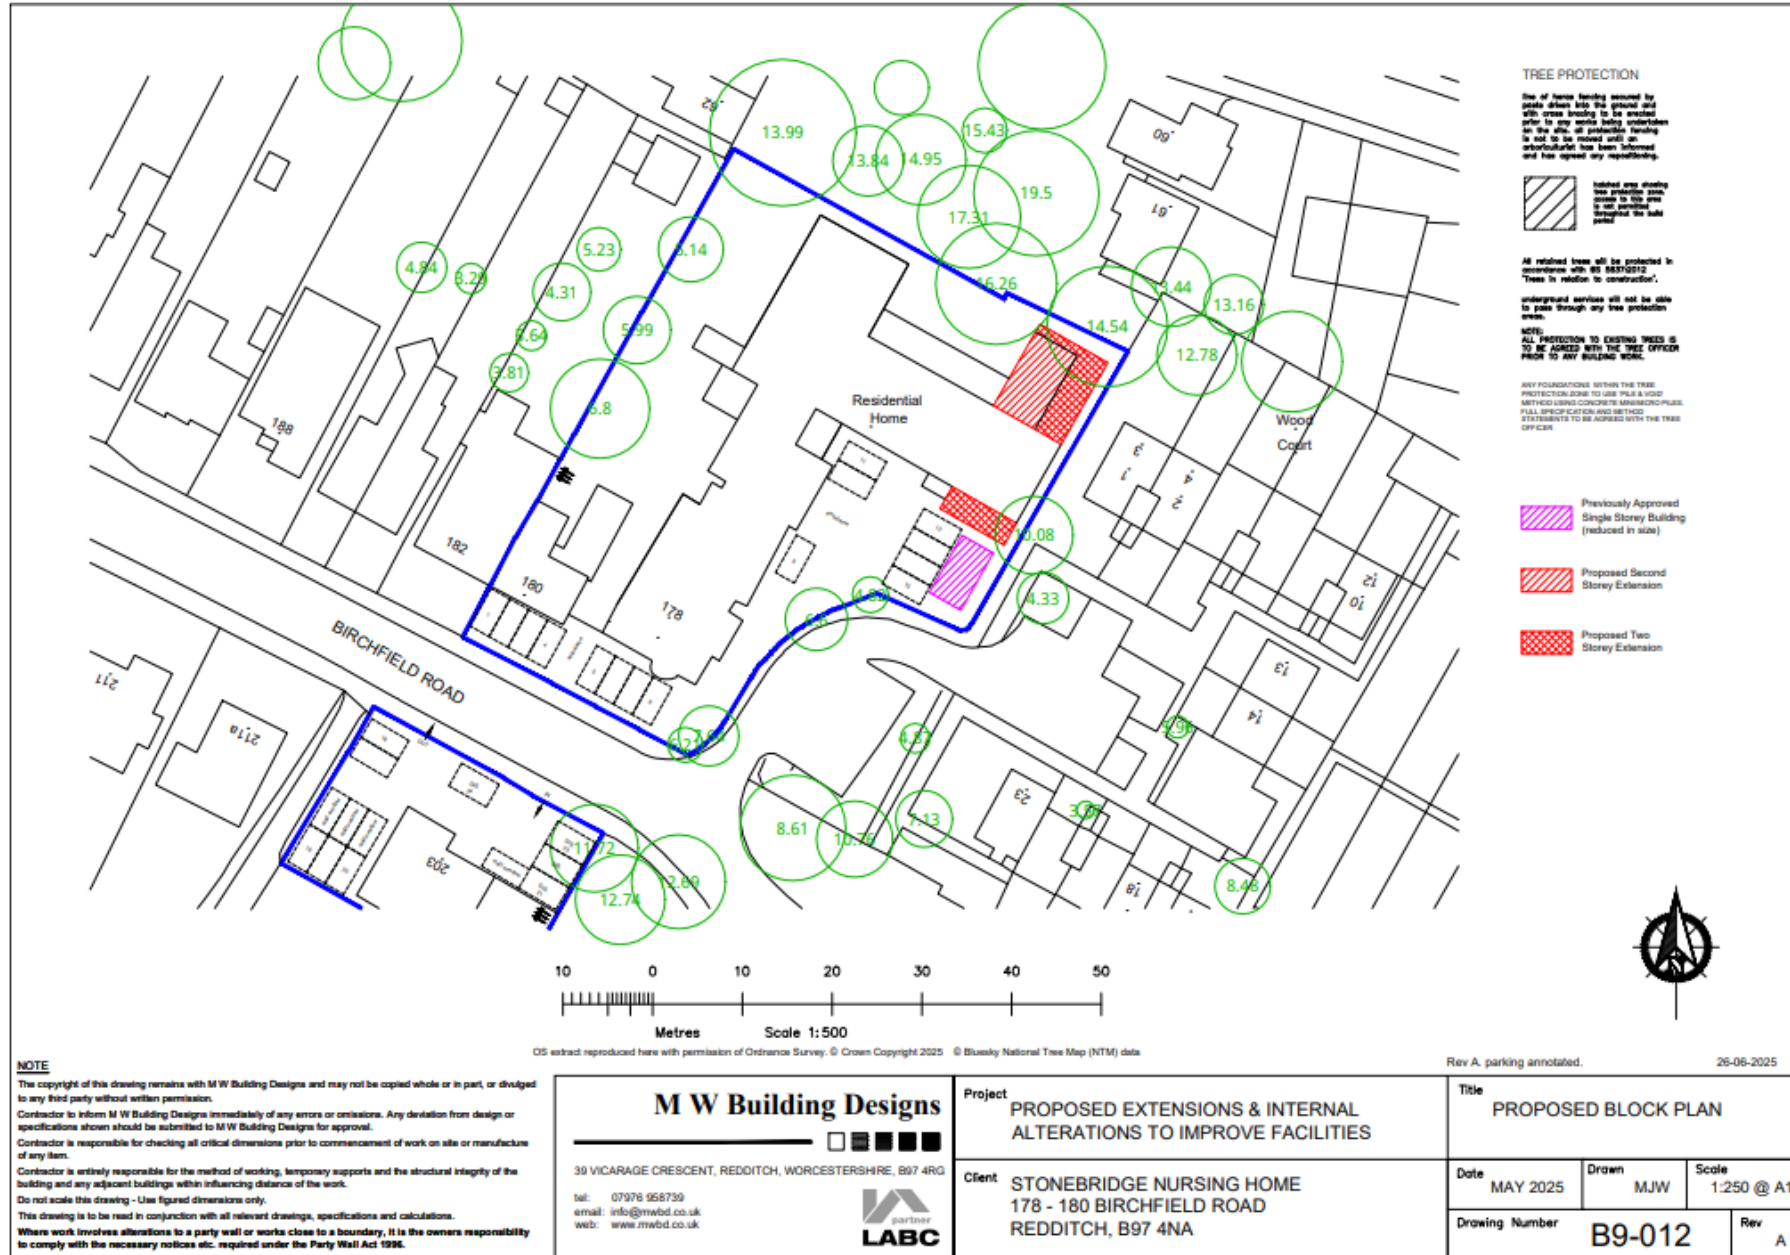



# Proposed Ground Floor Plans

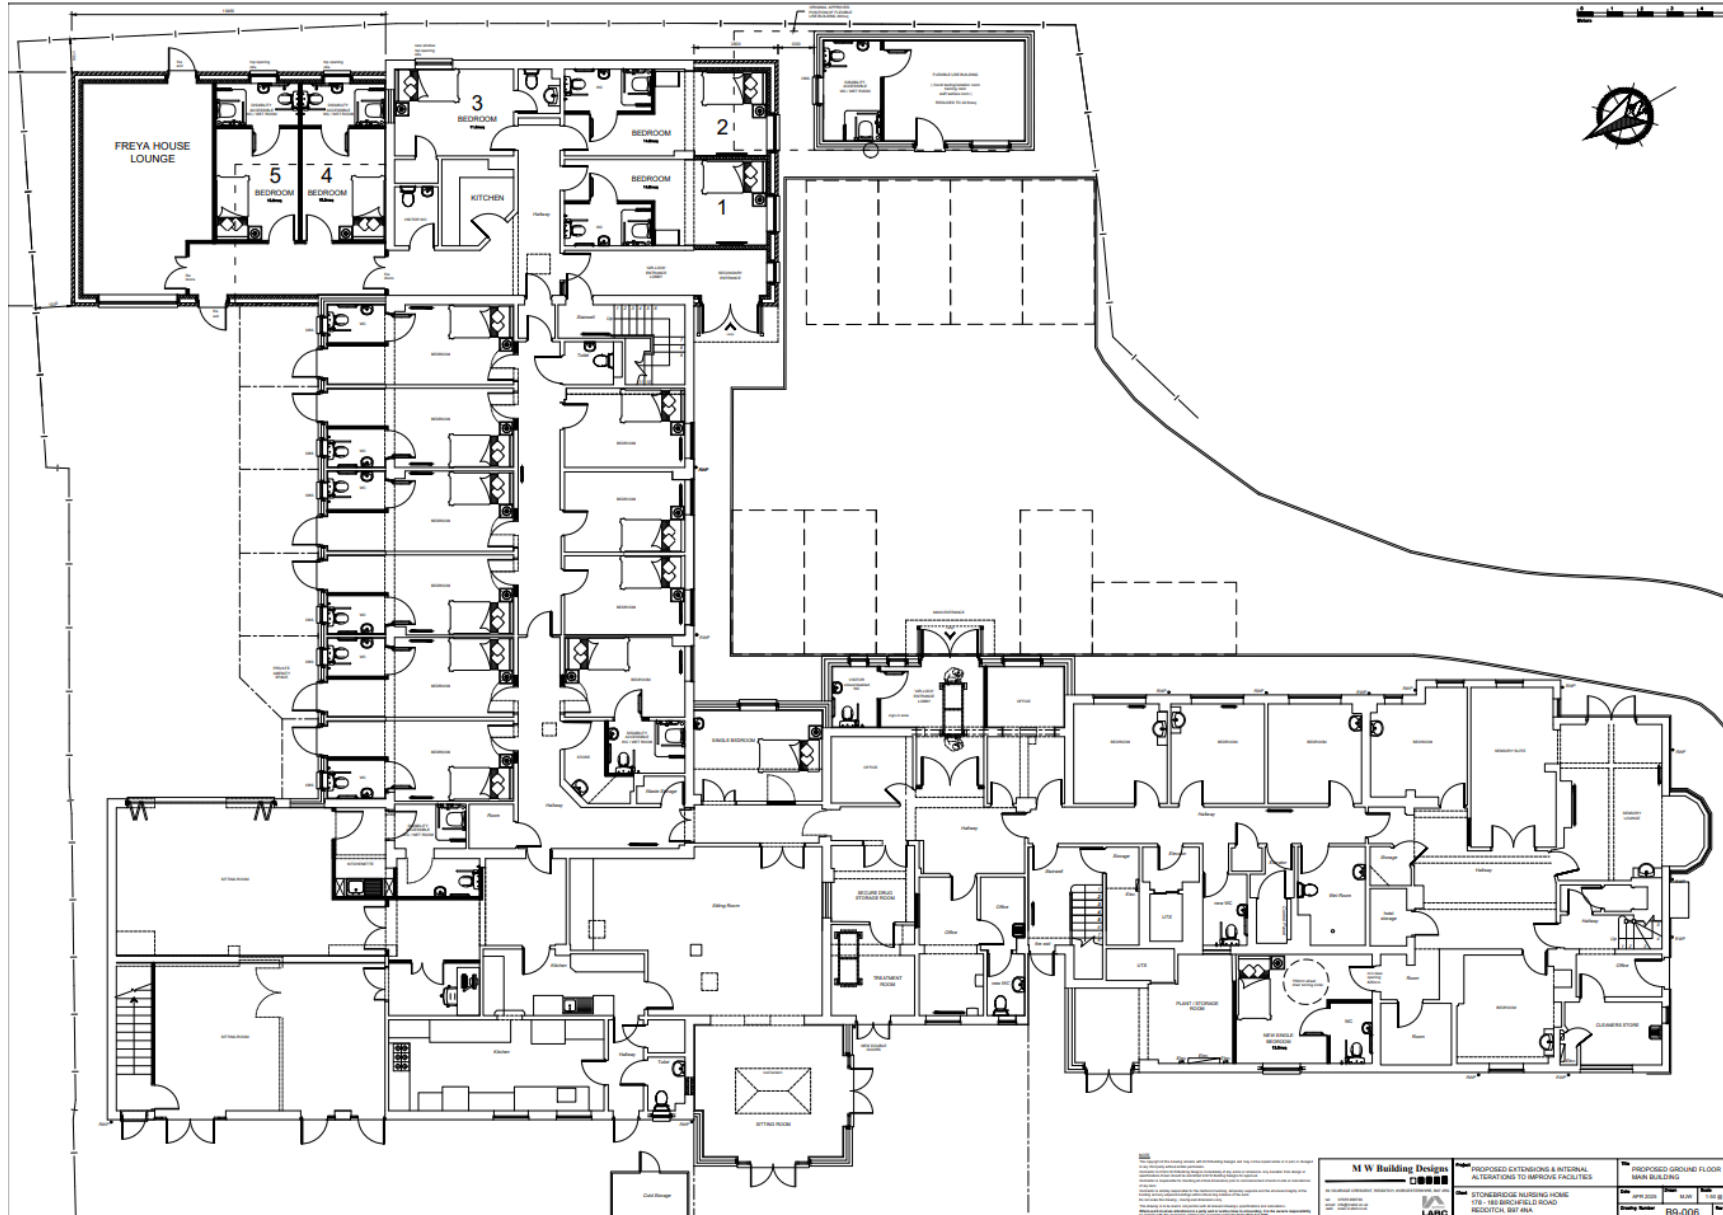

# Proposed First Floor Plans

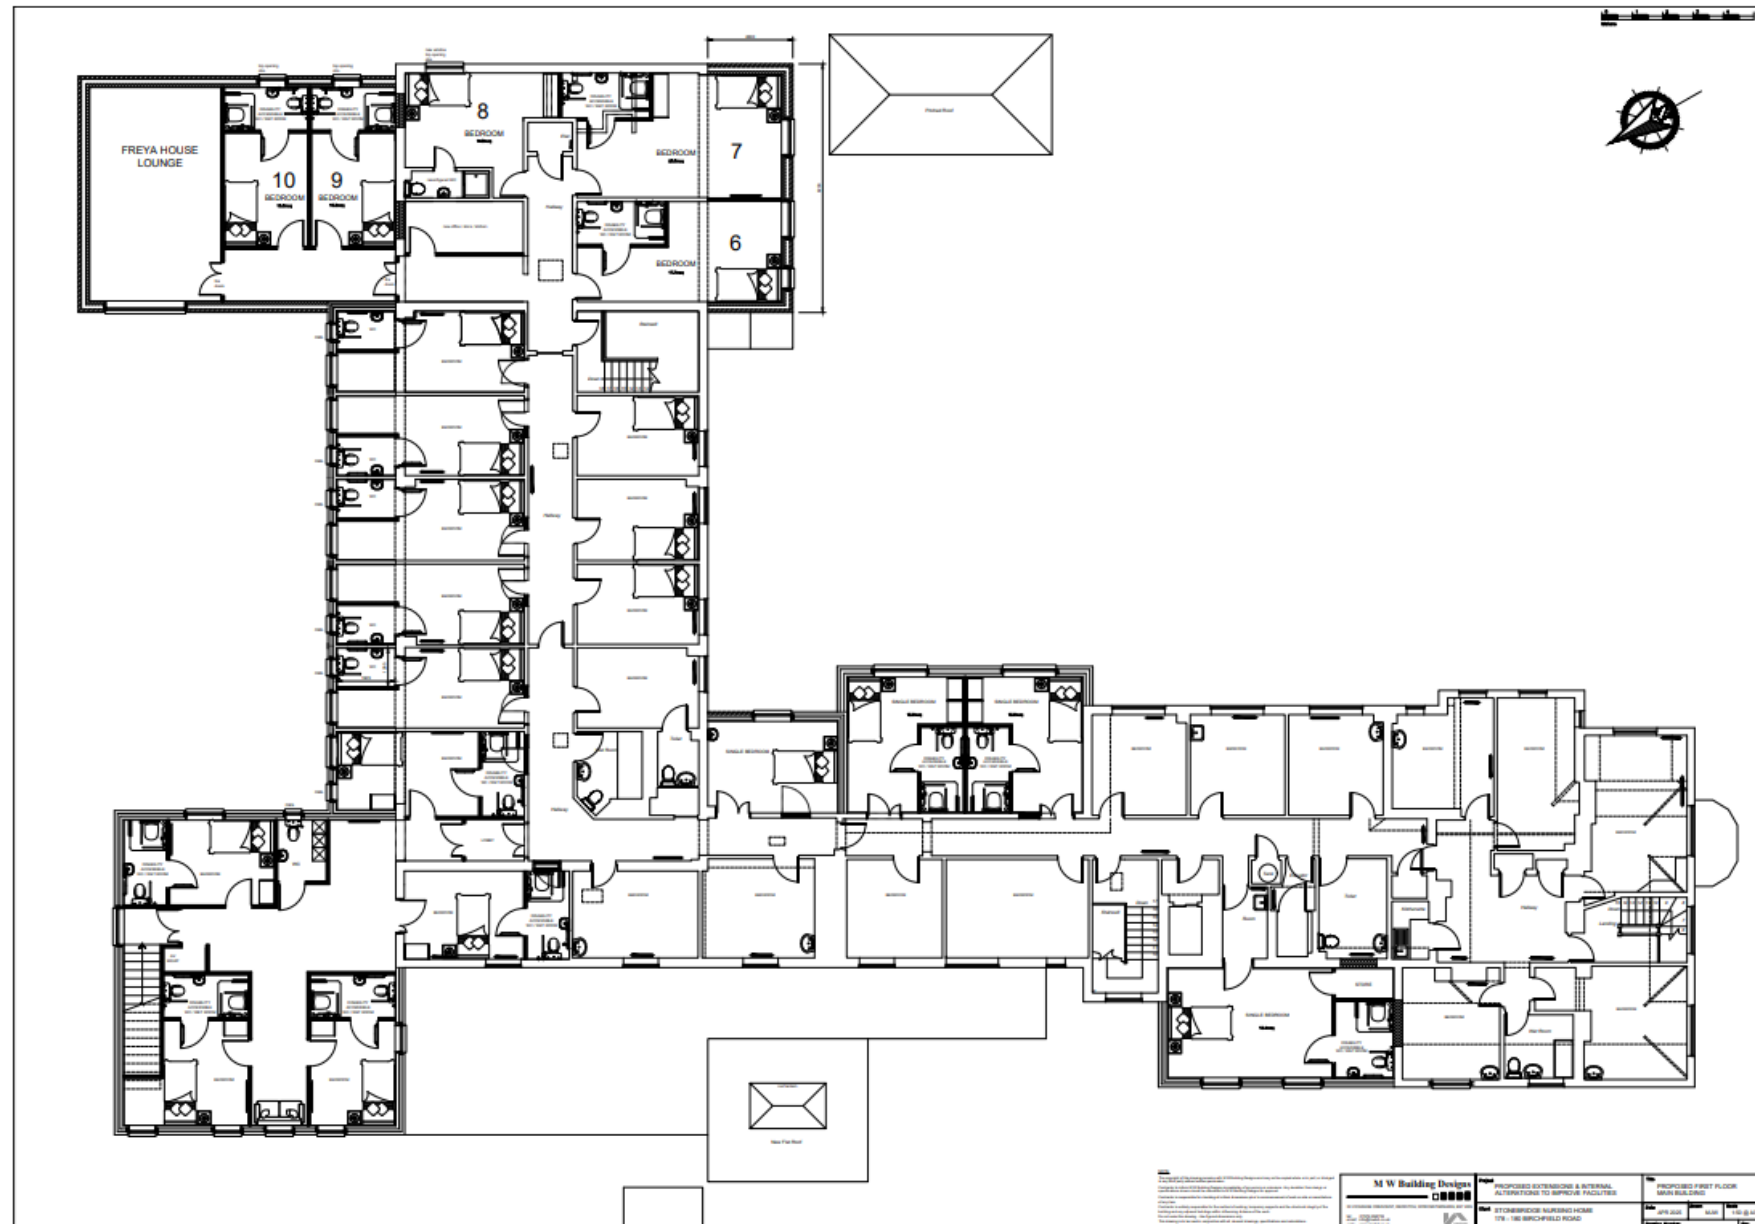

# Proposed Elevations

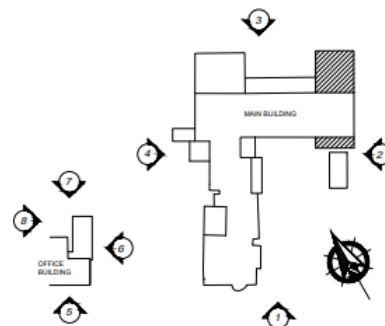
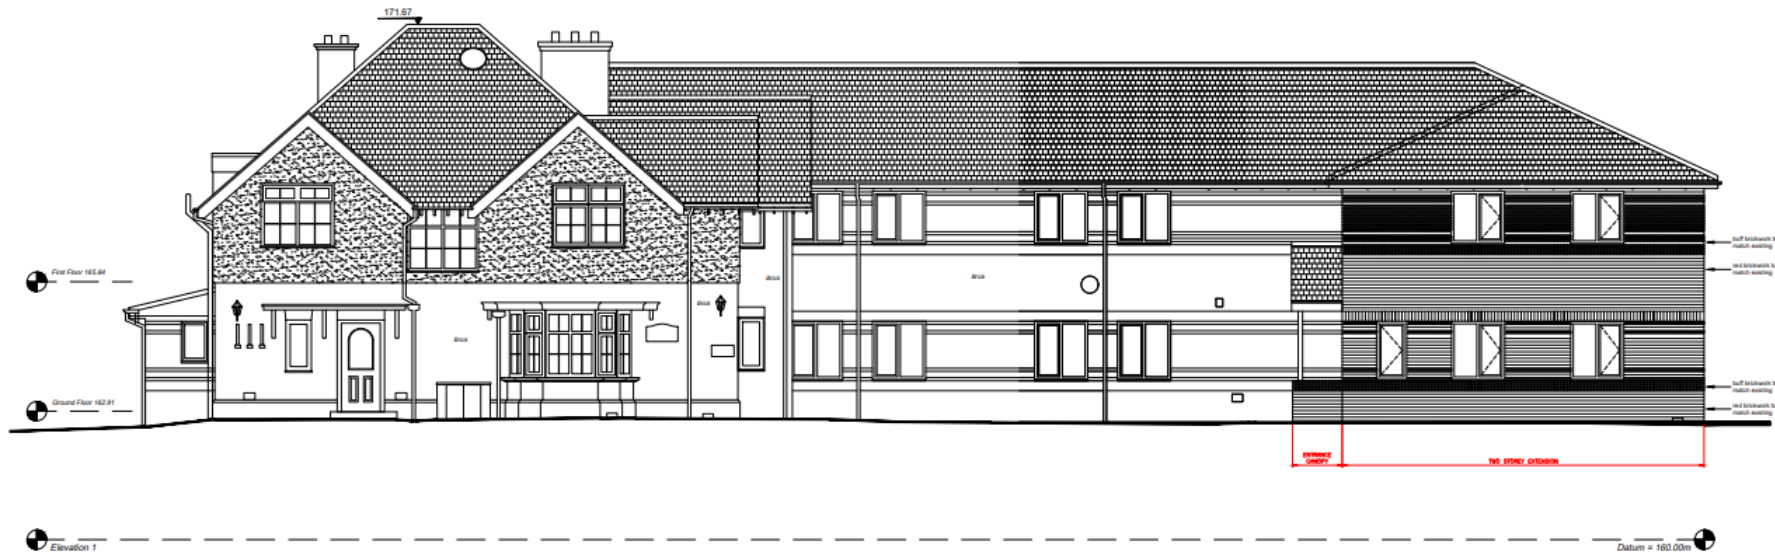


ELEVATION KEY - nts

NOTES  
The copyright of this drawing remains with M W Building Designs and may not be copied whole or in part, or designed for any building without written permission.  
Consent to release M W Building Designs responsibility of any work or extension. Any variation from design or specification without written permission is at the client's risk and the designer is not responsible for any work or extension.  
Consent is hereby given for the use of this drawing for the construction of work on site or for reference only.  
Consent is hereby given for the use of this drawing for the construction of work on site or for reference only.  
This drawing is to be used in conjunction with all other drawings, specifications and calculations.  
Where work involves alterations to existing work or work done in a building, it is the owner's responsibility to comply with the necessary regulations, regulations under the Party Wall Act 1999.

<div><div><div>M W Building Designs</div><div><div><div></div><div></div><div></div><div></div></div></div><div><div>28 VICKERS CRESCENT, REDDITCH, WORCESTERSHIRE, B97 4PA</div><div>Tel: 01925 828281</div><div>Email: info@mwbd.co.uk</div><div>Web: www.mwbd.co.uk</div></div></div><div><div><div></div><div></div><div></div></div><div><div>LABC</div><div>Local Authority Building Control</div></div></div></div>	<div><div>Project</div><div>PROPOSED EXTENSIONS &amp; INTERNAL ALTERATIONS TO IMPROVE FACILITIES</div></div> <div><div>Client</div><div>STONEBRIDGE NURSING HOME 178 - 180 BIRCHFIELD ROAD REDDITCH, B97 4NA</div></div>	<div><div>The PROPOSED ELEVATION 1 MAIN BUILDING</div><div><table><tr><td>Date</td><td>APRIL 2025</td><td>Drawn</td><td>M.W.</td><td>Scale</td><td>1:50 @ A1</td></tr><tr><td>Drawing Number</td><td>B9-008</td><td>Rev</td><td>P1</td><td></td><td></td></tr></table></div></div>	Date	APRIL 2025	Drawn	M.W.	Scale	1:50 @ A1	Drawing Number	B9-008	Rev	P1		
Date	APRIL 2025	Drawn	M.W.	Scale	1:50 @ A1									
Drawing Number	B9-008	Rev	P1											

# Proposed Elevations

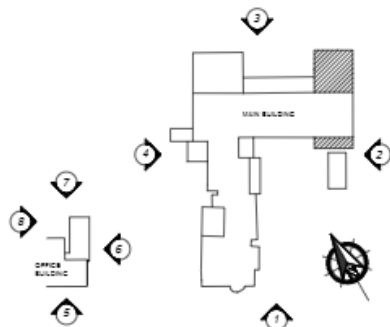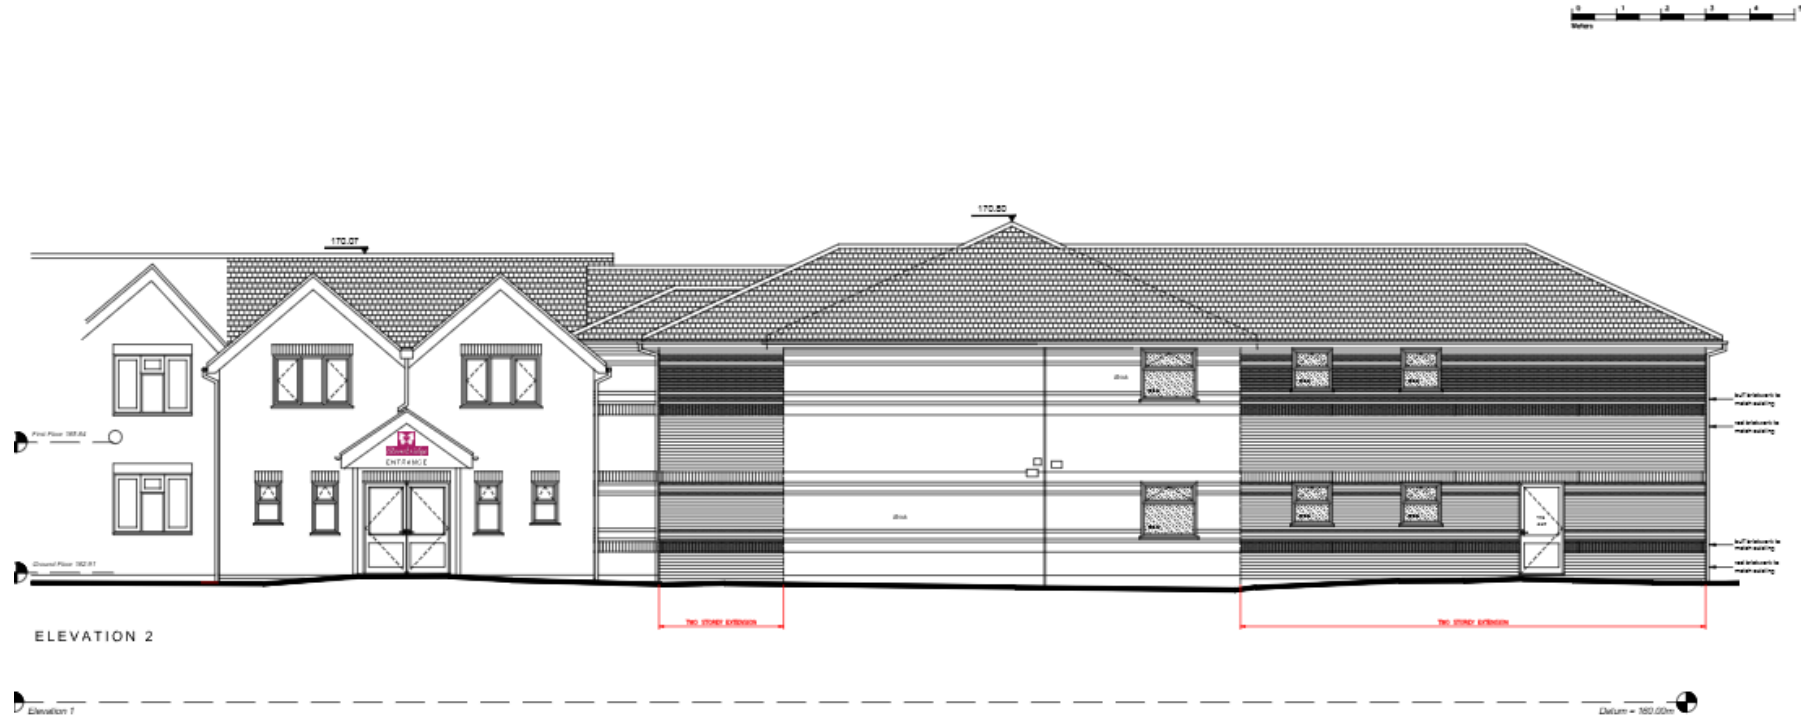

ELEVATION KEY - nts

**NOTES**  
 1. The design is based on the information provided by the client and is subject to change without notice.  
<b>M W Building Designs</b> 175 - 100 BIRCHFIELD ROAD REDDITCH, B97 4JA	<b>Project</b> PROPOSED EXTENSIONS & INTERNAL ALTERATIONS TO IMPROVE FACILITIES	<b>Title</b> PROPOSED ELEVATION 2 MAIN BUILDING
Date: JPR 2025 Drawn: MJM Scale: 1:50 @ A1	Client: STONEBRIDGE NURSING HOME 175 - 100 BIRCHFIELD ROAD REDDITCH, B97 4JA	Drawing Number: B9-009 Rev: 2/1



# Street View



# Street View

