


Proposed Ground Floor Layout

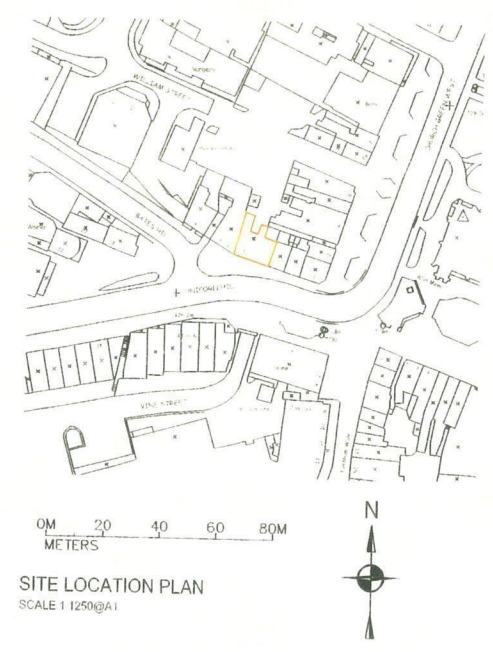

SITE LOCATION PLAN
SCALE 1:1250@A1

IMPORTANT NOTICE

This Drawing remains the copyright of 'Kreative Ltd' and shall not be altered or copied in whole or in part without their prior written consent.

THIS DRAWING HAS BEEN PREPARED FROM SITE SURVEY INFORMATION TAKEN BY A THIRD PARTY. IF ANY DISCREPANCIES ARE FOUND THEY MUST BE REPORTED IMMEDIATELY.

Contractors must check ALL dimensions on site. Only figured dimensions are to be worked from, except for plotting purposes. This drawing is to be read in conjunction with all other relevant drawings and any discrepancies must be reported immediately to the Project Manager before proceeding. CORAL accepts no responsibility for works undertaken or materials purchased without accurate site measurement.

Where this drawing is used for TENDERING purposes all tendering contractors must undertake a site inspection and avail themselves of the conditions, and any discrepancies between a Survey or a Proposal and a Site must be reported immediately to the Project Manager and qualified clearly and concisely within any subsequent tendering return.

PROPOSED	
GROSS UNIT AREA	1400 SQFT
GROSS CUSTOMER AREA	SQFT
NET CUSTOMER AREA	SQFT
NEWSPAPER DISPLAY AREA	LFT

DRAWING REVISIONS			
REV	DESCRIPTION	DATE	TECH



Site: 8/10 UNICORN HILL REDDITCH WORCESTER, B97 4QR	
Description: PROPOSED GROUND FLOOR PLAN	
Date: 11/12/2017	Scale: 50@A1 & 1:100@A3
Drawn: EK	PM: CO
Drawing Number: COU/110917/MS/203	Revision:

