

Application Site Plans

Planning Committee

Wed 2nd Nov
2011
7pm

Council Chamber
Town Hall
Redditch



www.redditchbc.gov.uk

Access to Information - Your Rights

The Local Government (Access to Information) Act 1985 widened the rights of press and public to attend Local Authority meetings and to see certain documents. Recently the Freedom of Information Act 2000, has further broadened these rights, and limited exemptions under the 1985 Act.

Your main rights are set out below:-

- Automatic right to attend all formal Council and Committee meetings unless the business would disclose confidential or “exempt” information.
- Automatic right to inspect agendas and public reports at least five days before the date of the meeting.
- Automatic right to inspect minutes of the Council and its Committees

(or summaries of business undertaken in private) for up to six years following a meeting.

- Automatic right to inspect lists of background papers used in the preparation of public reports.
- Access, on request, to the background papers on which reports are based for a period of up to four years from the date of the meeting.
- Access to a public register stating the names and addresses and electoral areas of all Councillors with details of the membership of all Committees etc.

A reasonable number of copies of agendas and reports relating to items to be considered in public must be made available to the public attending meetings of the Council and its Committees etc.

- Access to a list specifying those powers which the Council has delegated to its Officers indicating also the titles of the Officers concerned.
- Access to a summary of the rights of the public to attend meetings of the Council and its Committees etc. and to inspect and copy documents.
- In addition, the public now has a right to be present when the Council determines “Key Decisions” unless the business would disclose confidential or “exempt” information.
- Unless otherwise stated, most items of business before the Executive Committee are Key Decisions.
- Copies of Agenda Lists are published in advance of the meetings on the Council’s Website:

www.redditchbc.gov.uk

If you have any queries on this Agenda or any of the decisions taken or wish to exercise any of the above rights of access to information, please contact the following:

Janice Smyth

**Member and Committee Support Services Assistant
Town Hall, Walter Stranz Square, Redditch, B98 8AH
Tel: (01527) 64252 Ext. 3266 Fax: (01527) 65216**

e.mail: janice.smyth@bromsgroveandredditch.gov.uk

Minicom: 595528



PLANNING COMMITTEE

2nd November 2011

7.00 pm

Council Chamber Town Hall

Agenda

Membership:

Cllrs: Michael Chalk (Chair) Bill Hartnett
Roger Hill (Vice-Chair) Robin King
Peter Anderson Wanda King
Andrew Brazier Brenda Quinney
Malcolm Hall

**4. Planning Application
2011/219/FUL - J
Sainsbury's
Supermarket, Alvechurch
Highway, Redditch**

(Pages 1 - 2)

To consider a Planning Application for the erection of Class A1 store extensions to side and front, elevational changes including new shop front and canopy, alterations to car park layout, new landscaping, relocated recycling facilities and associated plant, and removal of Petrol Filling Station from site.

Applicant: Sainsbury's Supermarkets Ltd

(Report and Site Plan attached)

(Abbey Ward);

**5. Planning Application
2011/245/COU -
Shrubbery House, 47
Prospect Hill, Redditch**


(Pages 3 - 4)

To consider a Planning Application for a change of use from B1 (Office) to D1 (Non-Residential Institution) for an education centre offering English, maths and science tuition for 6 – 16 age groups.

Applicant: Mr J Hussain

(Report and Site Plan attached)

(Abbey Ward);

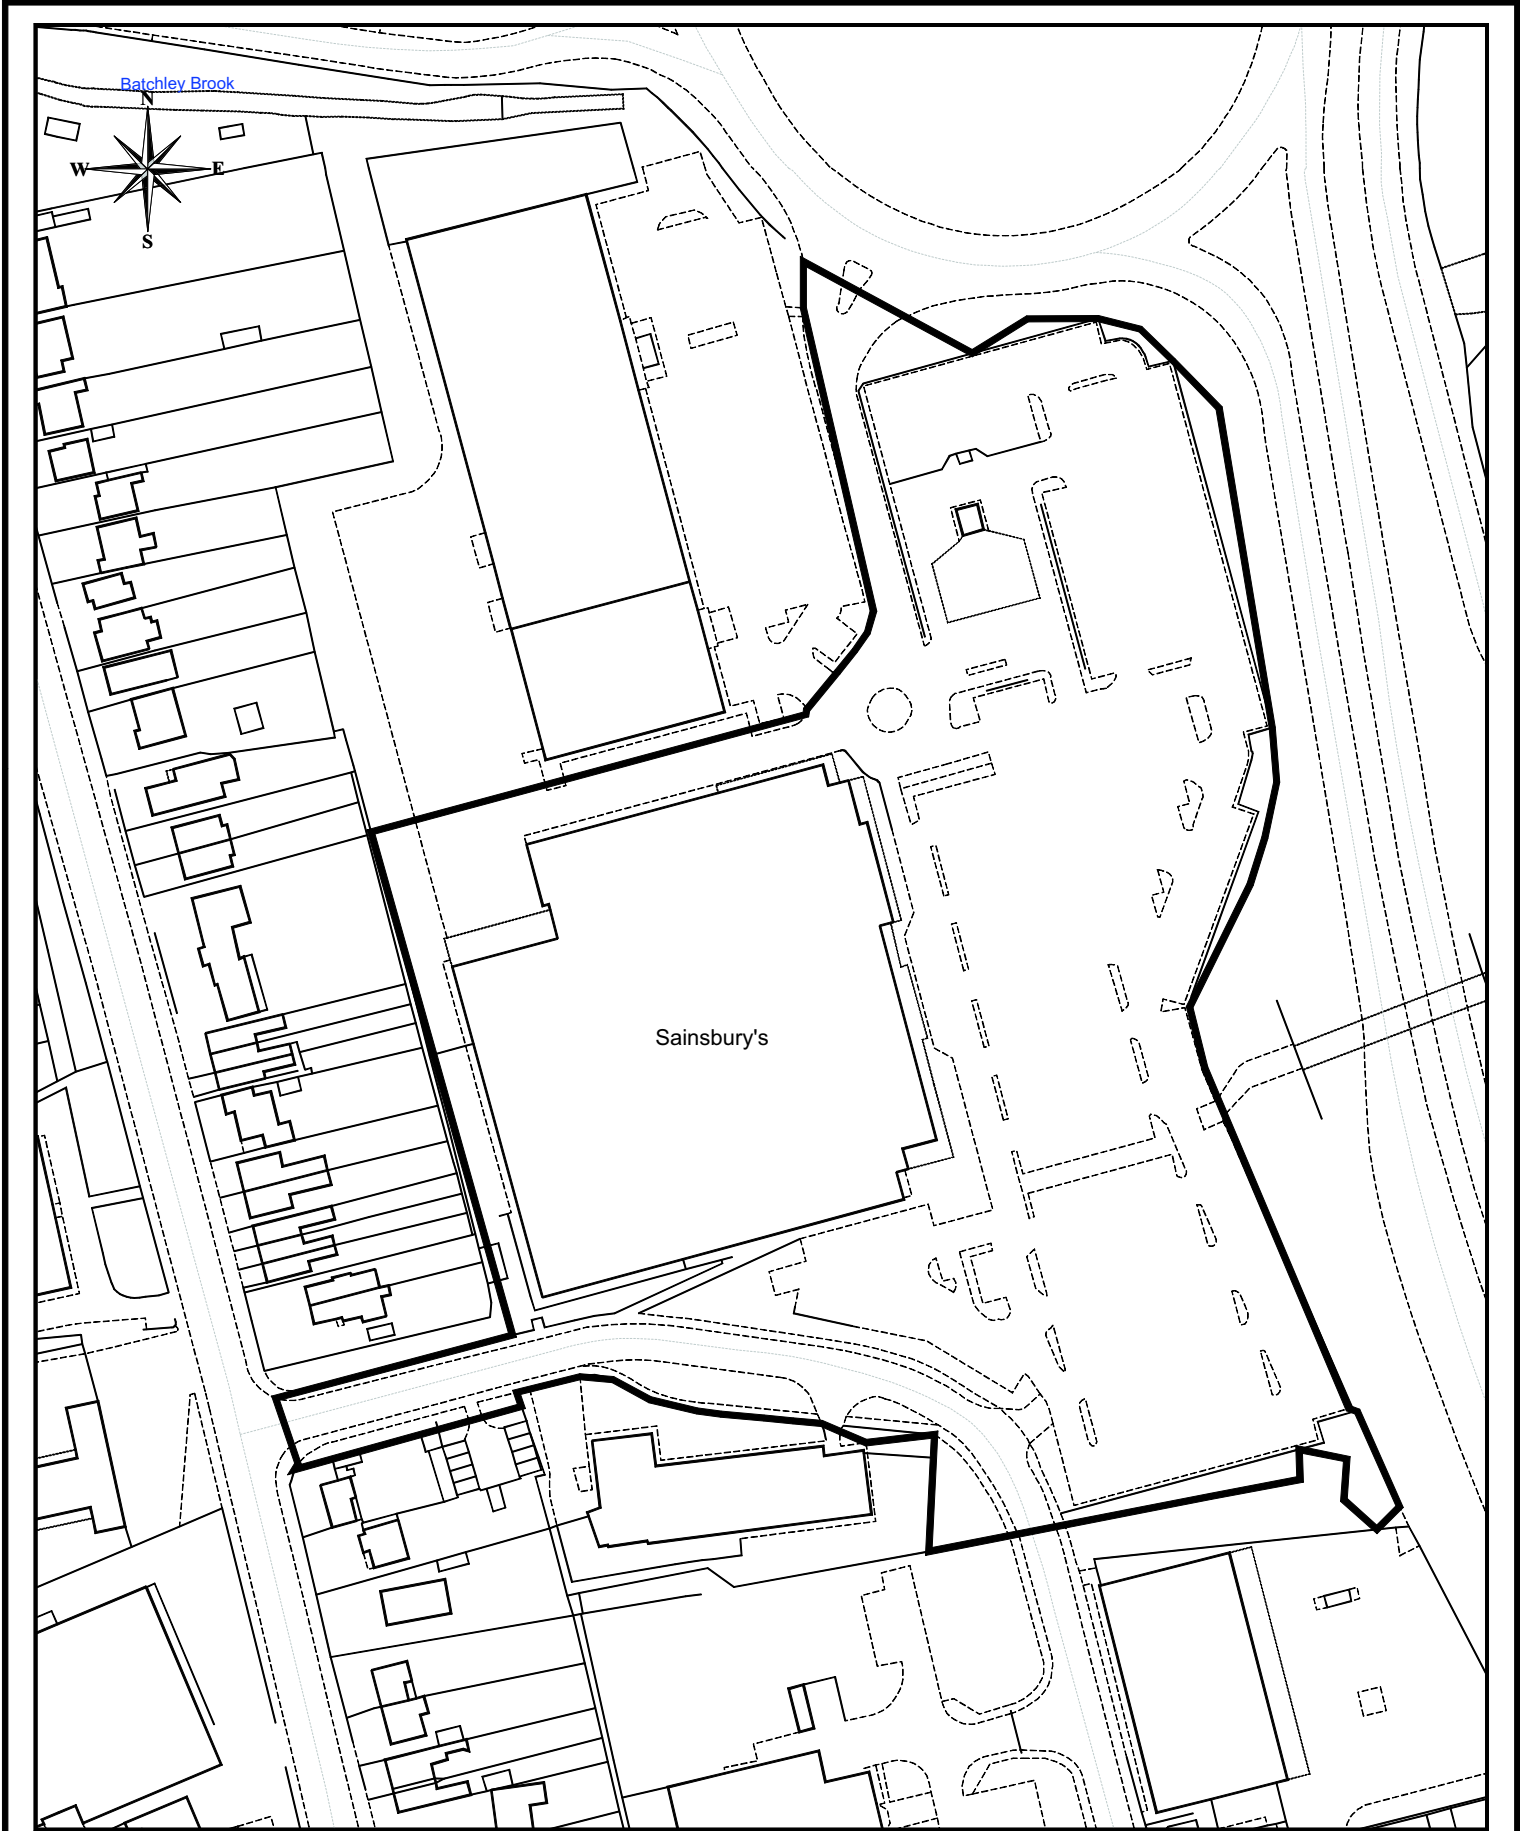

www.redditchbc.gov.uk

Planning Services
Town Hall
Walter Stranz Square
Redditch
Worcs B98 8AH

Project: **2011/219**

Drawn: DW


Drawing: **Sainsbury's Extension and Re-Laying**

Scale: 1/1500

Drawing No: **P2118/87**

Date: SEP 2011

Reproduced from the Ordnance Survey Mapping with the permission of the Controller of Her Majesty's Stationery Office. © Crown Copyright. Unauthorised reproduction infringes Crown Copyright and may lead to prosecution or civil proceedings.
Redditch Borough Council LA100024252 2011

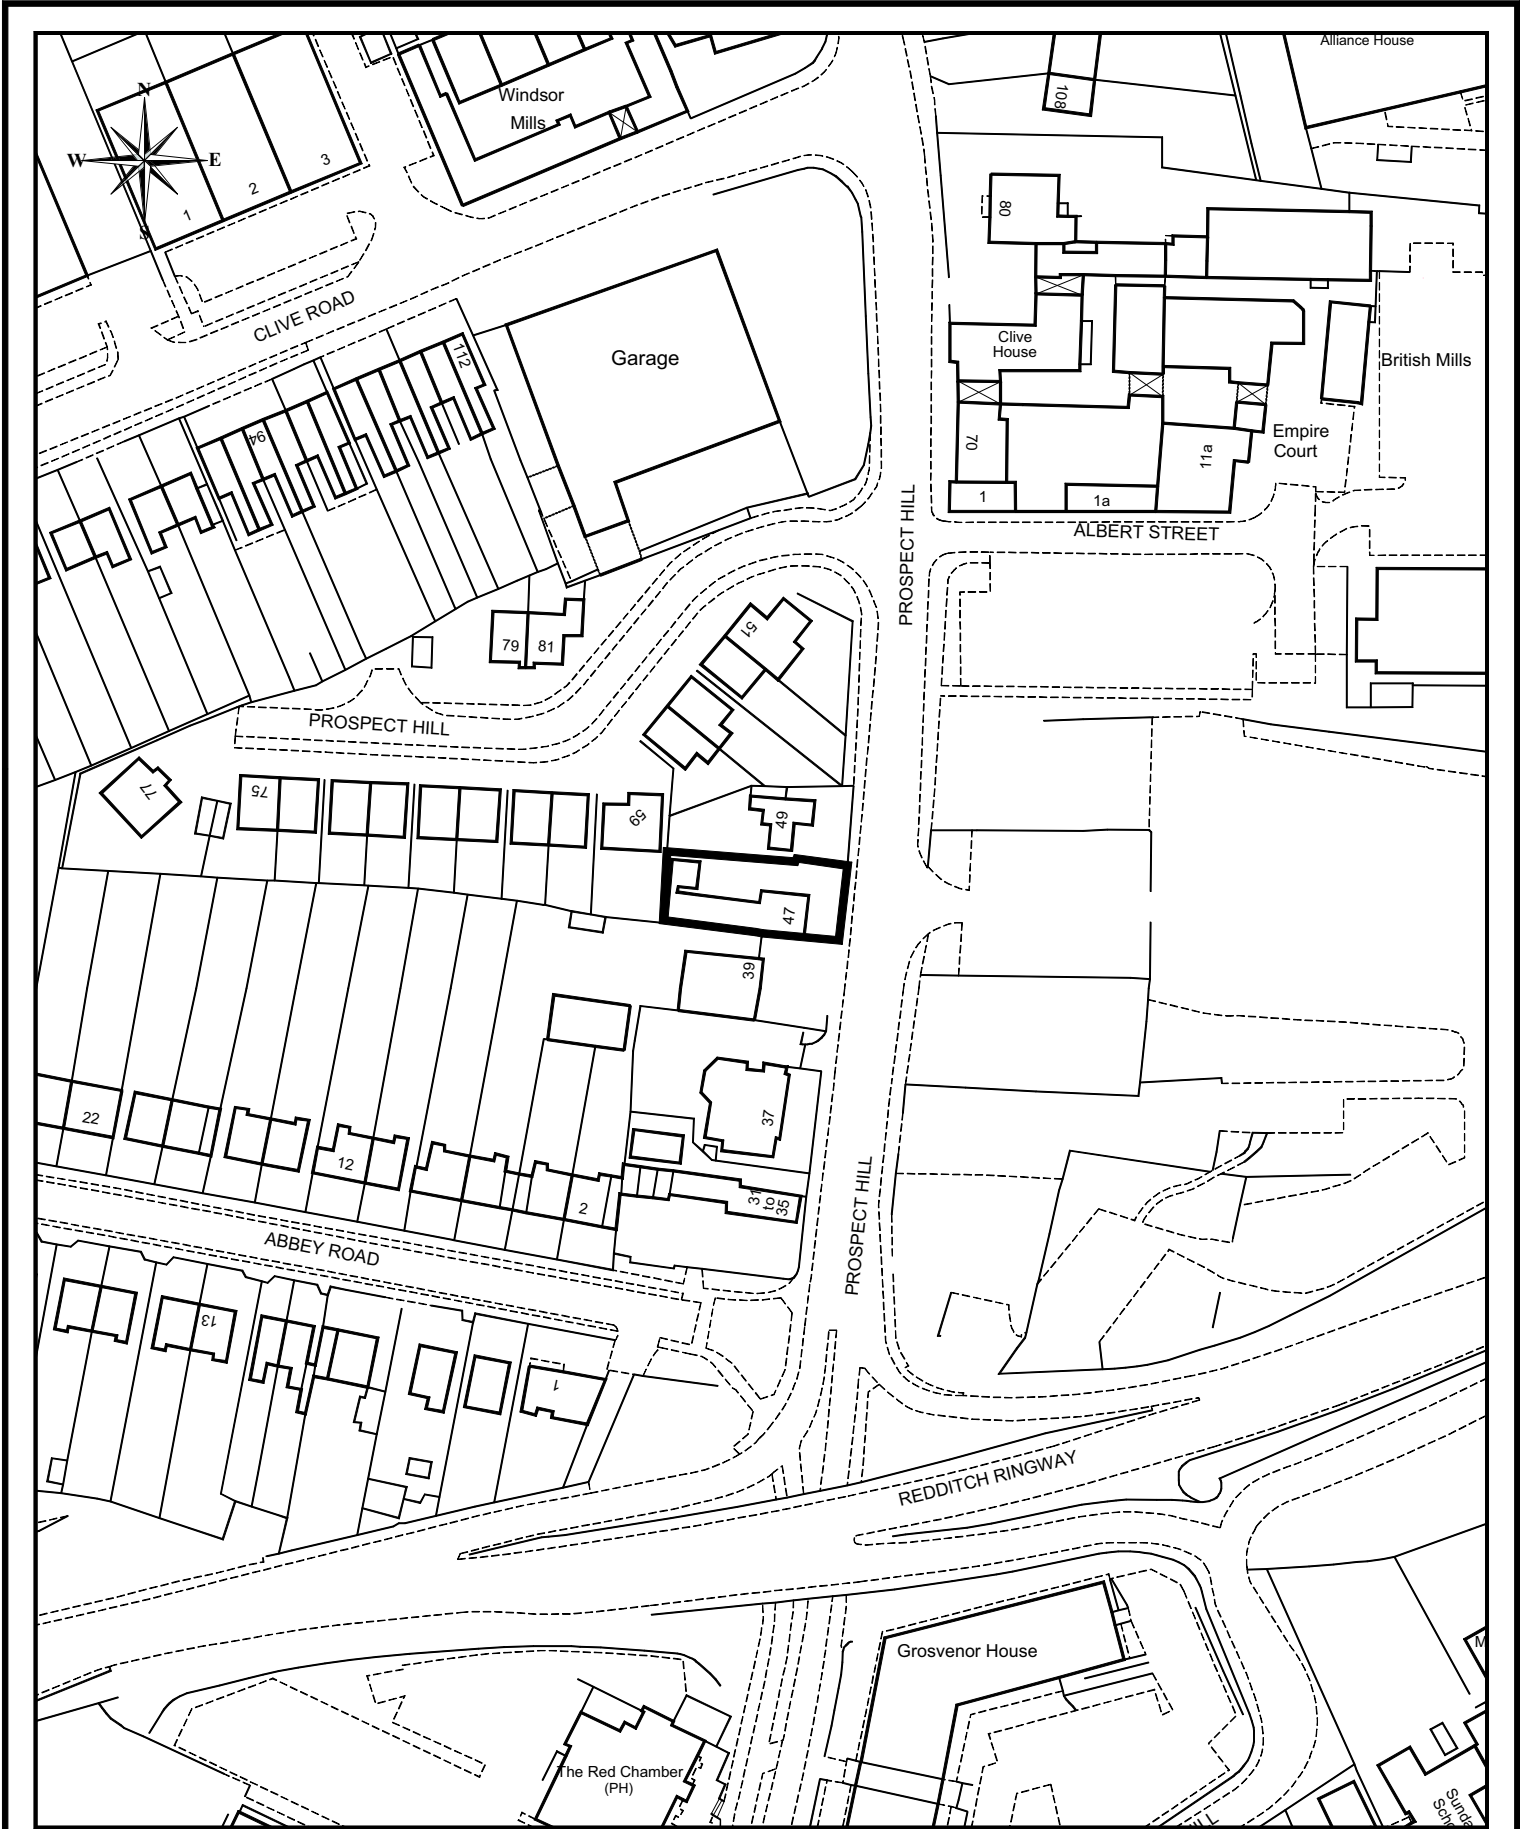

REDDITCH BOROUGH COUNCIL

making a difference
www.redditchbc.gov.uk

Planning Services
 Town Hall
 Walter Stranz Square
 Redditch
 Worcs B98 8AH

Project: **2011/245**
 Drawing: **Change of Use from B1 to D1
 47 Prospect Hill, Redditch**
 Drawing No: **P2118/88**

Drawn: DW
 Scale: 1/1250
 Date: OCT 2011

Reproduced from the Ordnance Survey Mapping with the permission of the Controller of Her Majesty's Stationery Office. © Crown Copyright. Unauthorised reproduction infringes Crown Copyright and may lead to prosecution or civil proceedings.
 Redditch Borough Council LA100024252 2011

