

Application Site Plans

Planning Committee

Wednesday 18th July
2012
7.00 pm

Council Chamber
Town Hall
Redditch



Access to Information - Your Rights

The Local Government (Access to Information) Act 1985 widened the rights of press and public to attend Local Authority meetings and to see certain documents. Recently the Freedom of Information Act 2000, has further broadened these rights, and limited exemptions under the 1985 Act.

Your main rights are set out below:-

- Automatic right to attend all formal Council and Committee meetings unless the business would disclose confidential or “exempt” information.
- Automatic right to inspect agendas and public reports at least five days before the date of the meeting.
- Automatic right to inspect minutes of the Council and its Committees

(or summaries of business undertaken in private) for up to six years following a meeting.

- Automatic right to inspect lists of background papers used in the preparation of public reports.
- Access, on request, to the background papers on which reports are based for a period of up to four years from the date of the meeting.
- Access to a public register stating the names and addresses and electoral areas of all Councillors with details of the membership of all Committees etc.

A reasonable number of copies of agendas and reports relating to items to be considered in public must be made available to the public attending meetings of the Council and its Committees etc.

- Access to a list specifying those powers which the Council has delegated to its Officers indicating also the titles of the Officers concerned.
- Access to a summary of the rights of the public to attend meetings of the Council and its Committees etc. and to inspect and copy documents.
- In addition, the public now has a right to be present when the Council determines “Key Decisions” unless the business would disclose confidential or “exempt” information.
- Unless otherwise stated, most items of business before the Executive Committee are Key Decisions.
- Copies of Agenda Lists are published in advance of the meetings on the Council’s Website:

www.redditchbc.gov.uk


If you have any queries on this Agenda or any of the decisions taken or wish to exercise any of the above rights of access to information, please contact the following:

Janice Smyth

**Member and Committee Support Services Assistant
Town Hall, Walter Stranz Square, Redditch, B98 8AH
Tel: (01527) 64252 Ext. 3266 Fax: (01527) 65216**

e.mail: janice.smyth@bromsgroveandredditch.gov.uk

Minicom: 595528

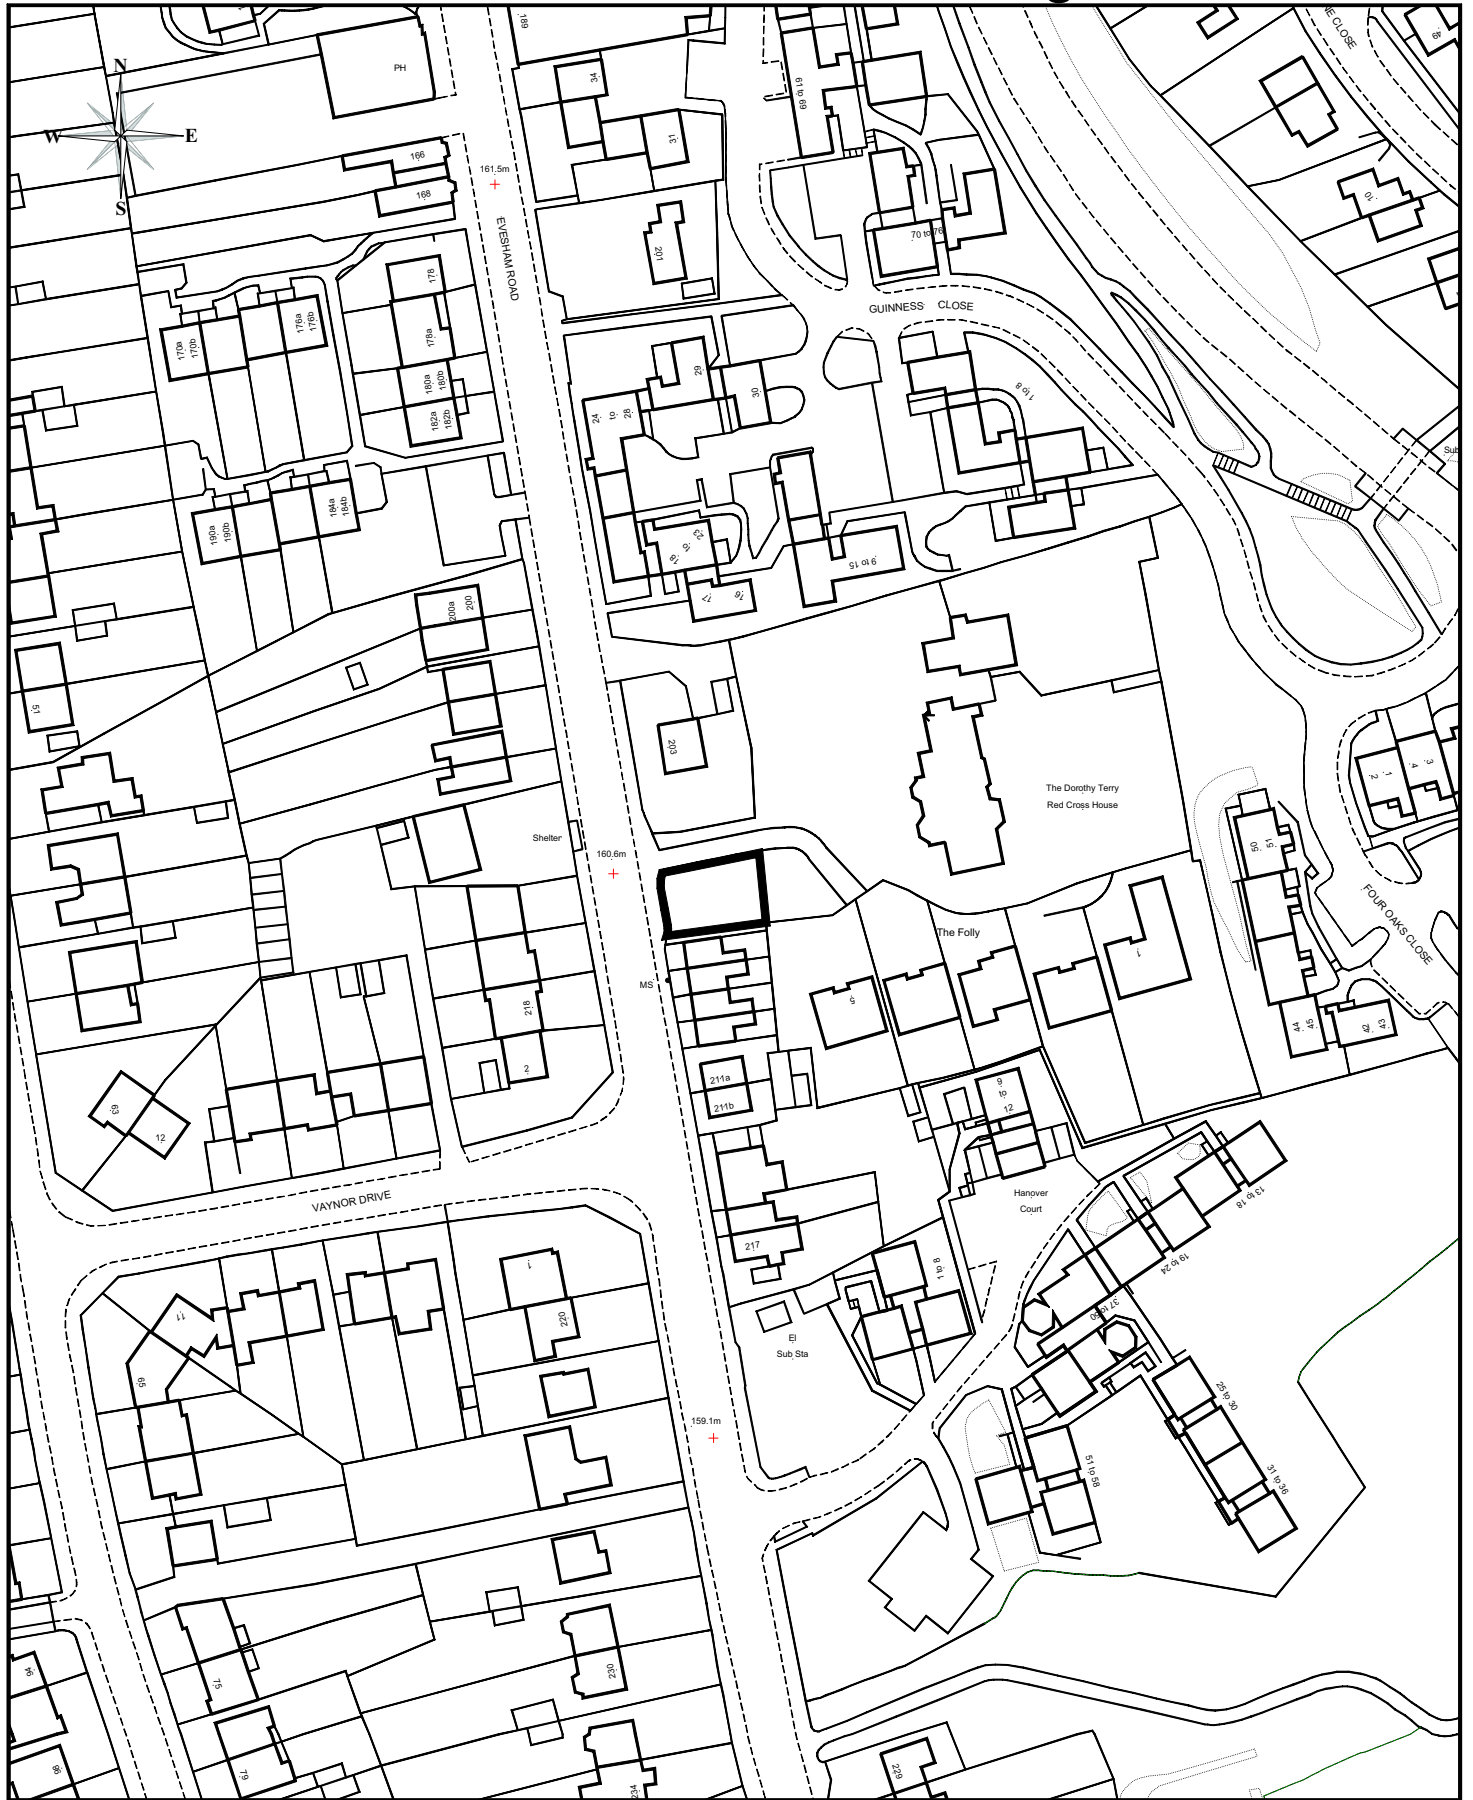

Planning Services
 Town Hall
 Walter Stranz Square
 Redditch
 Worcs B98 8AH

Project: **2012/099**

Drawn: **EG**


Drawing: **Land Adj 205 Evesham Road - Proposed Dwellings**

Scale: **1/1250**

Drawing No: **P2118/120**

Date: **July 2012**

Reproduced from the Ordnance Survey Mapping with the permission of the Controller of Her Majesty's Stationary Office. © Crown Copyright. Unauthorised reproduction infringes Crown Copyright and may lead to prosecution or civil proceedings. Redditch Borough Council LA100024252 2011

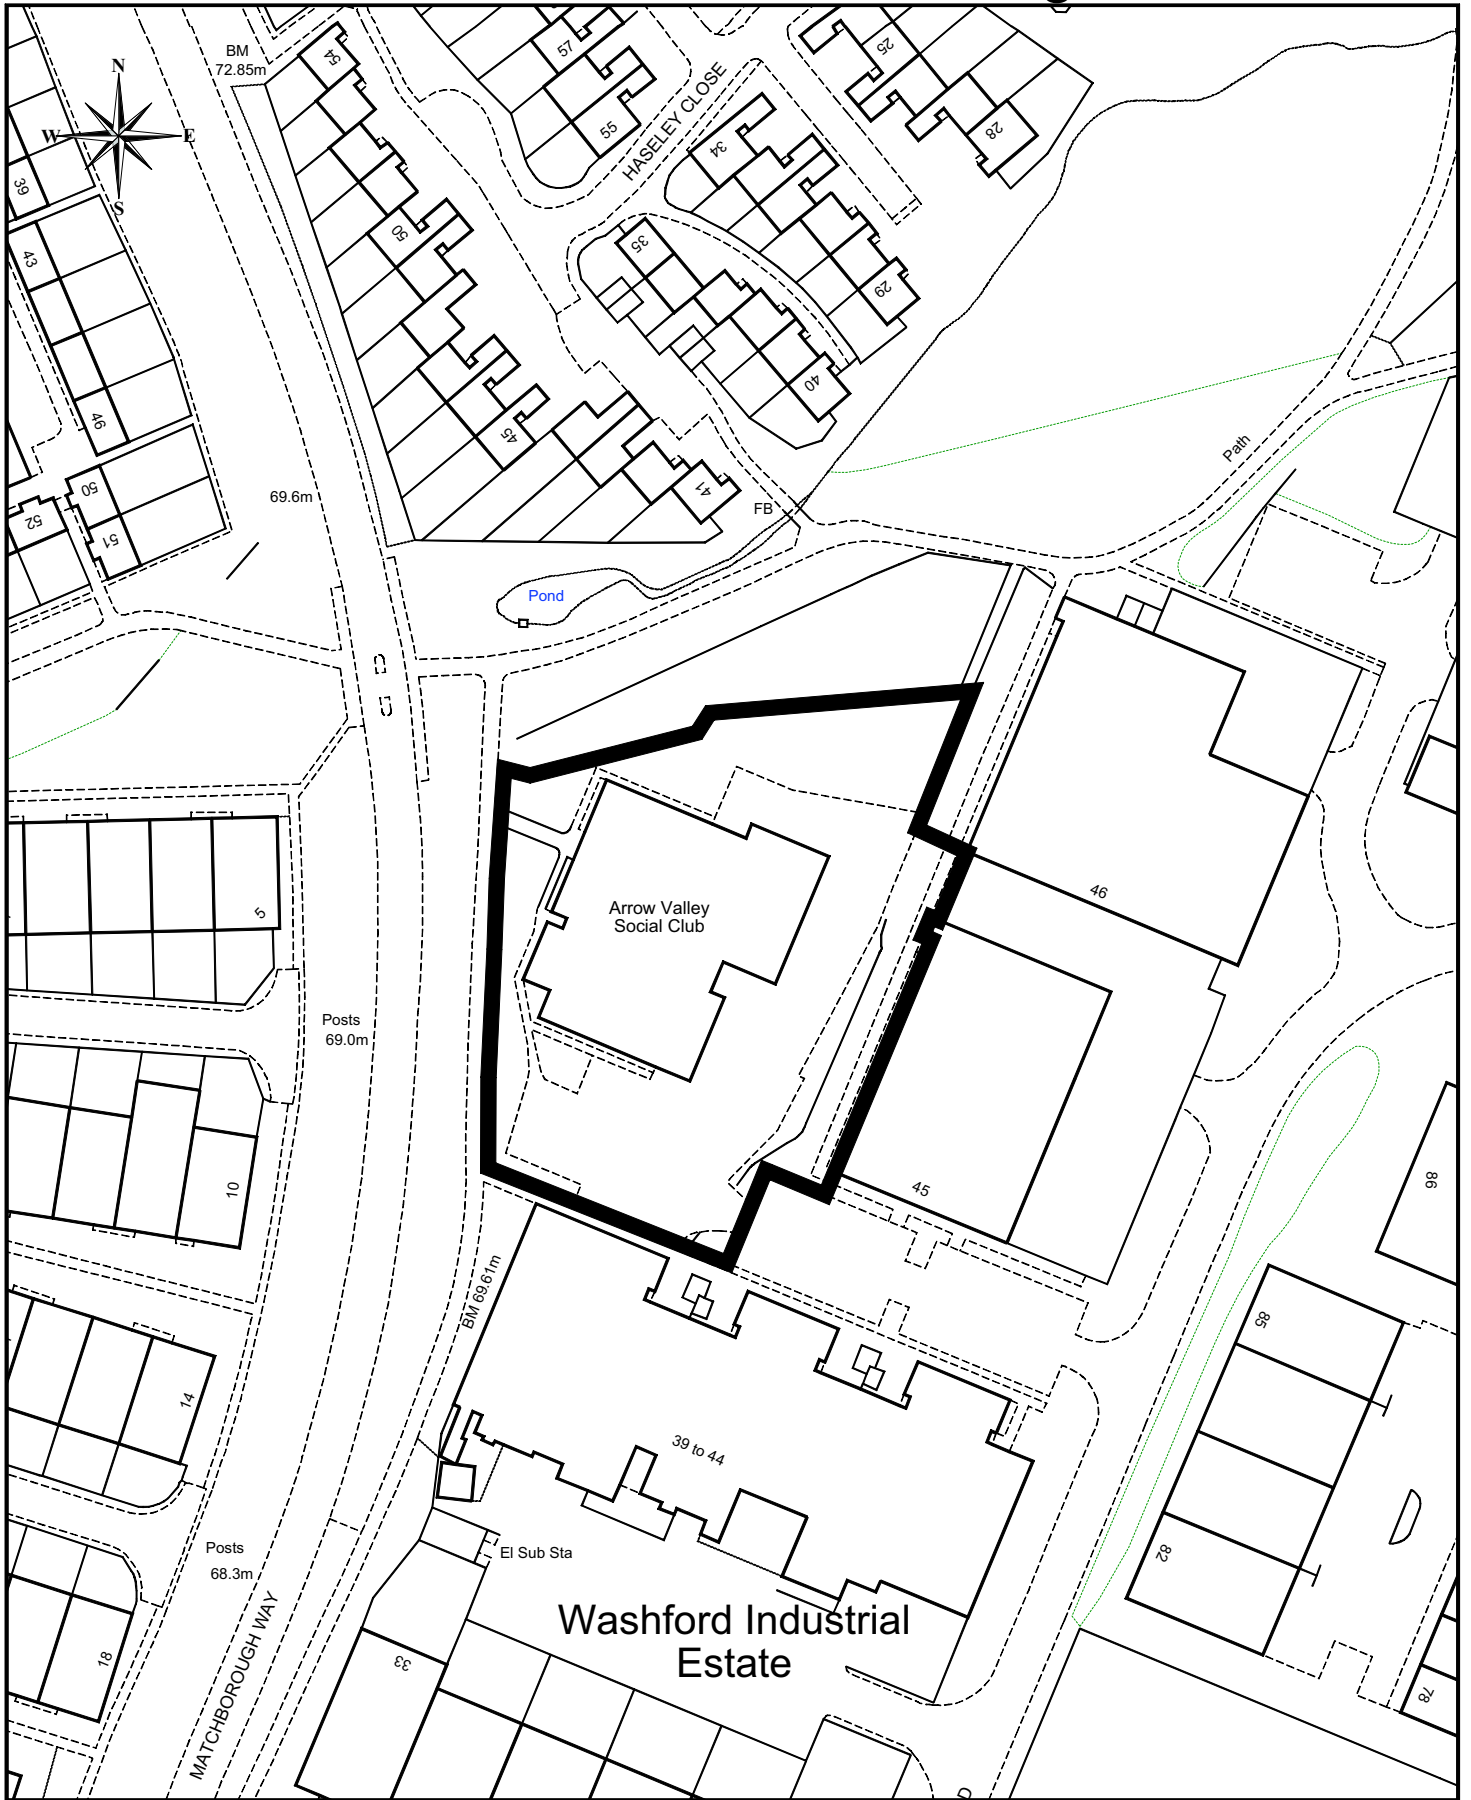

REDDITCH BOROUGH COUNCIL



Planning Services
Town Hall
Walter Stranz Square
Redditch
Worcs B98 8AH

Project: 2012/117

Drawn: EG


Drawing: Unit 45 Heming Road
Proposed Freezer Extension

Scale: 1/1250

Drawing No: P2118/119

Date: July 2012

Reproduced from the Ordnance Survey Mapping with the permission of the Controller of Her Majesty's Stationery Office. © Crown Copyright. Unauthorised reproduction infringes Crown Copyright and may lead to prosecution or civil proceedings.
Redditch Borough Council LA100024252 2011

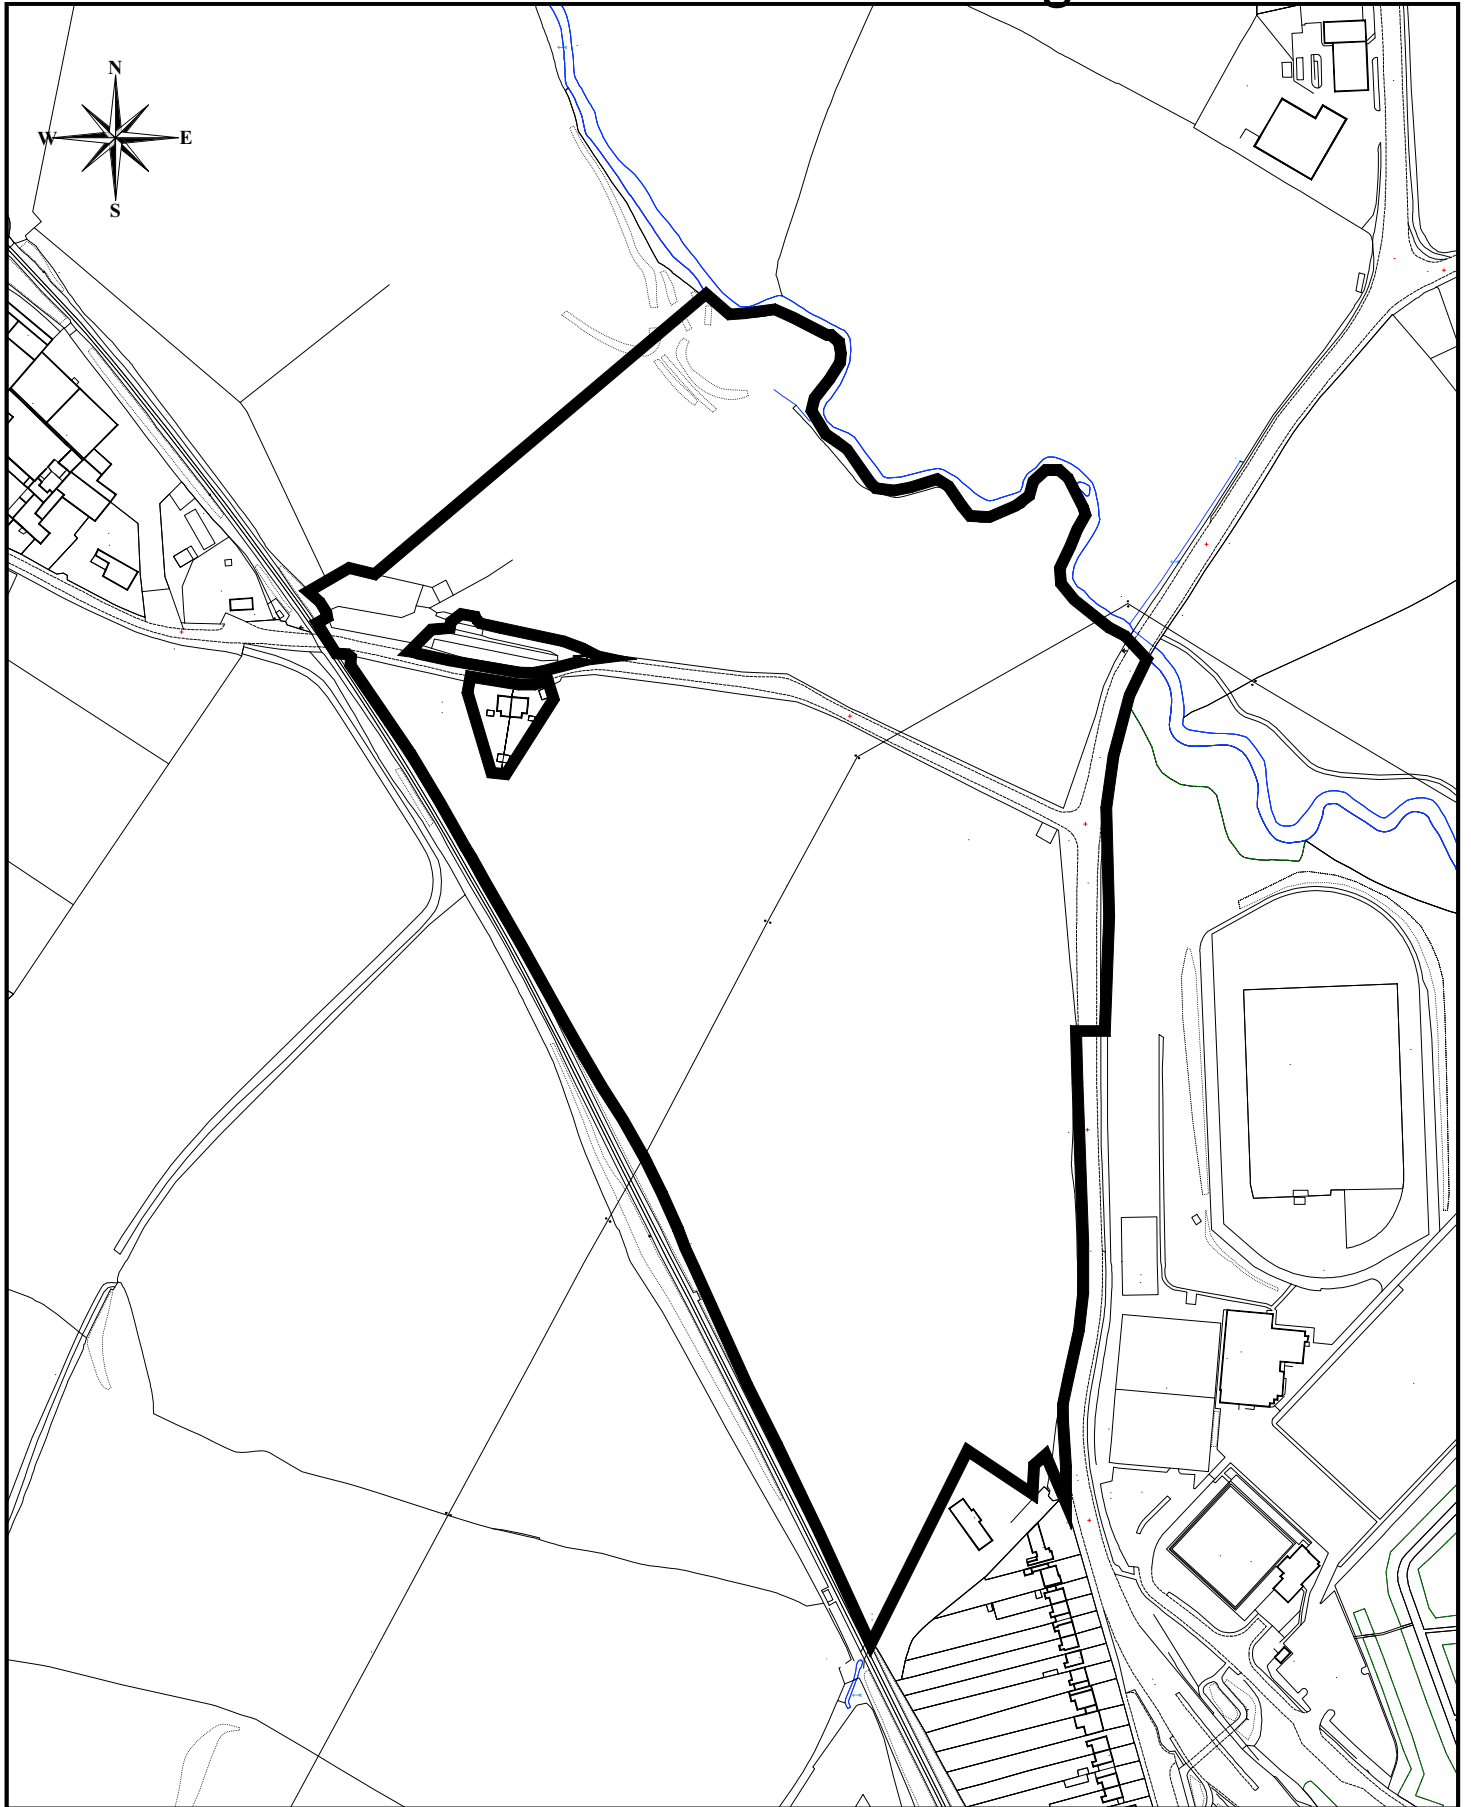

www.redditchbc.gov.uk

Planning Services
 Town Hall
 Walter Stranz Square
 Redditch
 Worcs B98 8AH

Project: **2012/120**

Drawn: **EG**


Drawing: **Land at Weights Lane - Outline Application**


Scale: **1/3500**

Drawing No: **P2118/117**

Date: **JULY 2012**

Reproduced from the Ordnance Survey Mapping with the permission of the Controller of Her Majesty's Stationery Office. © Crown Copyright. Unauthorised reproduction infringes Crown Copyright and may lead to prosecution or civil proceedings.
 Redditch Borough Council LA100024252 2012

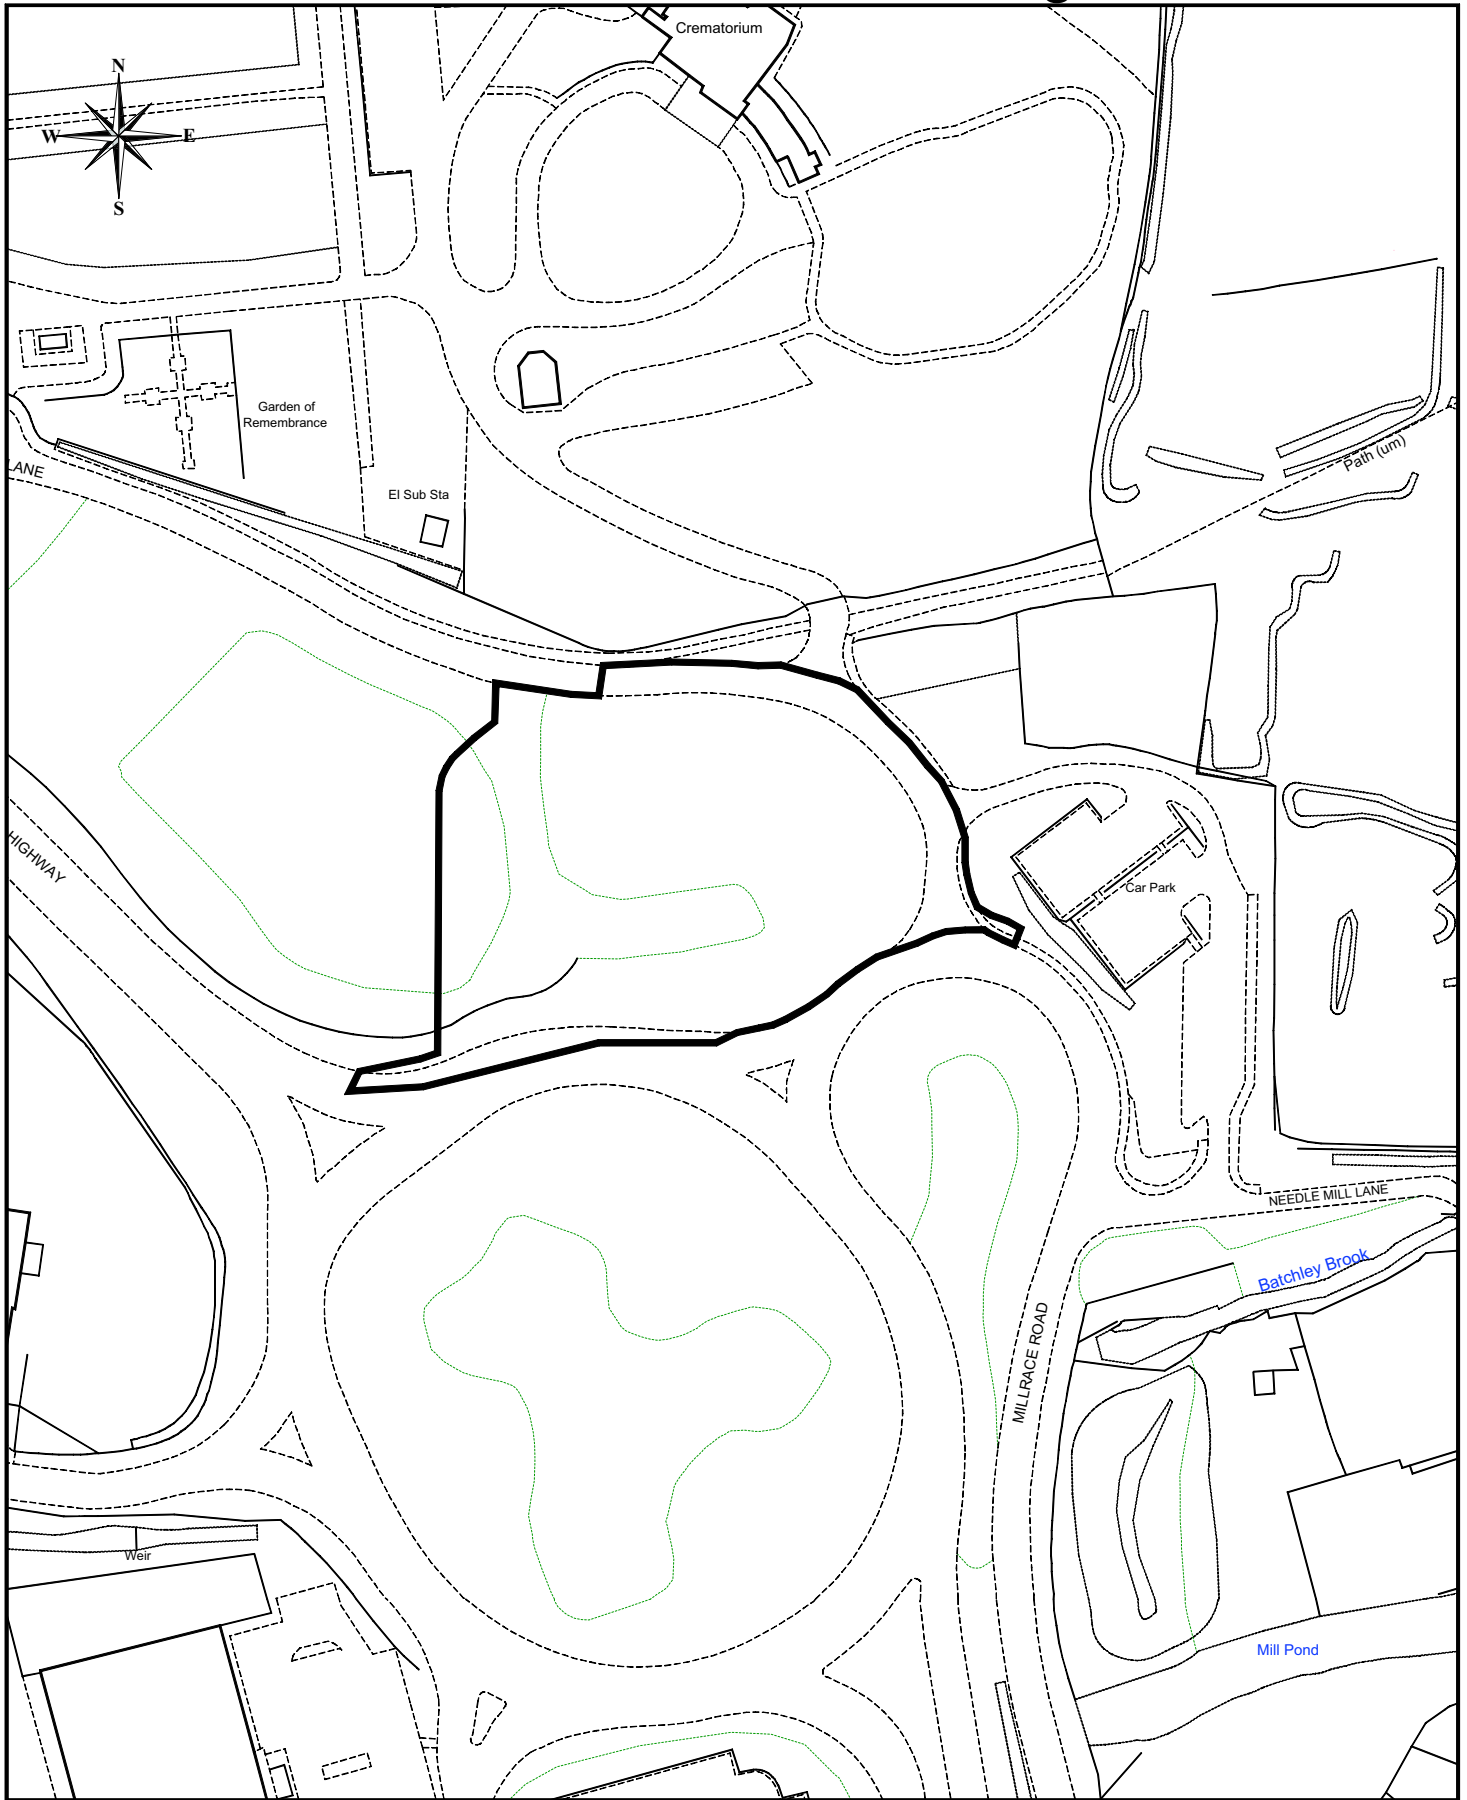

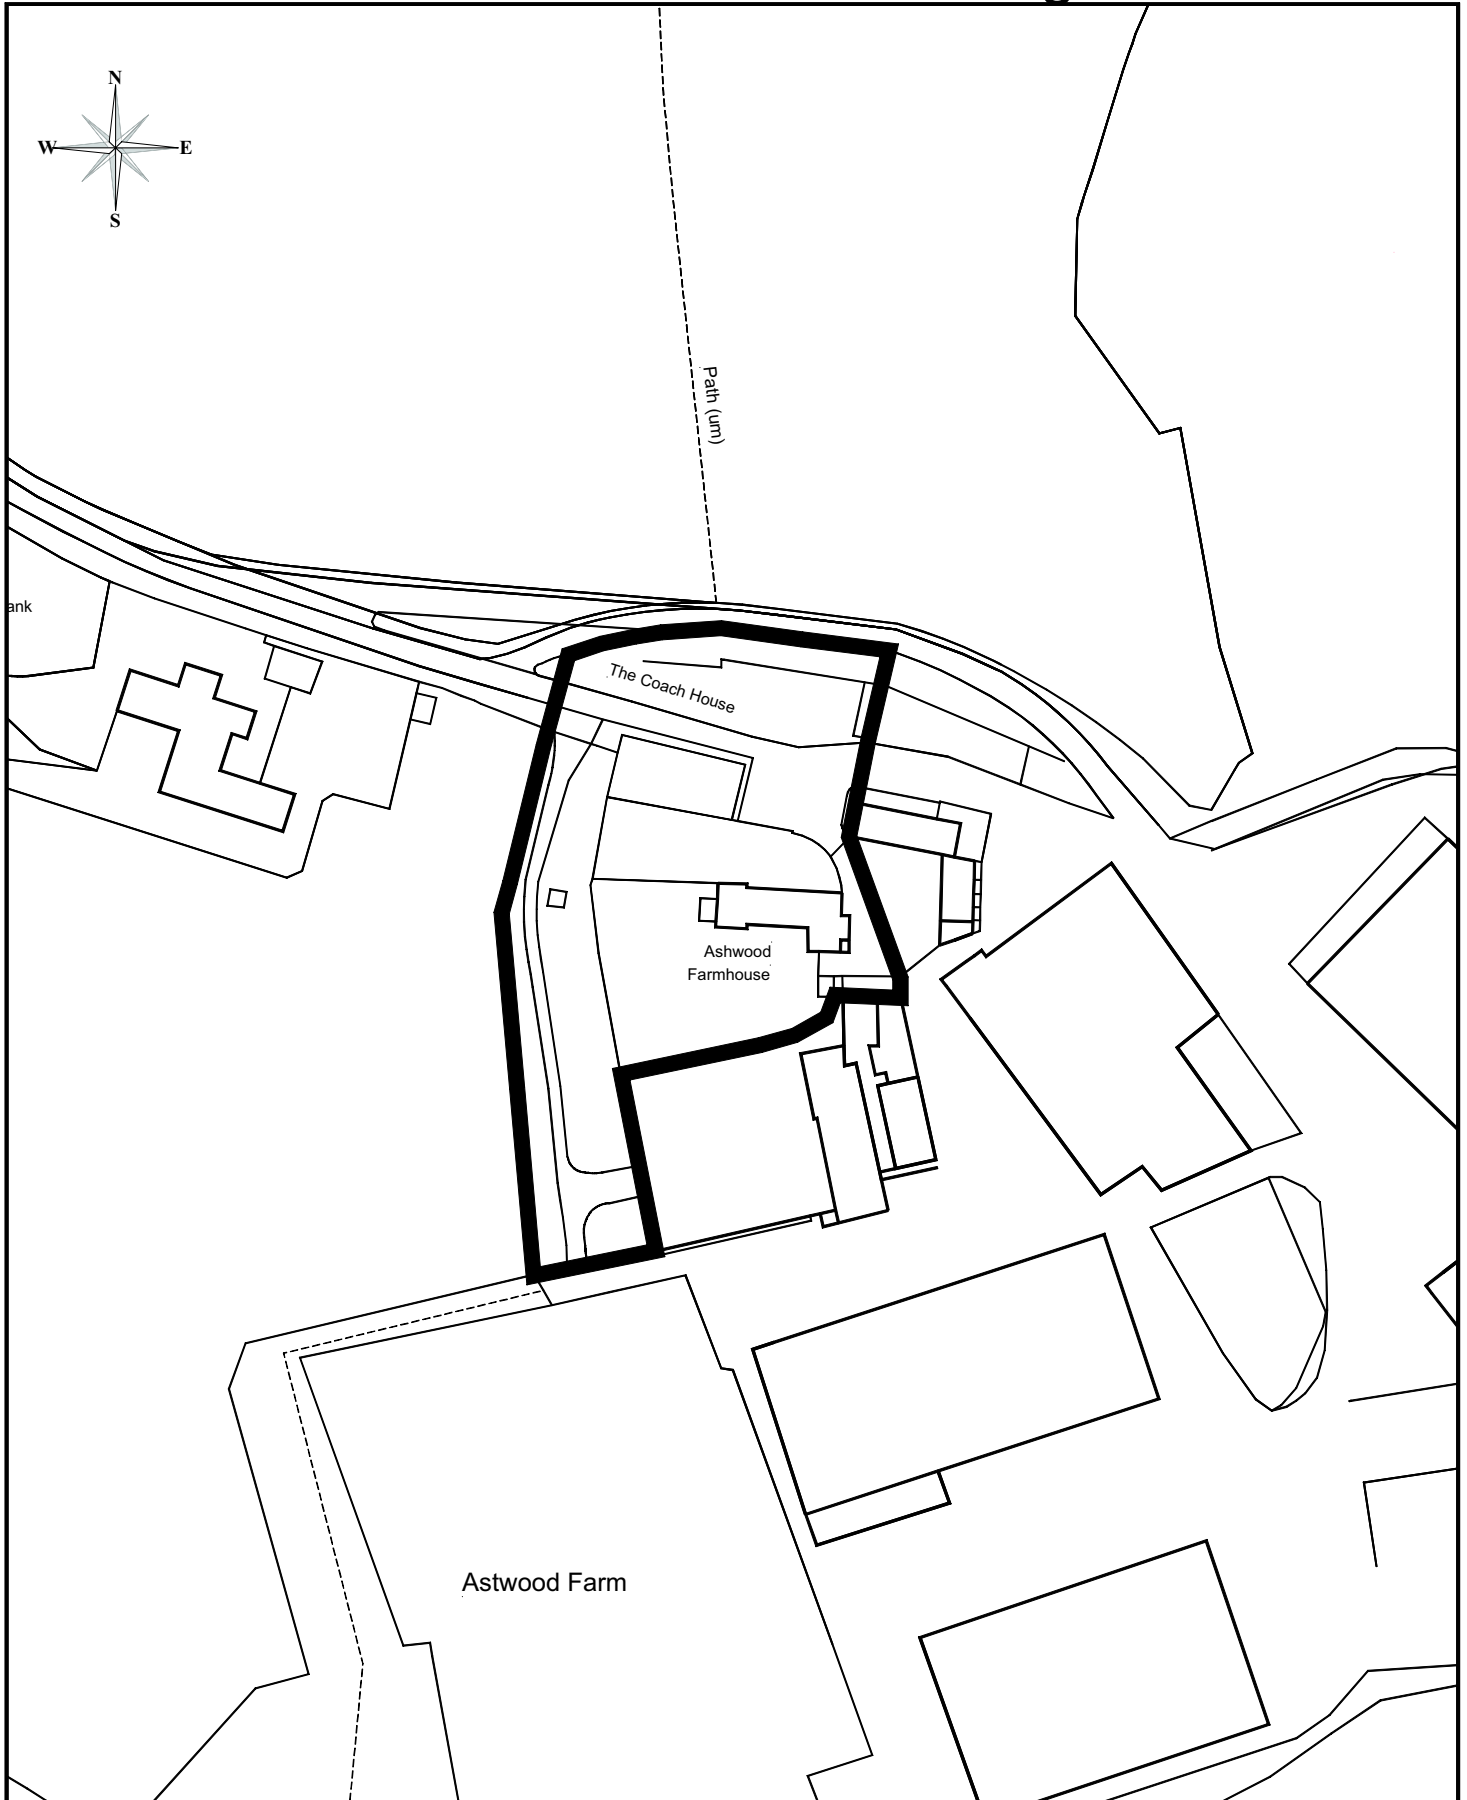

REDDITCH BOROUGH COUNCIL



Planning Services
Town Hall
Walter Stranz Square
Redditch
Worcs B98 8AH

Project: 2012/145

Drawn: EG


Drawing: **Extension of time application for 2009/105/FUL and 2009/071/LBC**

Scale: 1/1250

Drawing No: P2118/115

Date: JULY 2012

Reproduced from the Ordnance Survey Mapping with the permission of the Controller of Her Majesty's Stationery Office. © Crown Copyright. Unauthorised reproduction infringes Crown Copyright and may lead to prosecution or civil proceedings.
Redditch Borough Council LA100024252 2012

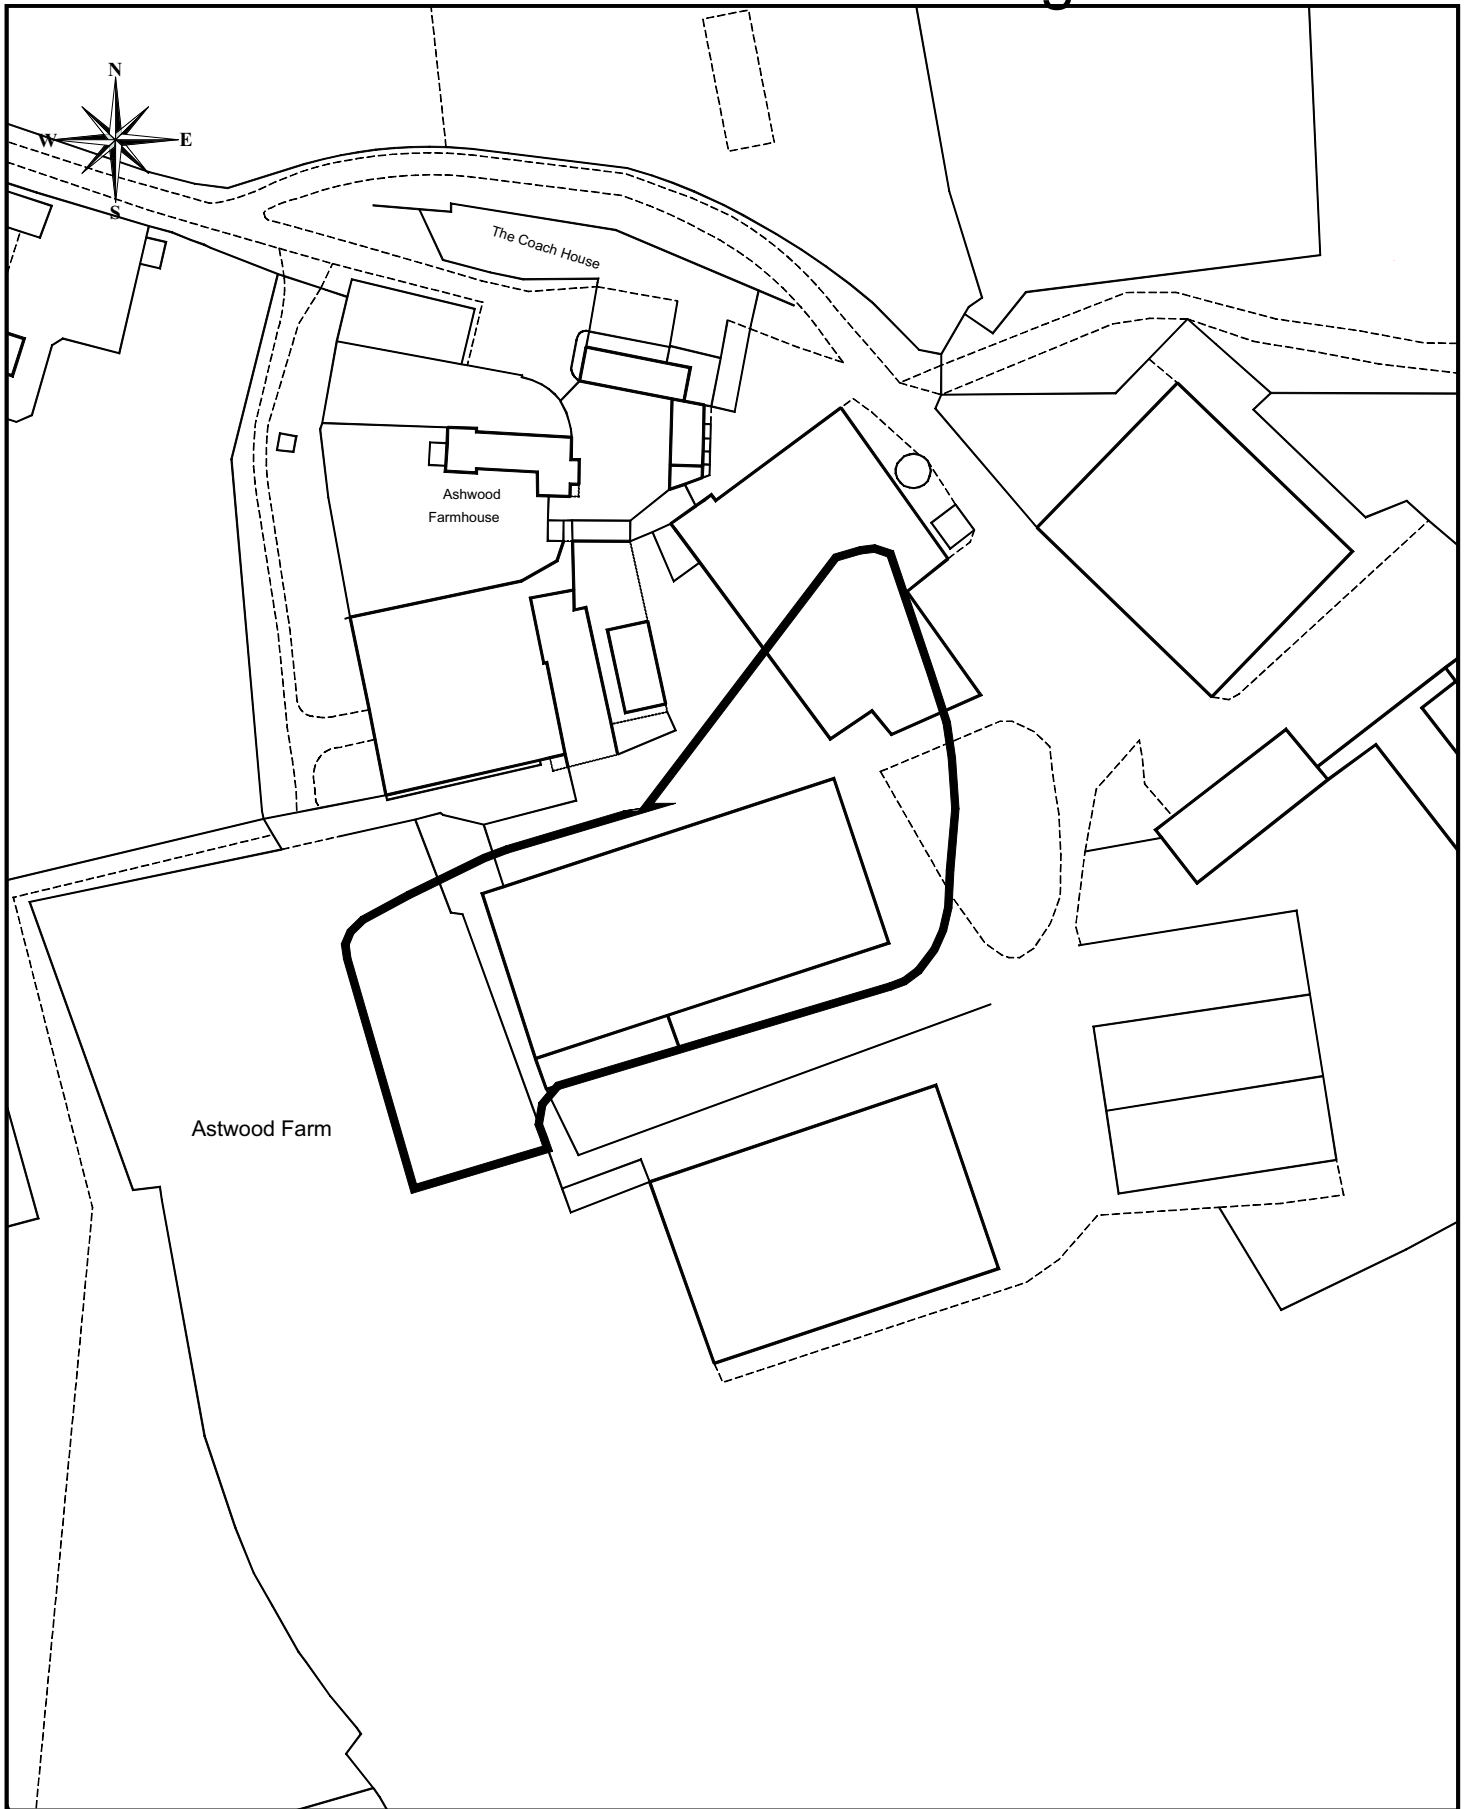

www.redditchbc.gov.uk

Planning Services
 Town Hall
 Walter Stranz Square
 Redditch
 Worcs B98 8AH

Project: 2012/148

Drawn: EG

Drawing: Unit F, Astwood Farm
 Change of Use to D2

Scale: 1/1250

Drawing No: P2118/116

Date: JULY 2012

Reproduced from the Ordnance Survey Mapping with the permission of the Controller of Her Majesty's Stationery Office. © Crown Copyright. Unauthorised reproduction infringes Crown Copyright and may lead to prosecution or civil proceedings.
 Redditch Borough Council LA100024252 2012

