


# Application Site Plans

## Planning Committee

Tue 30th March  
2010  
7.00 pm

Council Chamber  
Town Hall  
Redditch

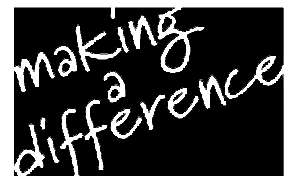

[www.redditchbc.gov.uk](http://www.redditchbc.gov.uk)

# Access to Information - Your Rights

---

The Local Government (Access to Information) Act 1985 widened the rights of press and public to attend Local Authority meetings and to see certain documents. Recently the Freedom of Information Act 2000, has further broadened these rights, and limited exemptions under the 1985 Act.

Your main rights are set out below:-

- Automatic right to attend all formal Council and Committee meetings unless the business would disclose confidential or “exempt” information.
- Automatic right to inspect agendas and public reports at least five days before the date of the meeting.
- Automatic right to inspect minutes of the Council and its Committees

(or summaries of business undertaken in private) for up to six years following a meeting.

- Automatic right to inspect lists of background papers used in the preparation of public reports.
- Access, on request, to the background papers on which reports are based for a period of up to four years from the date of the meeting.
- Access to a public register stating the names and addresses and electoral areas of all Councillors with details of the membership of all Committees etc.

A reasonable number of copies of agendas and reports relating to items to be considered in public must be made available to the public attending meetings of the Council and its Committees etc.

- Access to a list specifying those powers which the Council has delegated to its Officers indicating also the titles of the Officers concerned.
- Access to a summary of the rights of the public to attend meetings of the Council and its Committees etc. and to inspect and copy documents.
- In addition, the public now has a right to be present when the Council determines “Key Decisions” unless the business would disclose confidential or “exempt” information.
- Unless otherwise stated, most items of business before the Executive Committee are Key Decisions.
- Copies of Agenda Lists are published in advance of the meetings on the Council’s Website:

[www.redditchbc.gov.uk](http://www.redditchbc.gov.uk)

---

**If you have any queries on this Agenda or any of the decisions taken or wish to exercise any of the above rights of access to information, please contact the following:**


**Janice Smyth**

**Member and Committee Support Services Assistant  
Town Hall, Walter Stranz Square, Redditch, B98 8AH**

**Tel: (01527) 64252 Ext. 3266 Fax: (01527) 65216**

**e.mail: [janice.smyth@redditchbc.gov.uk](mailto:janice.smyth@redditchbc.gov.uk)**

**Minicom: 595528**

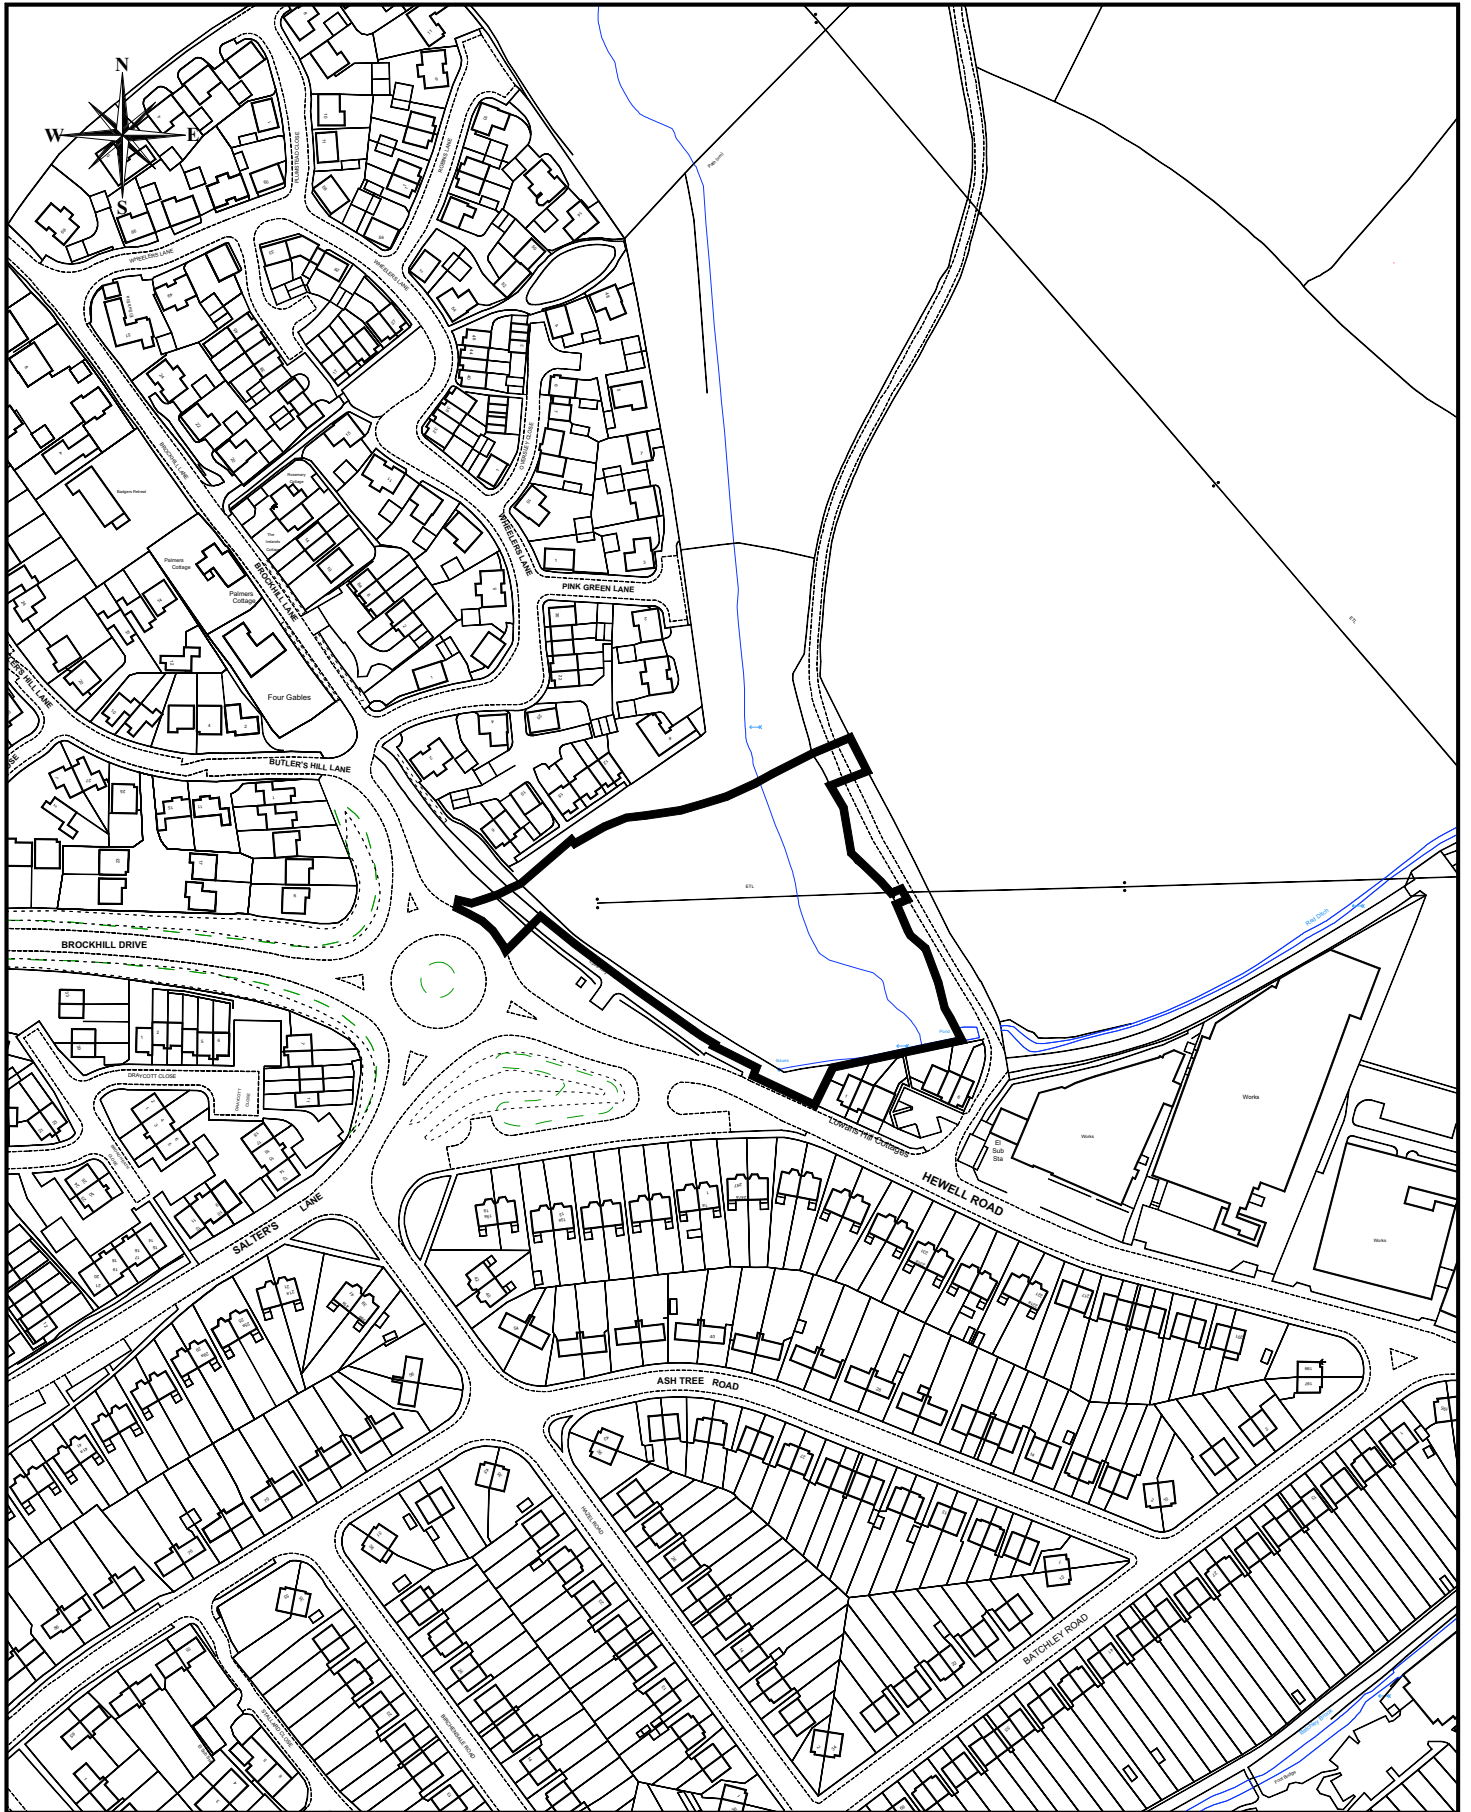

www.redditchbc.gov.uk

**Asset Maintenance**  
Town Hall  
Walter Stranz Square  
Redditch  
Worcs B98 8AH

Project: **2010/008**

Drawn: CG

Drawing: **Hewell Road,  
Brockhill East**

Scale: 1/2500

Drawing No: **P2118/16**

Date: MAR 2010

Reproduced from the Ordnance Survey Mapping with the permission of the Controller of Her Majesty's Stationery Office. © Crown Copyright. Unauthorised reproduction infringes Crown Copyright and may lead to prosecution or civil proceedings.  
Redditch Borough Council LA100024252 2010





www.redditchbc.gov.uk

**Asset Maintenance**  
Town Hall  
Walter Stranz Square  
Redditch  
Worcs B98 8AH

Project: 2010/013

Drawn: CG

Drawing: Camarat, Dark Lane

Scale: 1/1250

Drawing No: P2118/11

Date: MAR 2010

Reproduced from the Ordnance Survey Mapping with the permission of the Controller of Her Majesty's Stationery Office. © Crown Copyright. Unauthorised reproduction infringes Crown Copyright and may lead to prosecution or civil proceedings.  
Redditch Borough Council LA100024252 2010





**REDDITCH BOROUGH COUNCIL**



**Asset Maintenance**  
 Town Hall  
 Walter Stranz Square  
 Redditch  
 Worcs B98 8AH

Project: **2010/026**

Drawn: CG

Drawing: **Stables Farm Shop,  
 Astwood Lane**

Scale: 1/1250

Drawing No: **P2118/13**


Date: MAR 2010

Reproduced from the Ordnance Survey Mapping with the permission of the Controller of Her Majesty's Stationery Office. © Crown Copyright. Unauthorised reproduction infringes Crown Copyright and may lead to prosecution or civil proceedings.


Redditch Borough Council LA100024252 2010





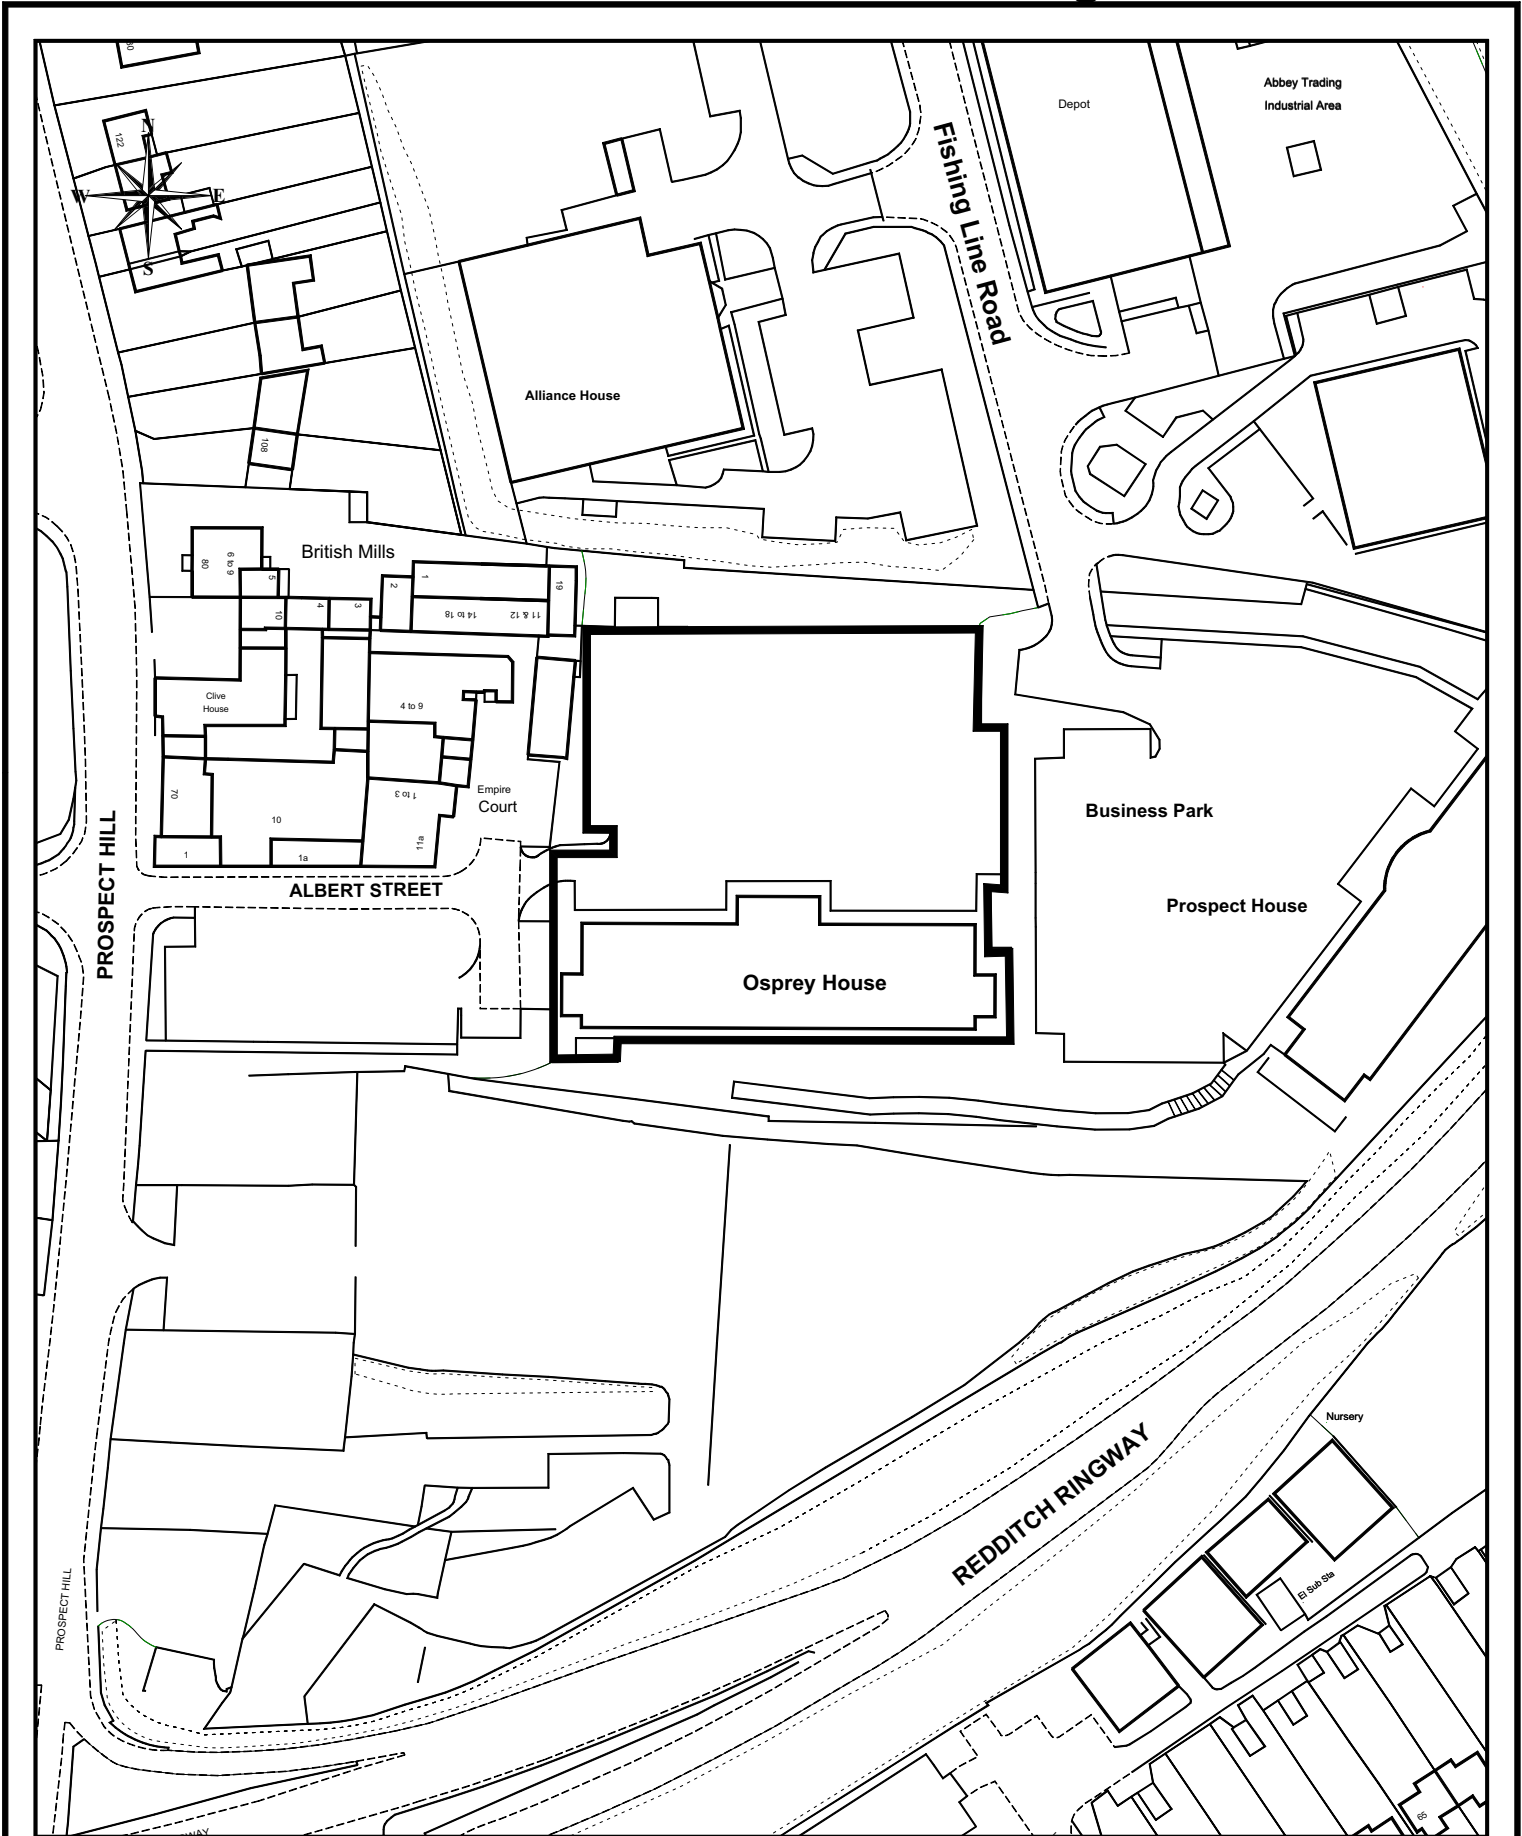



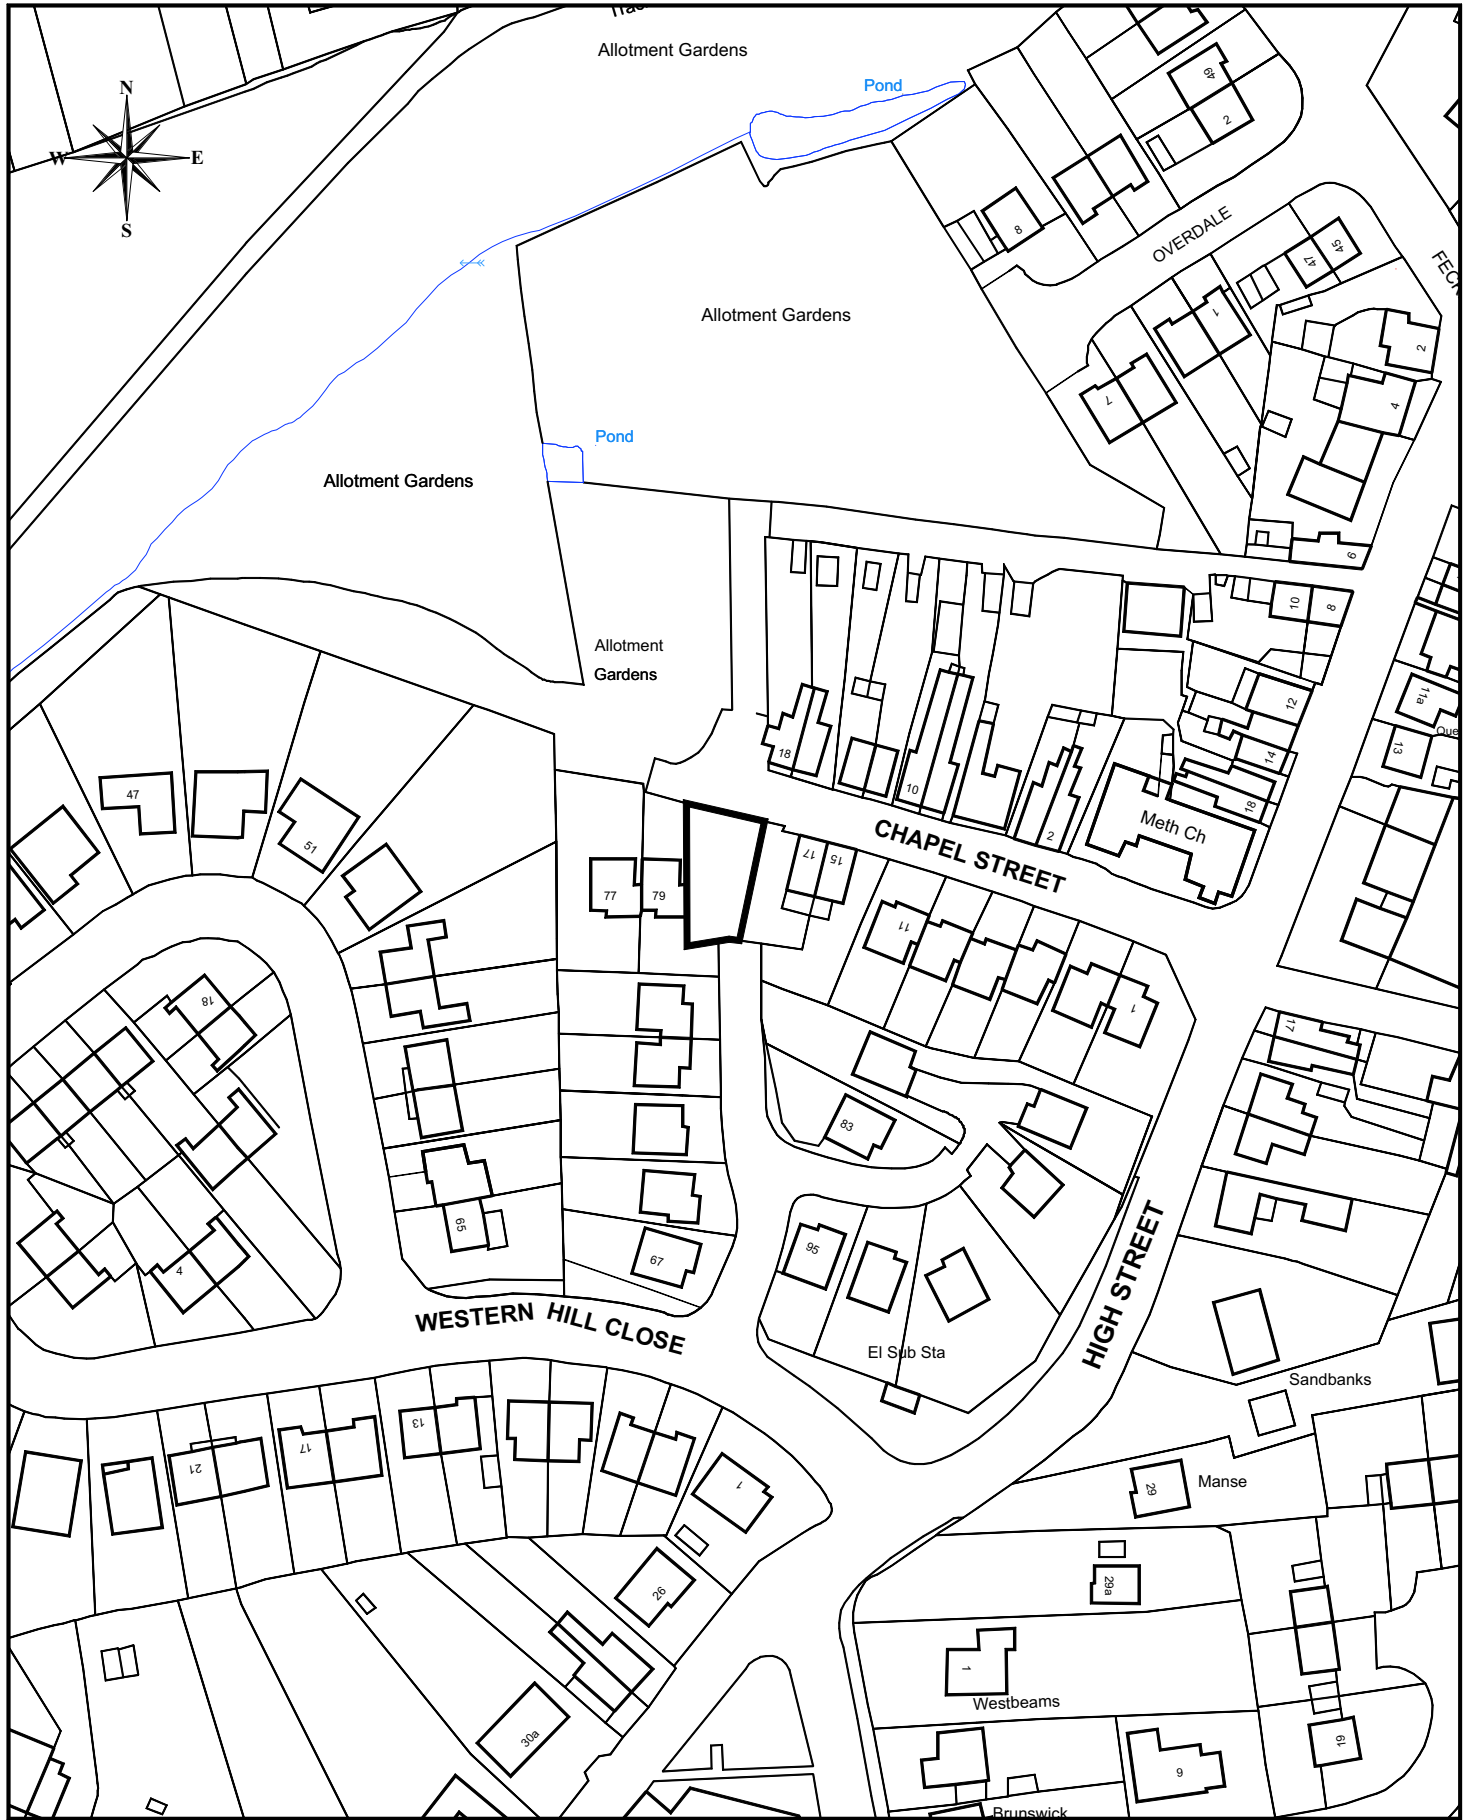

**Asset Maintenance**  
 Town Hall  
 Walter Stranz Square  
 Redditch  
 Worcs B98 8AH

Project: **2010/041**

Drawn: CG

Drawing: **Land Adj  
 17 Chapel Street**

Scale: 1/1250

Drawing No: **P2118/14**

Date: MAR 2010

Reproduced from the Ordnance Survey Mapping with the permission of the Controller of Her Majesty's Stationery Office. © Crown Copyright. Unauthorised reproduction infringes Crown Copyright and may lead to prosecution or civil proceedings.  
 Redditch Borough Council LA100024252 2010

