


**APPROVAL STAGE**


**GENERAL VIEW**

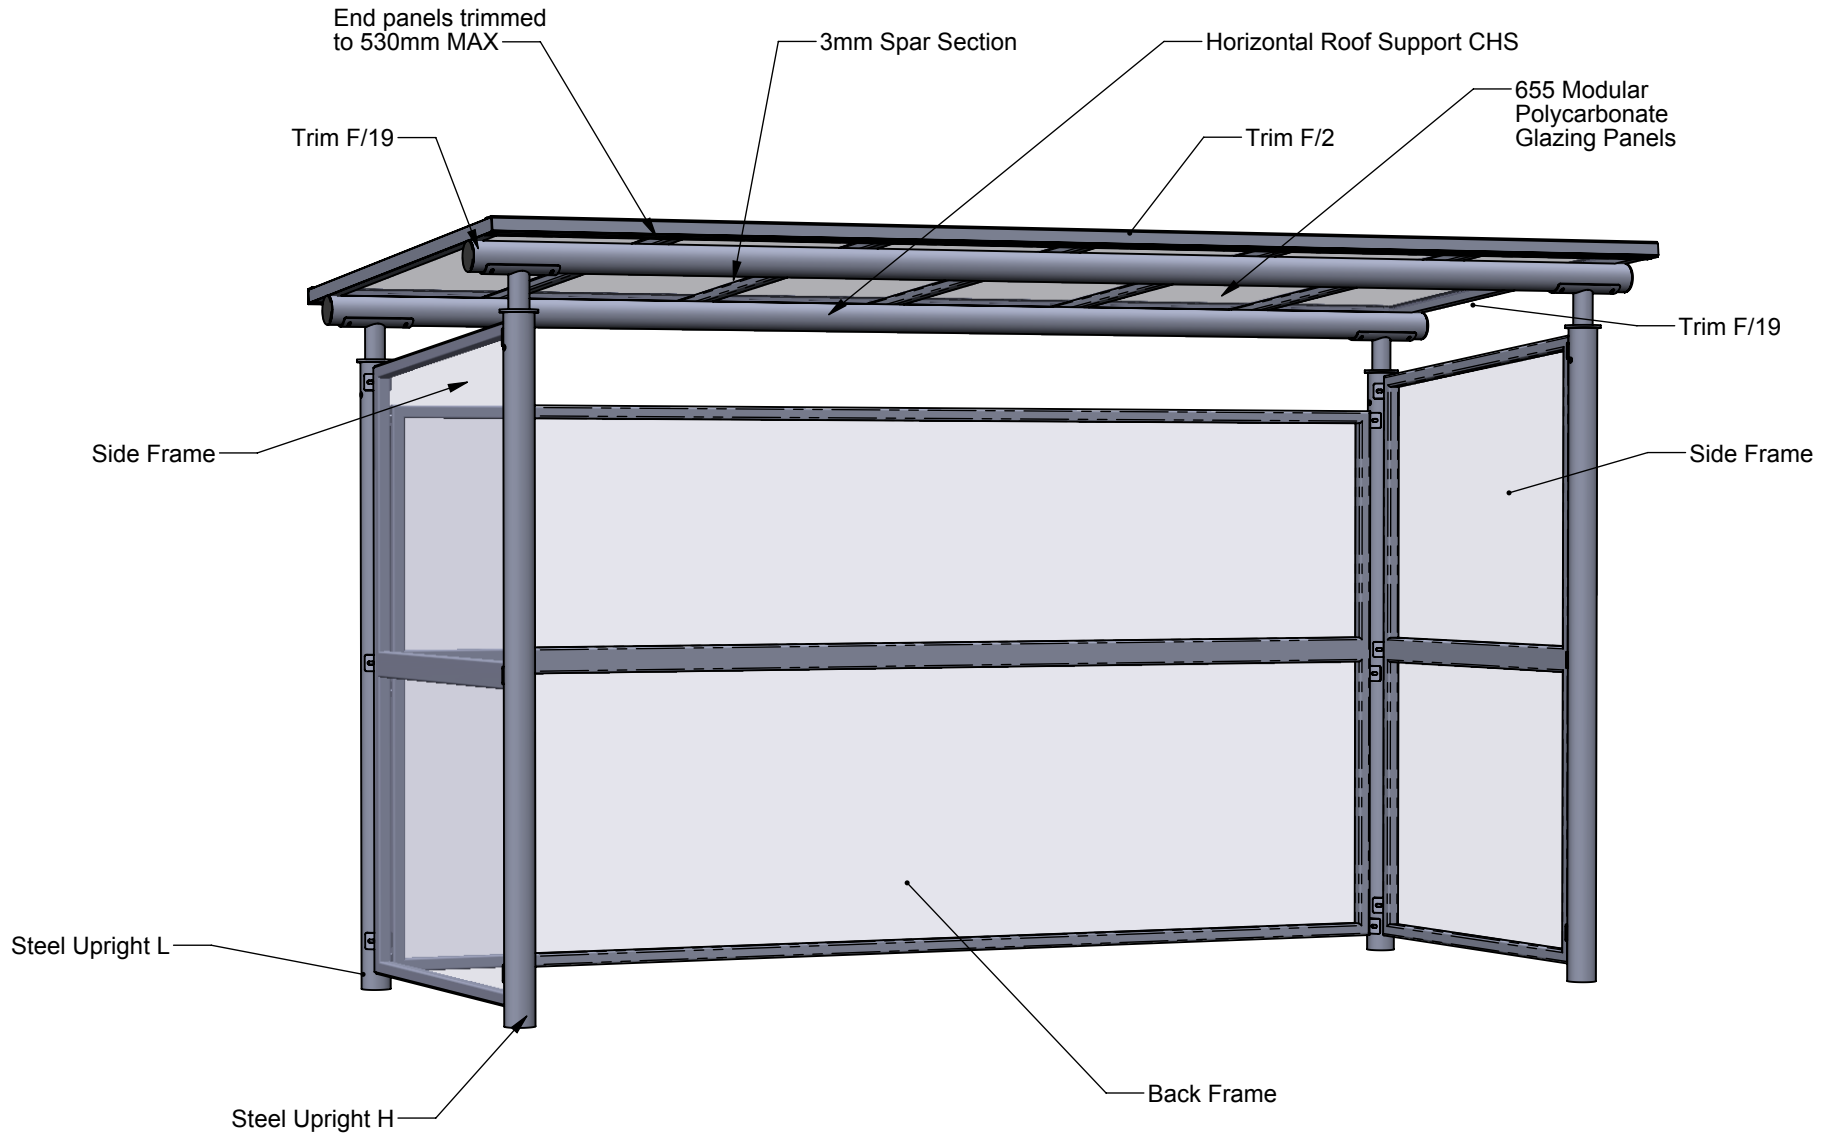

General Notes:  
All Dimensions in mm

Project <b>Kingfisher Centre Bus Shelter</b>			
Date Issued	28-10-13	Drawn By	KQ
		Ch'd By	RPP
Drg No.	AS-A-001	Issue.	A
		Scale	NTS

**A&S Landscape**  
 Alpine House - Drayton Road  
 Shawbury - Shropshire - SY4 4NZ  
 Telephone: 01939 250066 - Fax: 01939 252122  
 Email: sales@aandslandscape.com

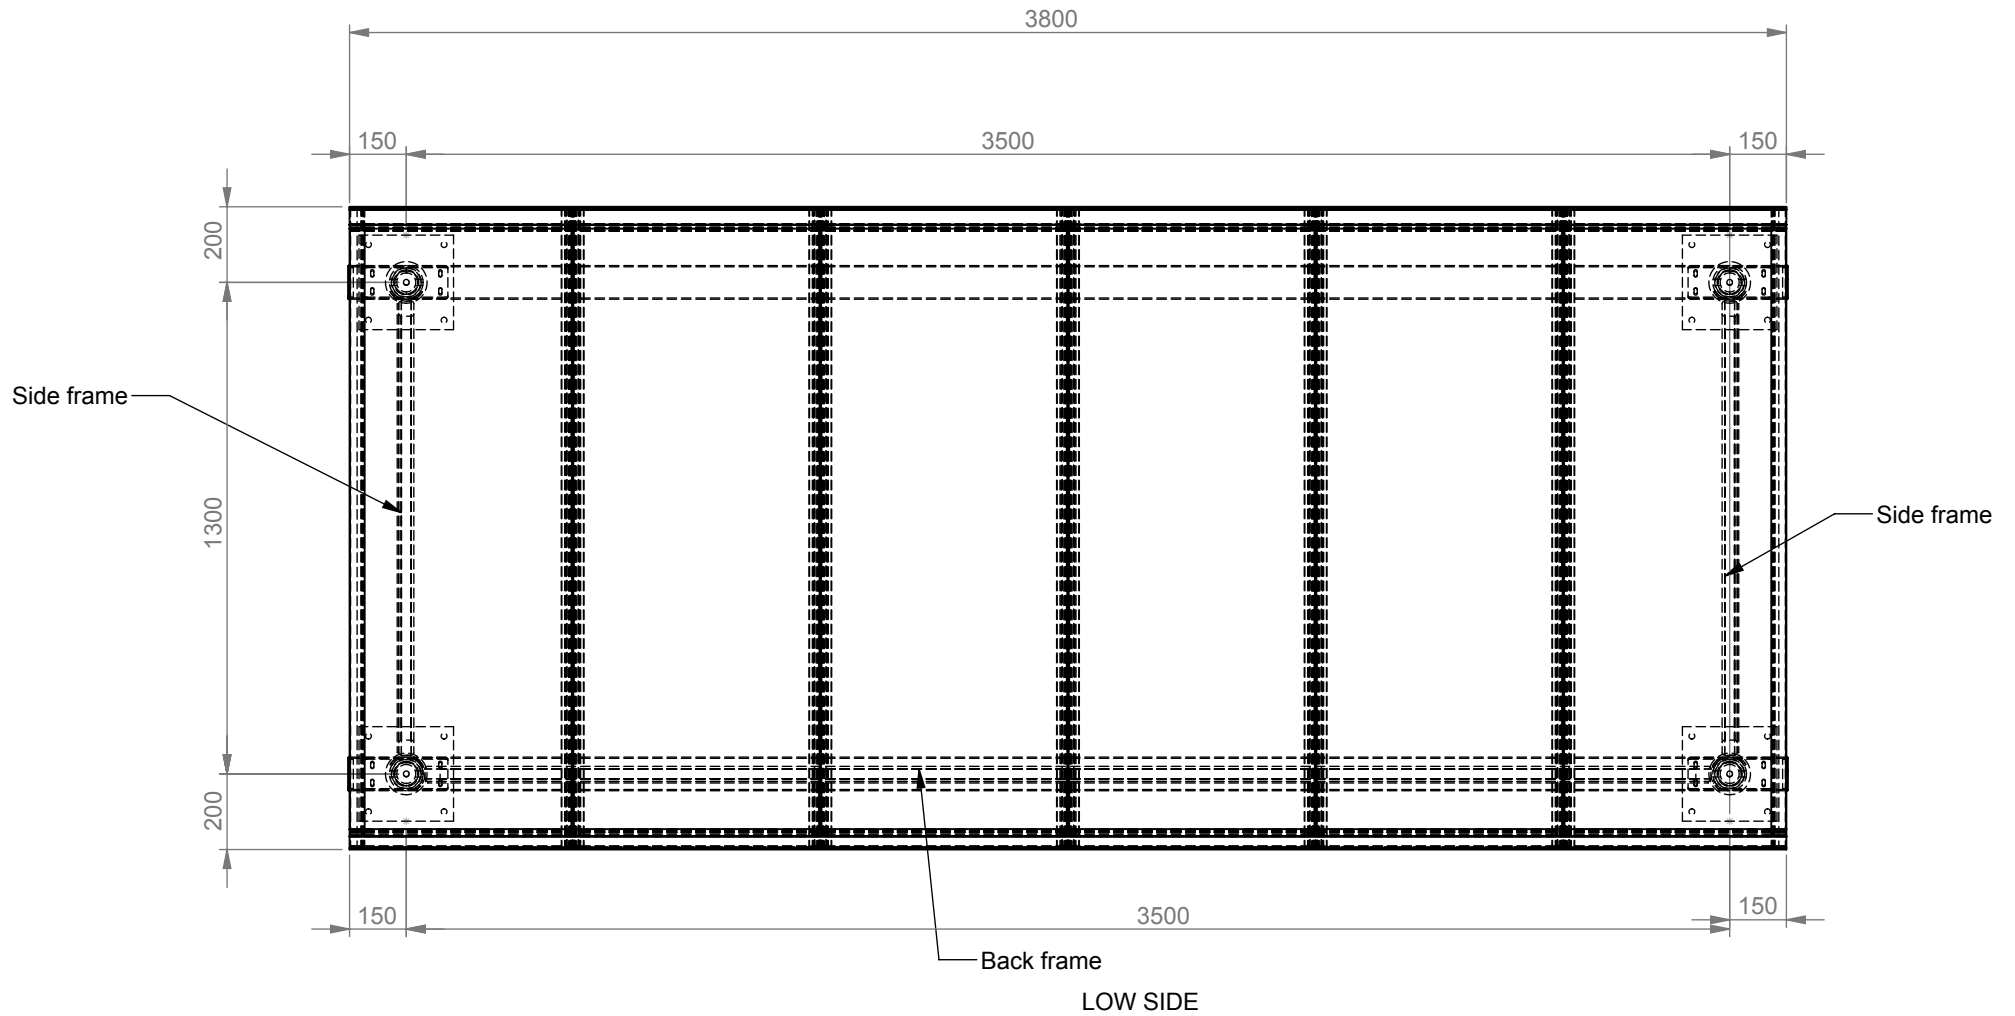

General Notes:  
All Dimensions in mm

Project Kingfisher Centre Bus Shelter		
Date Issued	28-1-13	Drawn By KQ
		Ch'd By RPP
Drg No.	AS-A-002	Issue. A
		Scale 1:20

**A&S Landscape**  
 Alpine House - Drayton Road  
 Shawbury - Shropshire - SY4 4NZ  
 Telephone: 01939 250066 - Fax: 01939 252122  
 Email: sales@aandslandscape.com

**APPROVAL STAGE**

**FRONT VIEW**




General Notes:  
All Dimensions in mm

Project <b>Kingfisher Centre Bus Shelter</b>		
Date Issued	28-1-13	Drawn By <b>KQ</b>
		Ch'd By <b>RPP</b>
Drg No.	AS-A-003	Issue. <b>A</b>
		Scale <b>1:20</b>

**A&S Landscape**  
 Alpine House - Drayton Road  
 Shawbury - Shropshire - SY4 4NZ  
 Telephone: 01939 250066 - Fax: 01939 252122  
 Email: sales@aandslandscape.com

**APPROVAL STAGE**

**SECTION VIEW**

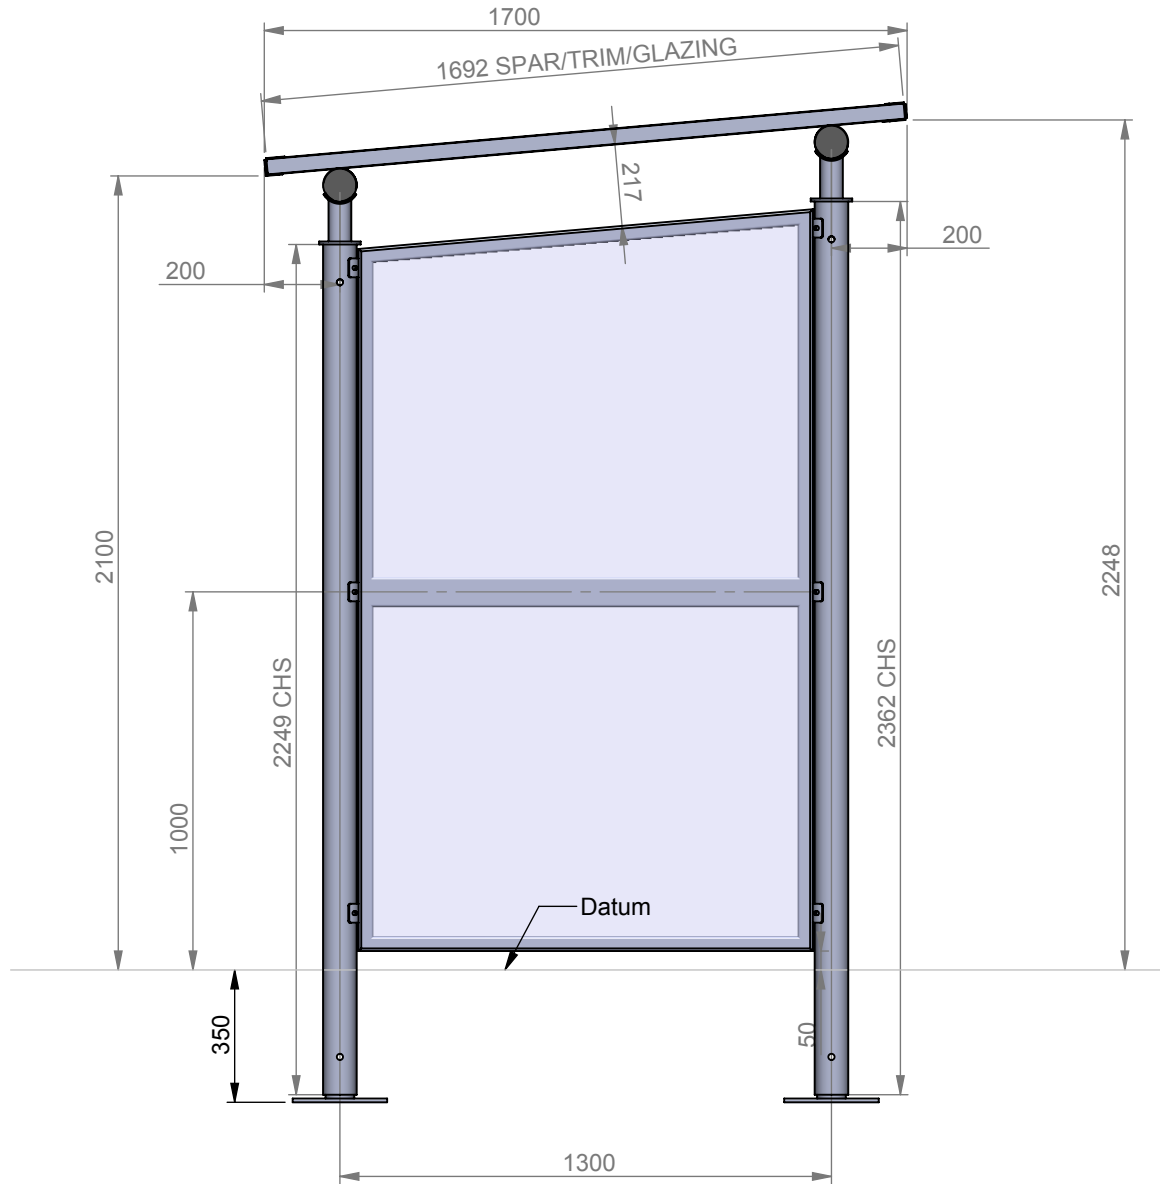

General Notes:  
All Dimensions in mm

Project **Kingfisher Centre Bus Shelter**

Date Issued **28-1-13**

Drawn By **KQ**

Ch'd By **RPP**

Drg No. **AS-A-004**

Issue. **A**

Scale **1:20**



**A&S Landscape**

Alpine House - Drayton Road  
Shawbury - Shropshire - SY4 4NZ

Telephone: 01939 250066 - Fax: 01939 252122  
Email: sales@aandslandscape.com