


APPROVAL STAGE


GENERAL VIEW

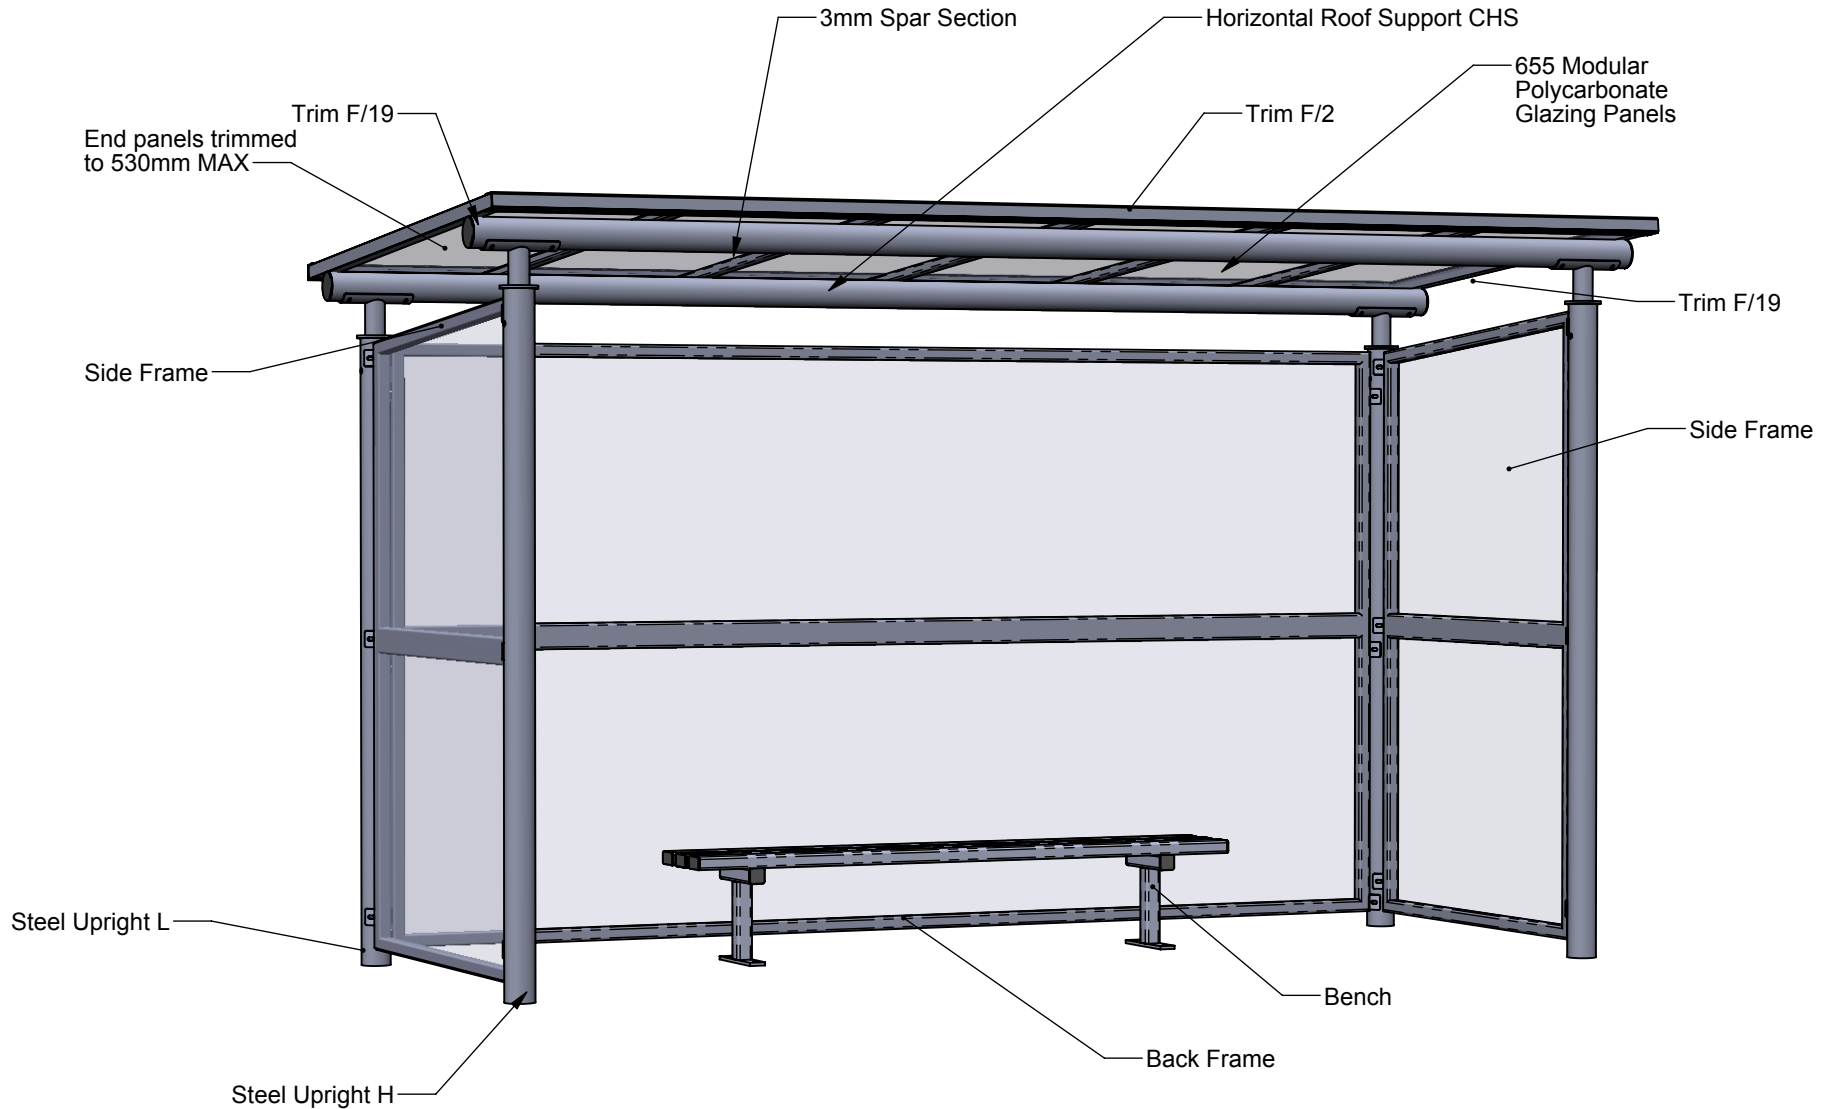

General Notes:
All Dimensions in mm

Project Kingfisher Centre Bus Shelter		
Date Issued	28-5-13	Drawn By KQ
		Ch'd By RPP
Drg No.	AS-A-001	Issue. B
		Scale NTS

A&S Landscape
 Alpine House - Drayton Road
 Shawbury - Shropshire - SY4 4NZ
 Telephone: 01939 250066 - Fax: 01939 252122
 Email: sales@aandslandscape.com

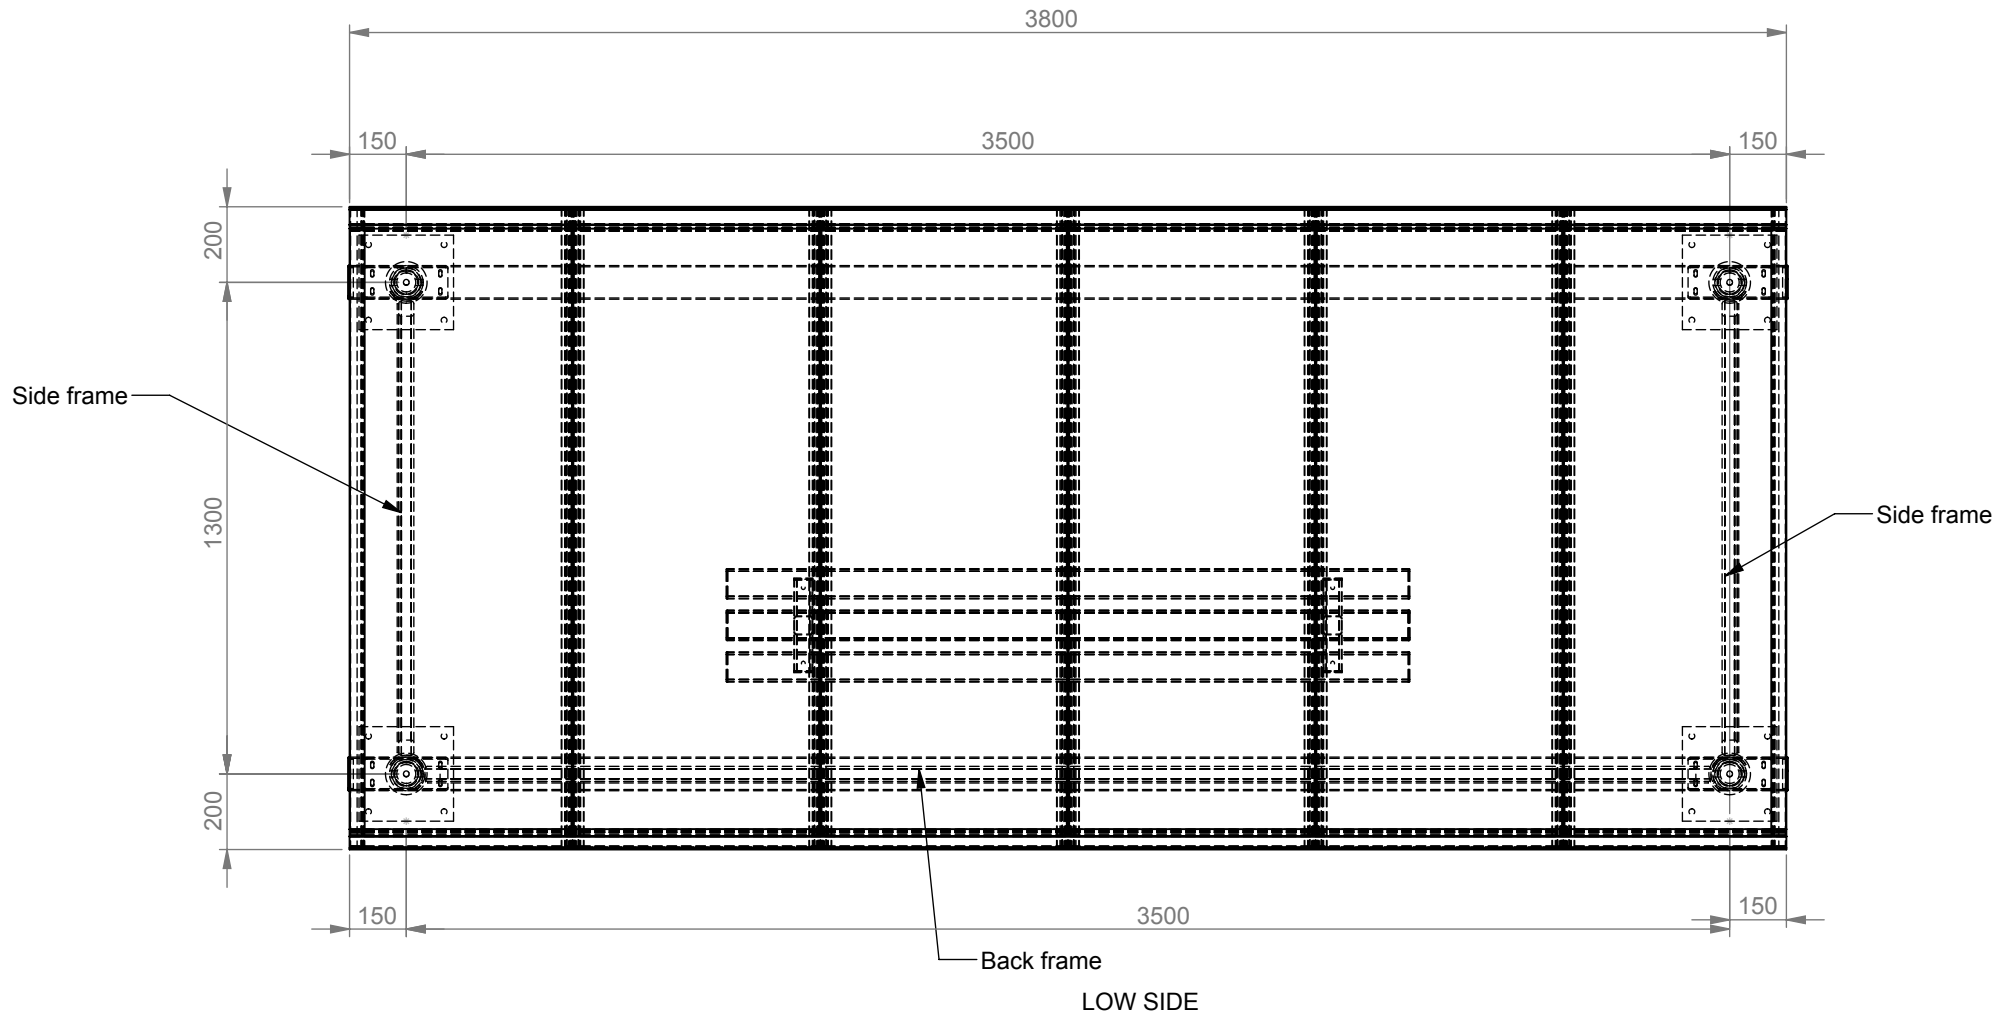


General Notes:
All Dimensions in mm

Project Kingfisher Centre Bus Shelter		
Date Issued	28-5-13	Drawn By KQ
		Ch'd By RPP
Drg No.	AS-A-002	Issue. B
		Scale 1:20

A&S Landscape
 Alpine House - Drayton Road
 Shawbury - Shropshire - SY4 4NZ
 Telephone: 01939 250066 - Fax: 01939 252122
 Email: sales@aandslandscape.com

APPROVAL STAGE

FRONT VIEW

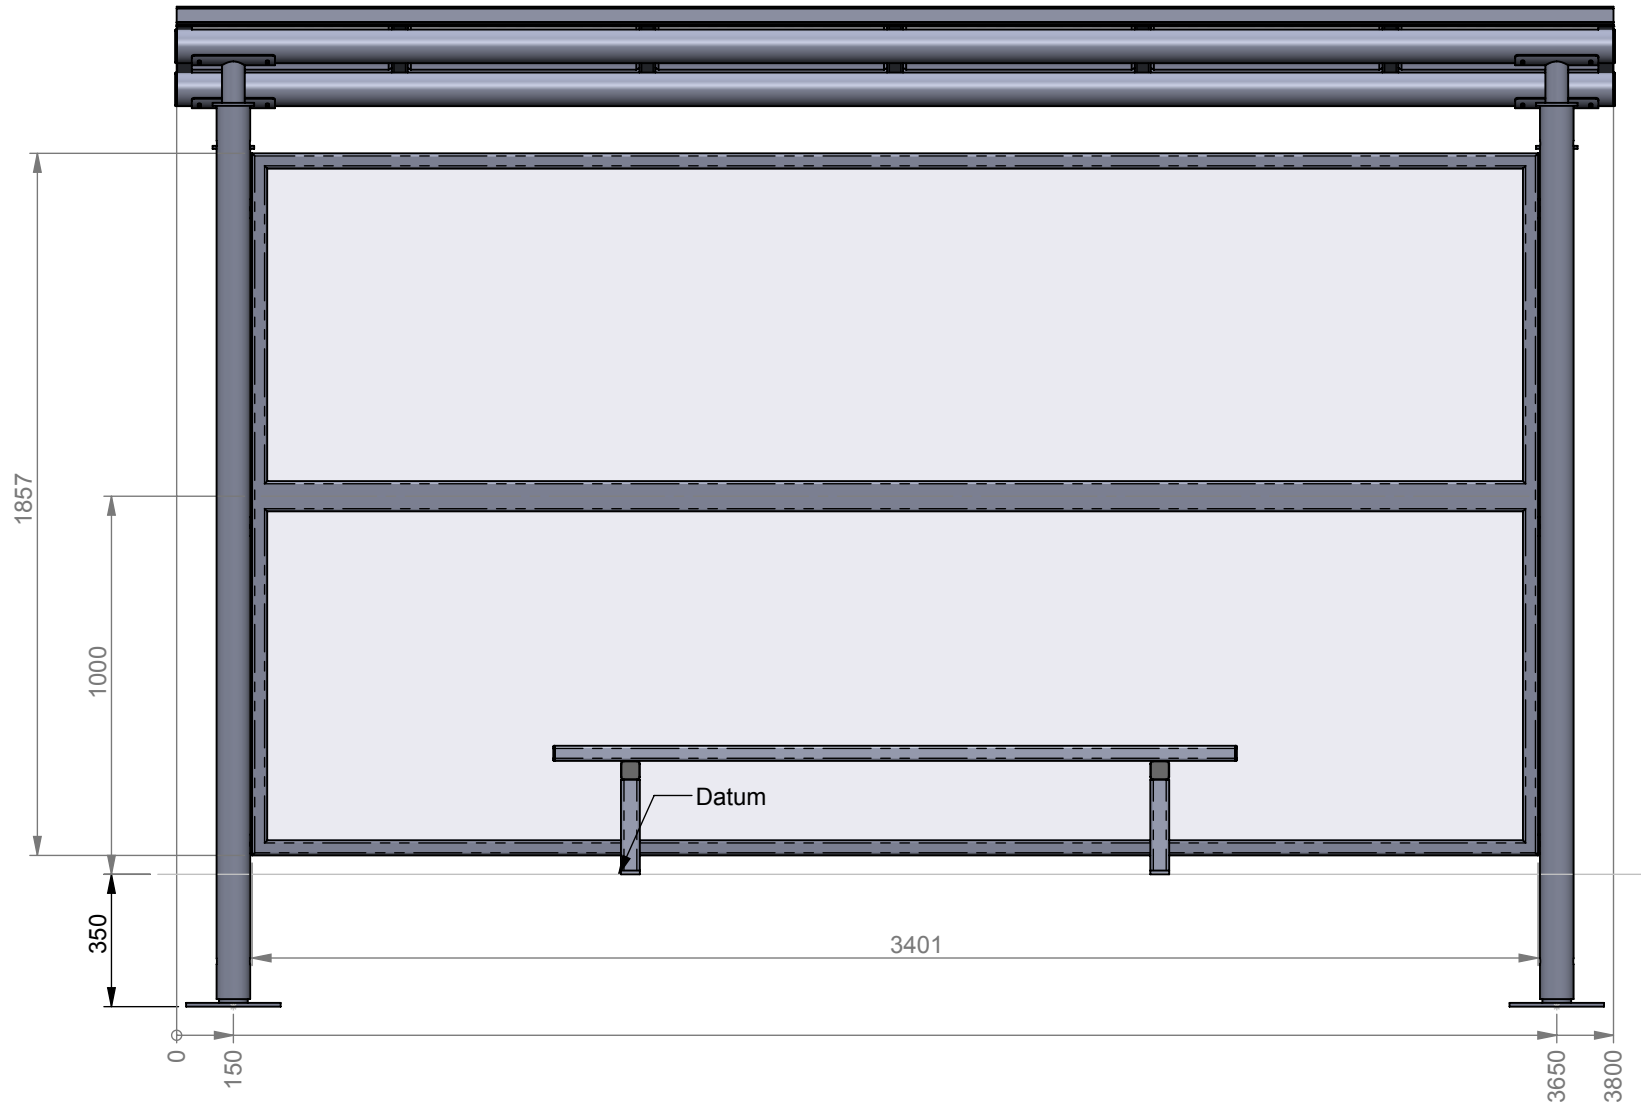


General Notes:
All Dimensions in mm

Project Kingfisher Centre Bus Shelter		
Date Issued	28-5-13	Drawn By KQ
		Ch'd By RPP
Drg No.	AS-A-003	Issue. B
		Scale 1:20

A&S Landscape
 Alpine House - Drayton Road
 Shawbury - Shropshire - SY4 4NZ
 Telephone: 01939 250066 - Fax: 01939 252122
 Email: sales@aandslandscape.com

APPROVAL STAGE

SECTION VIEW

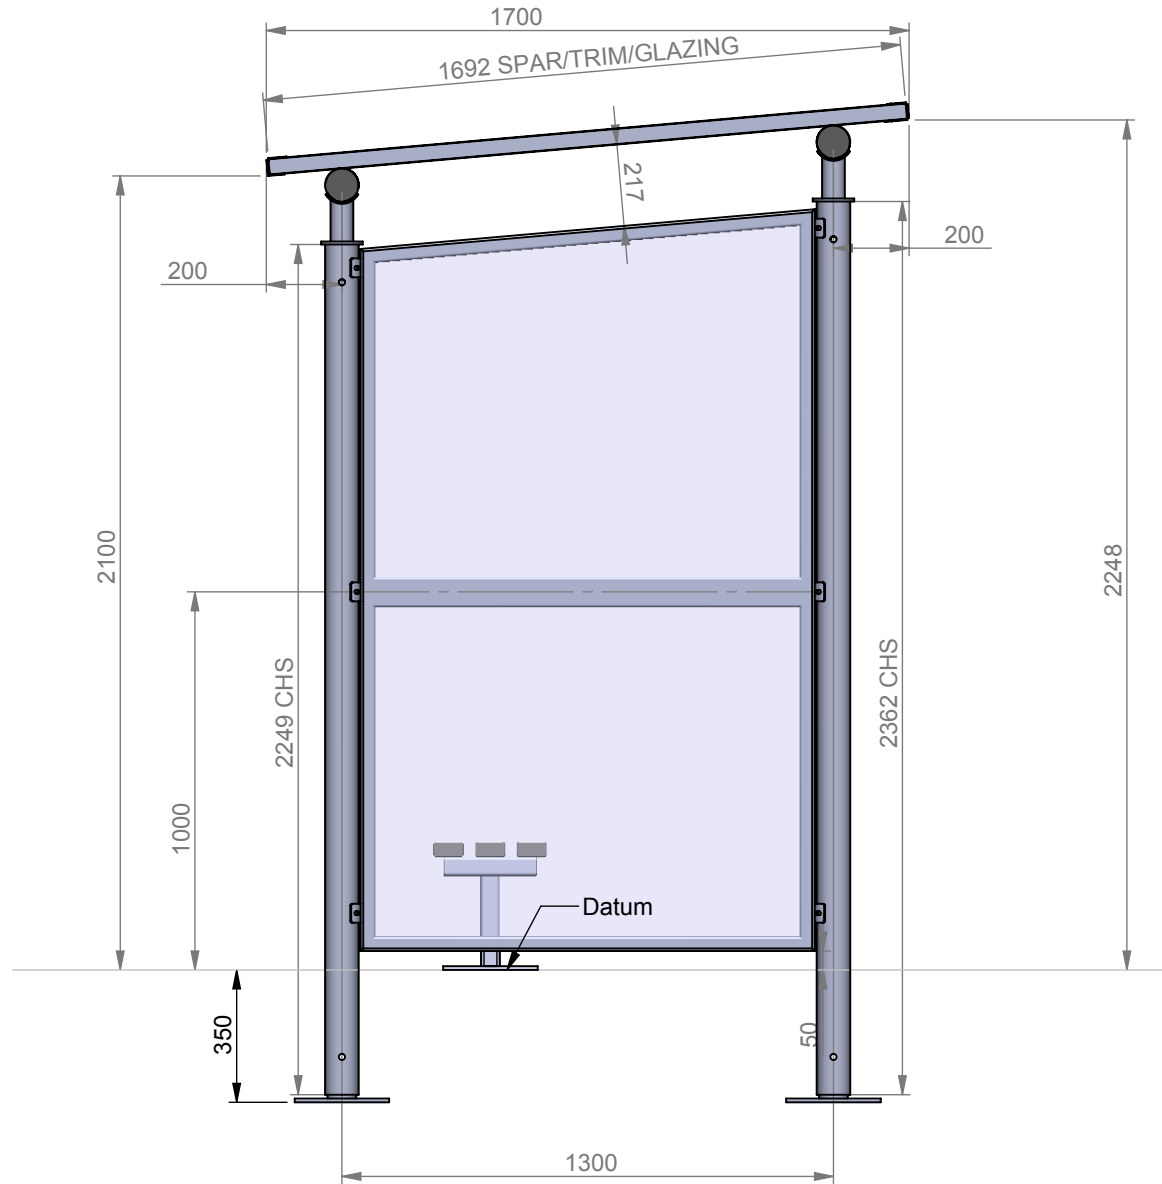

General Notes:
All Dimensions in mm

Project Kingfisher Centre Bus Shelter		
Date Issued	28-5-13	Drawn By KQ
		Ch'd By RPP
Drg No.	AS-A-004	Issue. B
		Scale 1:20

A&S Landscape
 Alpine House - Drayton Road
 Shawbury - Shropshire - SY4 4NZ
 Telephone: 01939 250066 - Fax: 01939 252122
 Email: sales@aandslandscape.com