


Appendix 2

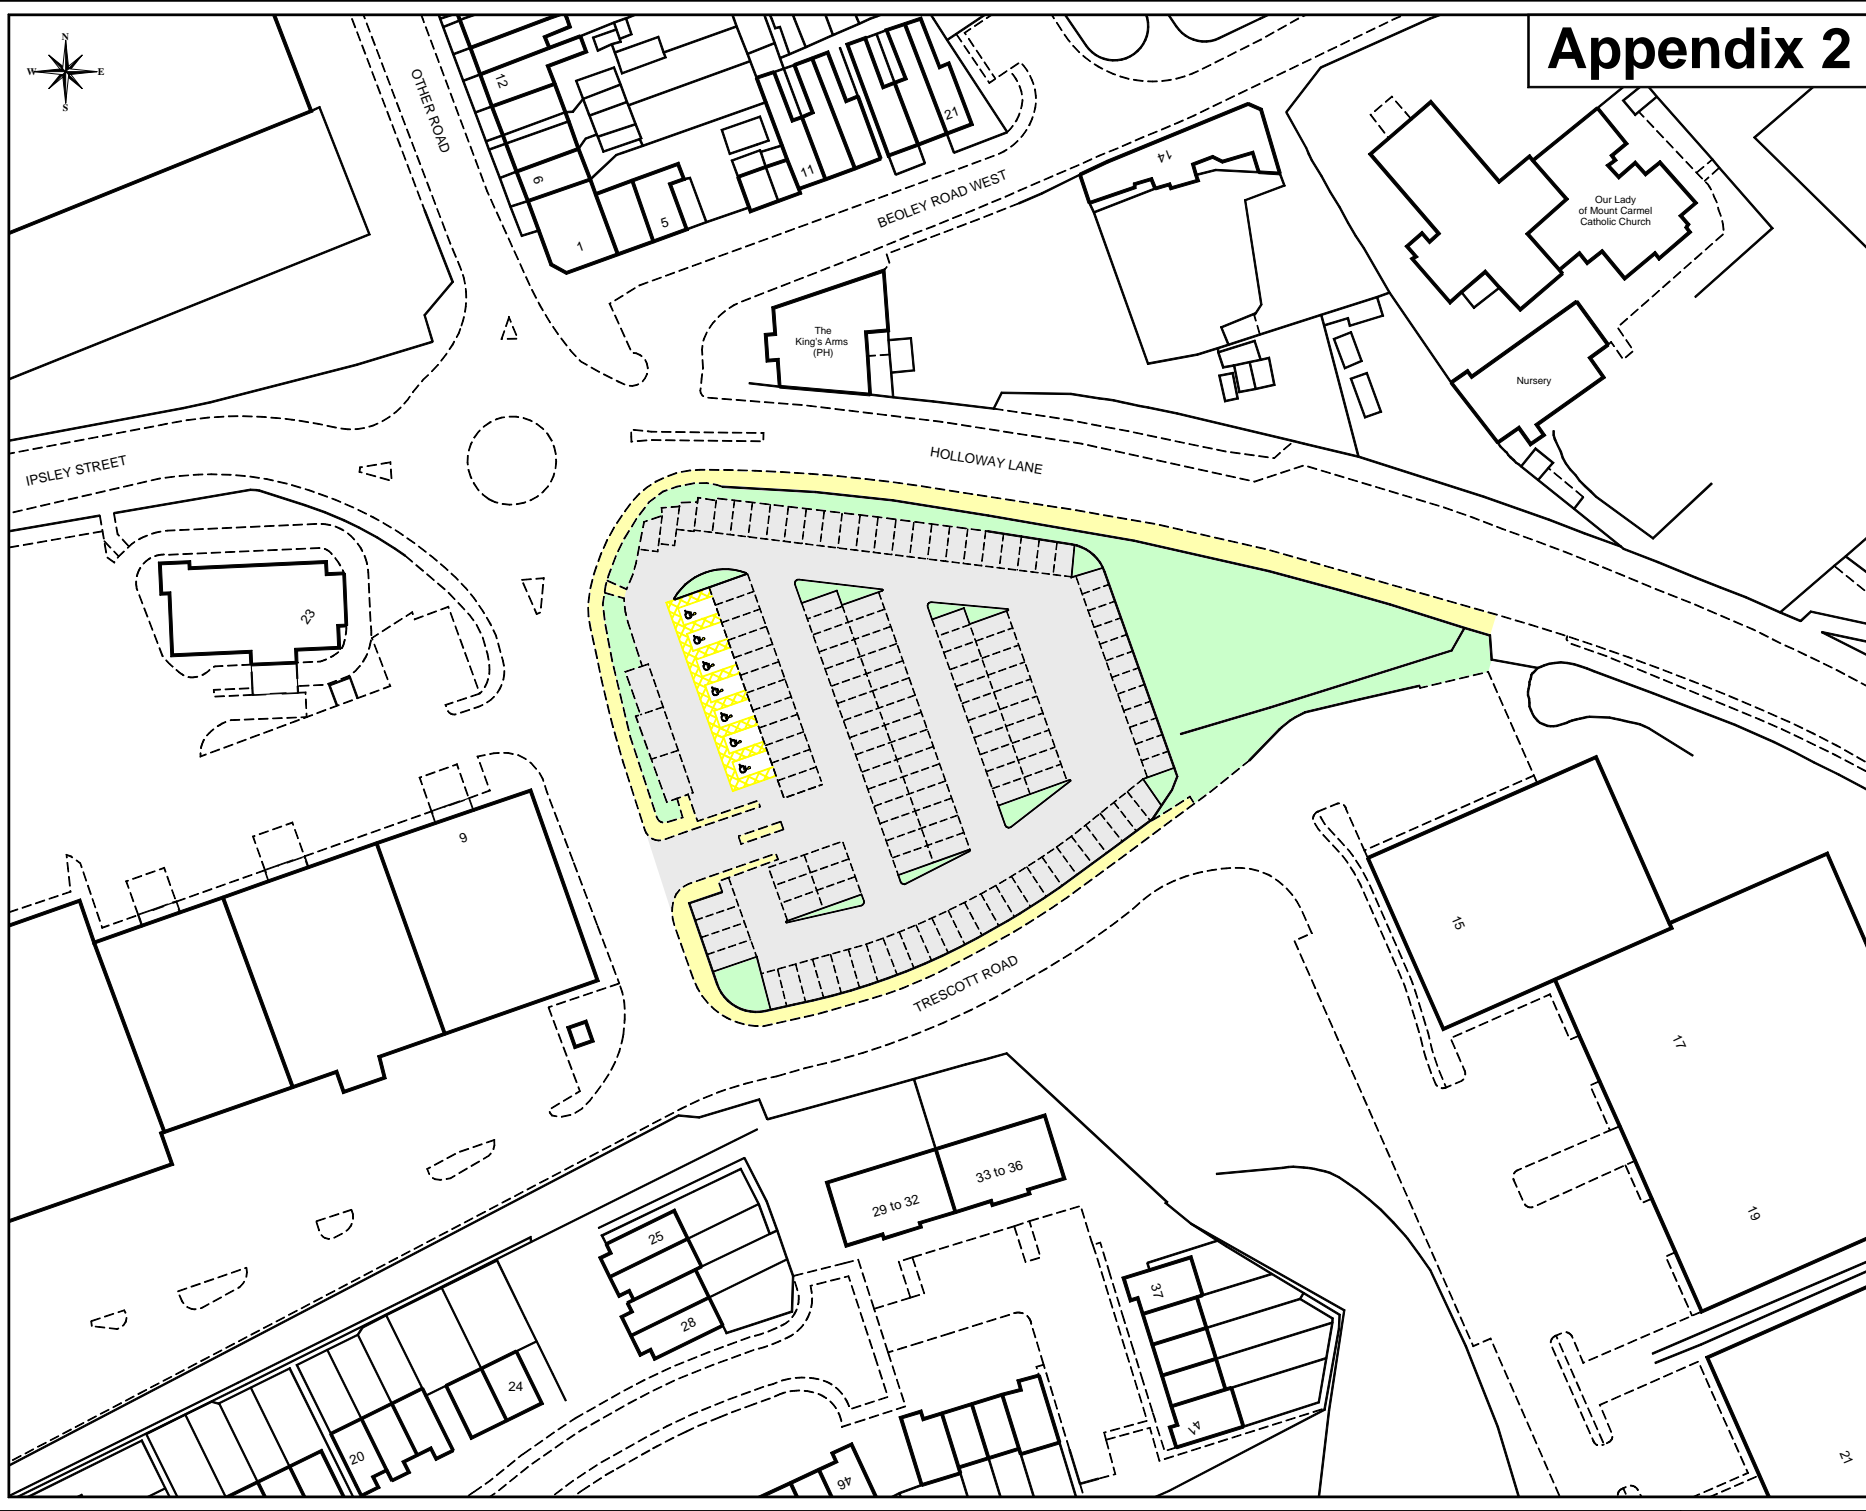

Notes:

| Date | Rev | Details |
|------|-----|---------|
| | | |

Project:
Civil Parking Enforcement

Drawing:
**Trescott Road Car Park
Pay & Display Details**

| | | | |
|-----------|-----|--------|----------|
| Drawn: | PTL | Scale: | 1/500 |
| Surveyed: | OS | Date: | Apr 2009 |

Drawing No: **P2070/16**

Asset Maintenance
Town Hall
Walter Stranz Square
Redditch
Worcs B98 8AH



Reproduced from the Ordnance Survey Mapping with the permission of the Controller of Her Majesty's Stationery Office. Crown Copyright. Unauthorised reproduction infringes Crown Copyright and may lead to prosecution or civil proceedings. Redditch Borough Council LA100024252 2009