


Appendix 2

Notes:

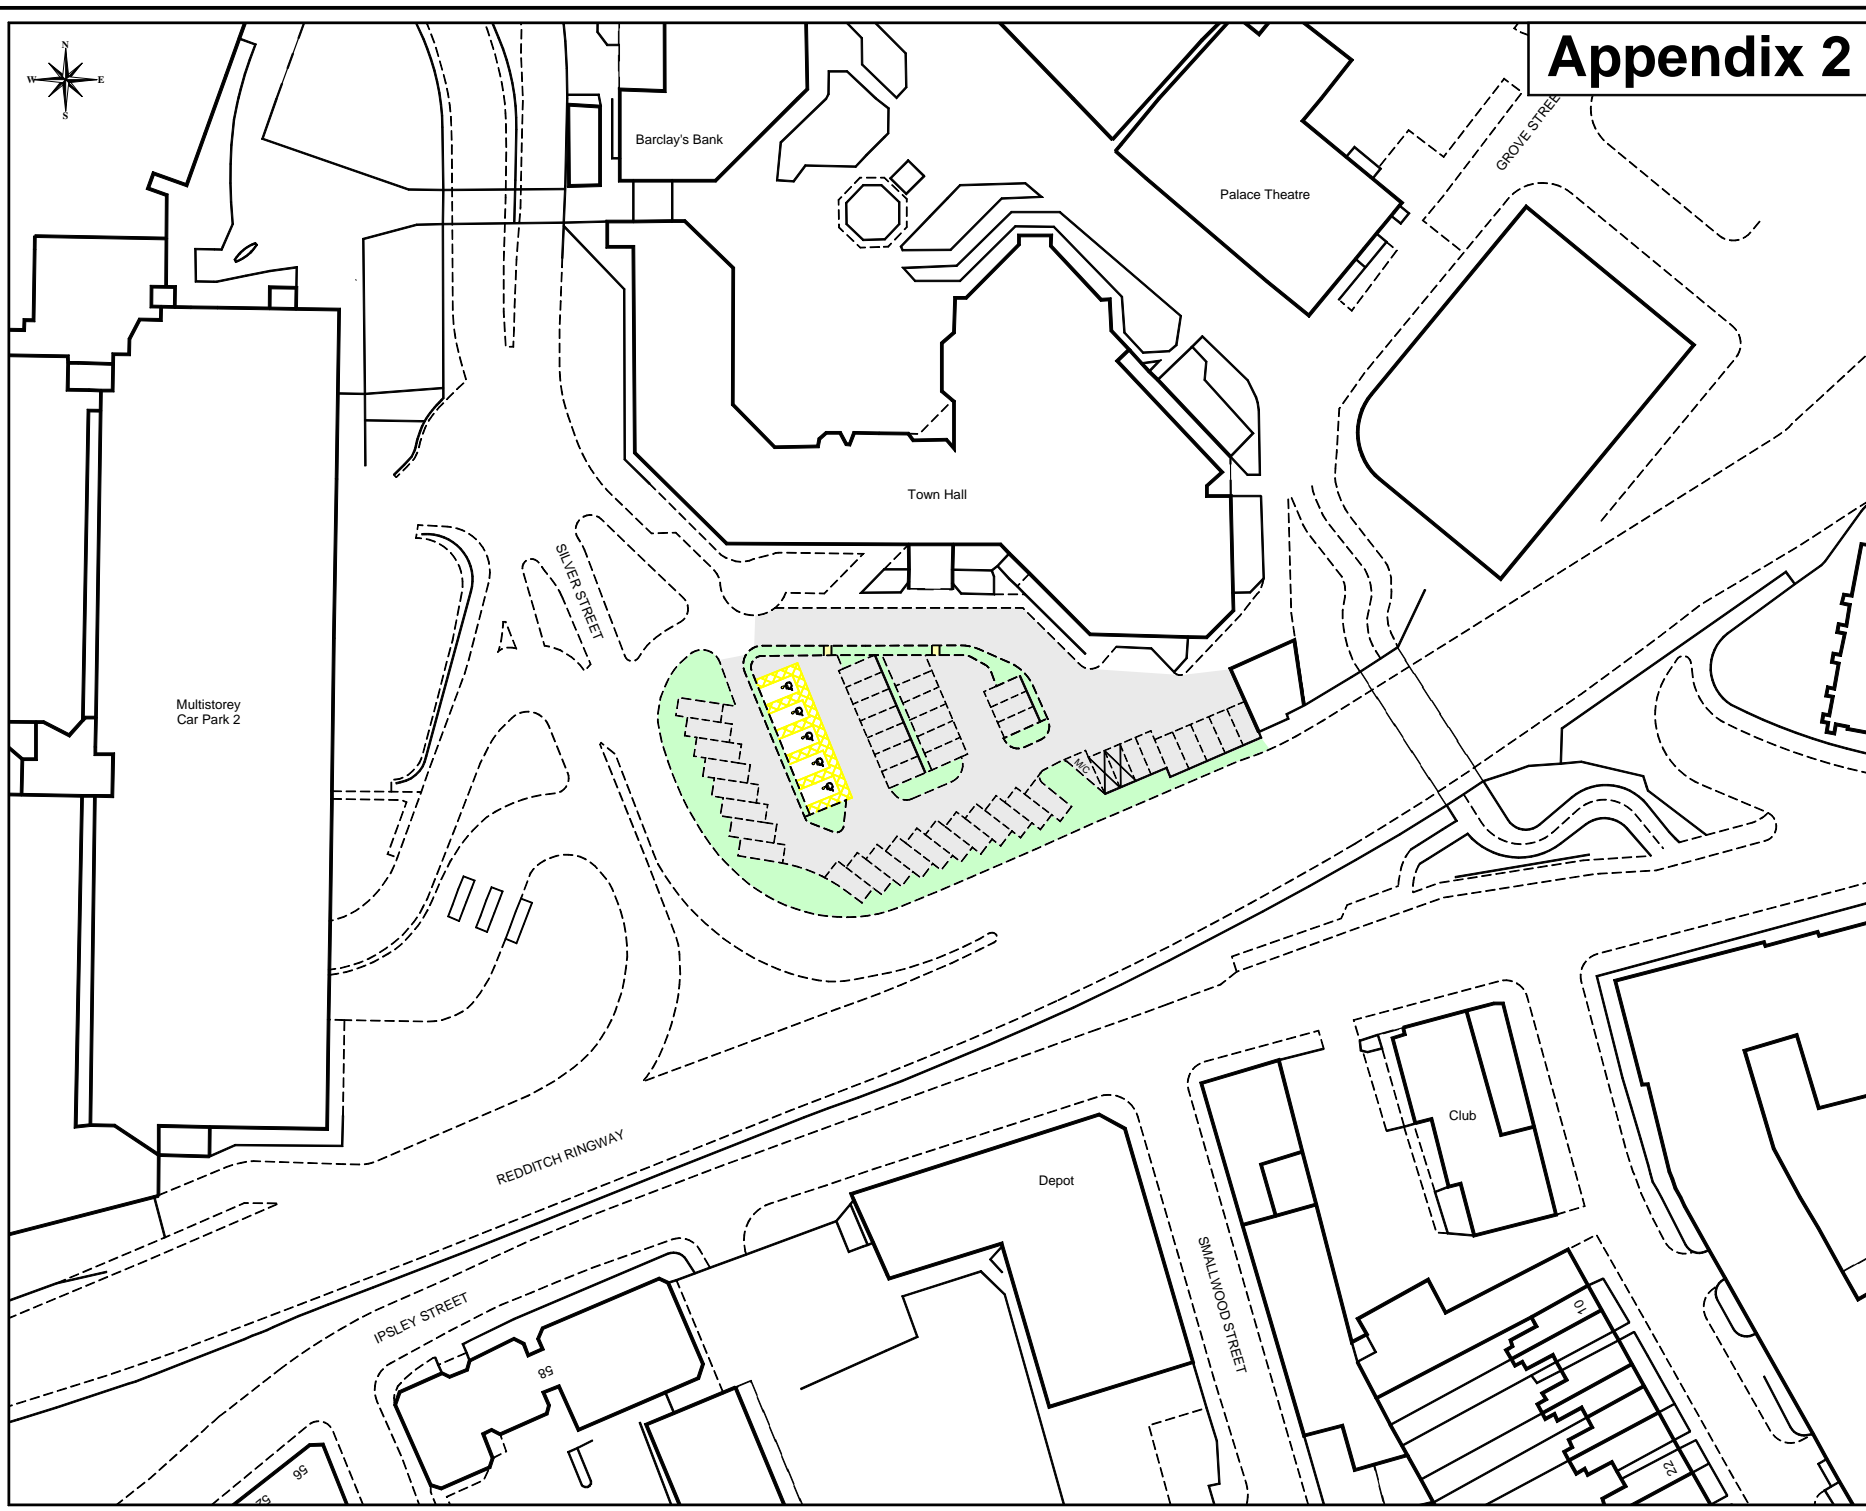

| Date | Rev | Details |
|------|-----|---------|
| | | |

Project:
Civil Parking Enforcement

Drawing:
**Town Hall Car Park
Pay & Display Details**

| | | | |
|-----------|-----|--------|----------|
| Drawn: | PTL | Scale: | 1/500 |
| Surveyed: | OS | Date: | Apr 2009 |

Drawing No: **P2070/17**

Asset Maintenance
Town Hall
Walter Stranz Square
Redditch
Worcs B98 8AH



www.redditchbc.gov.uk

Reproduced from the Ordnance Survey Mapping with the permission of the Controller of Her Majesty's Stationery Office © Crown Copyright. Unauthorised reproduction infringes Crown Copyright and may lead to prosecution or civil proceedings. Redditch Borough Council LA100024252 2009