

H.M. LAND REGISTRY
 Title No. **AN 1104/0**
 COPY made in duplicate in accordance with the provisions of the Land Registration Act, 1925, dated 15th June 1930

REDDITCH DEVELOPMENT CORPORATION
 CHIEF ARCHITECT & PLANNING OFFICER
 CHIEF ENGINEER



TITLE	
PROPOSED PLOTS THE OLD RECTORY, ICKNIELD STREET, DRAINAGE LAYOUT	
SCALE	1 : 500
DRAWN	RAB
TRACED	DLK
DATE	JAN. 30
CHECKED	
REF. NO.	EDEV 347 / 1




AREA FOR UNCONSUMABLE ACTIVITIES.

EDEV347/1

PB	Fire precautions ramp door emergency	SC	Fire precautions self-closing	S22	Fire safety sign fire exit
S20	Fire safety sign fire escape keep clear	S	Fixed alarm device smoke detector	△	Fire extinguisher wall type
△	Fire extinguisher dry powder	---	Fire Precautions 30 minutes fire resistance	△	Fixed alarm device pulling device bell
△	Fire extinguisher fire blanket	EF	Fire precautions emergency egressing	⊗	Emergency lighting incandescent
⊗	Fixed alarm device heat detector	SCA	Fire precautions self-closing automatic release	S5	Fire safety sign general warning
⊗	Fixed alarm device fire alarm call point manual				

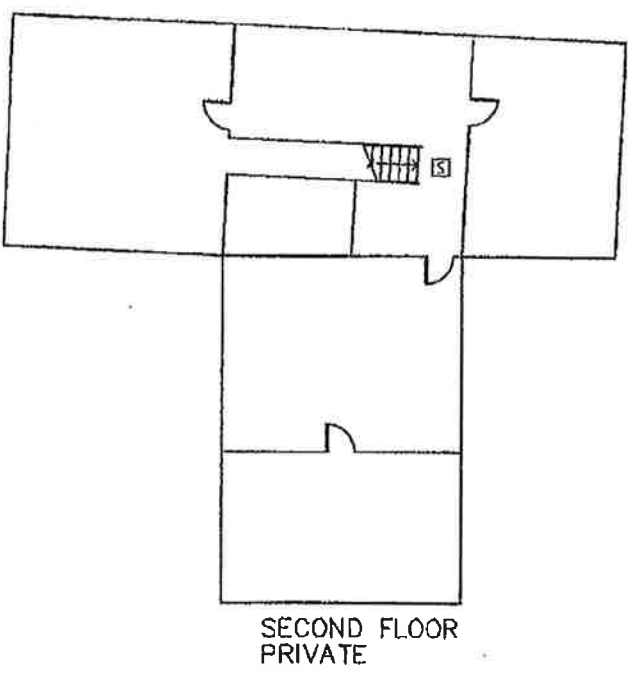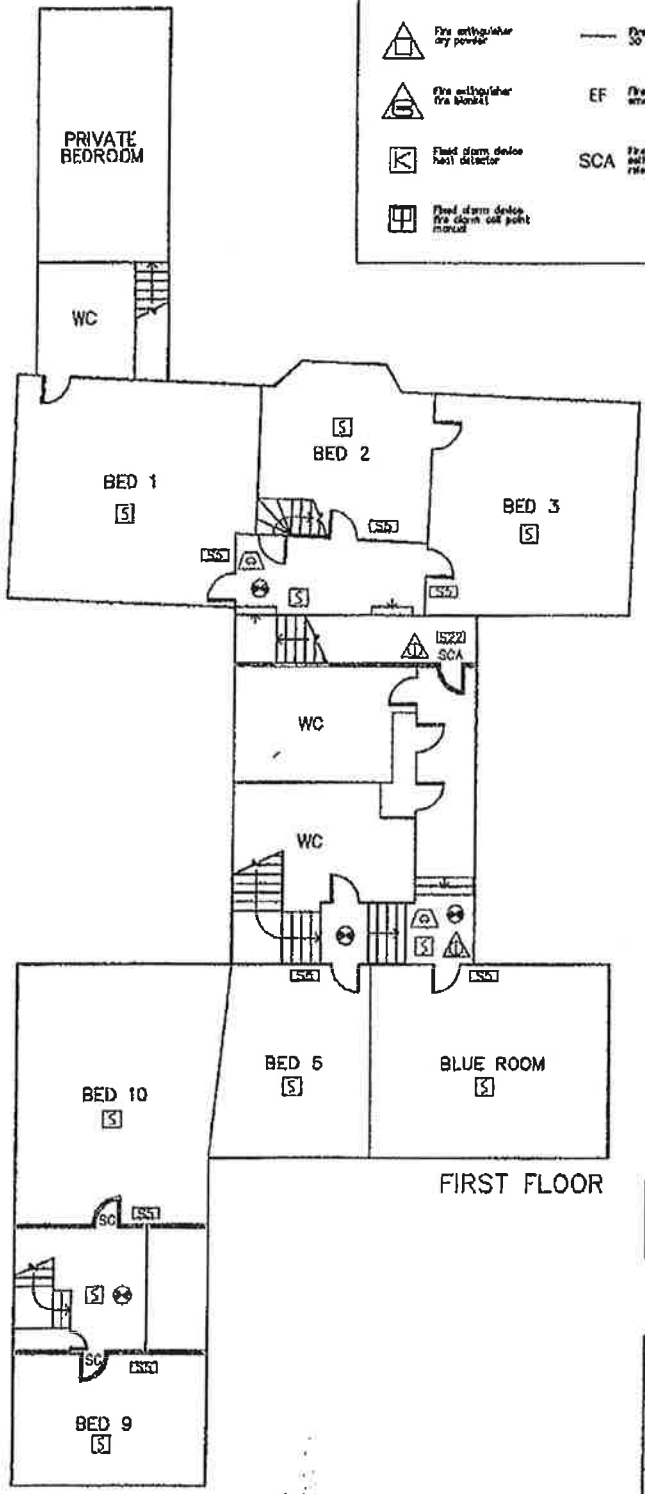

 SPECIFIED AREA LICENSED FOR MARRIAGE CEREMONIES

	HEREFORD AND WORCESTER FIRE BRIGADE
	<i>PLAN APPROVED UNDER THE MARRIAGE ACT 1994</i>
THE OLD RECTORY IPSLEY LANE REDDITCH	
Date: OCT 2003	Sheet: 1 of 1
Drawn by: LAM/NJE	Ref No: 61024
Approx Scale: 1:200	Rev: .

