





Appendix 1

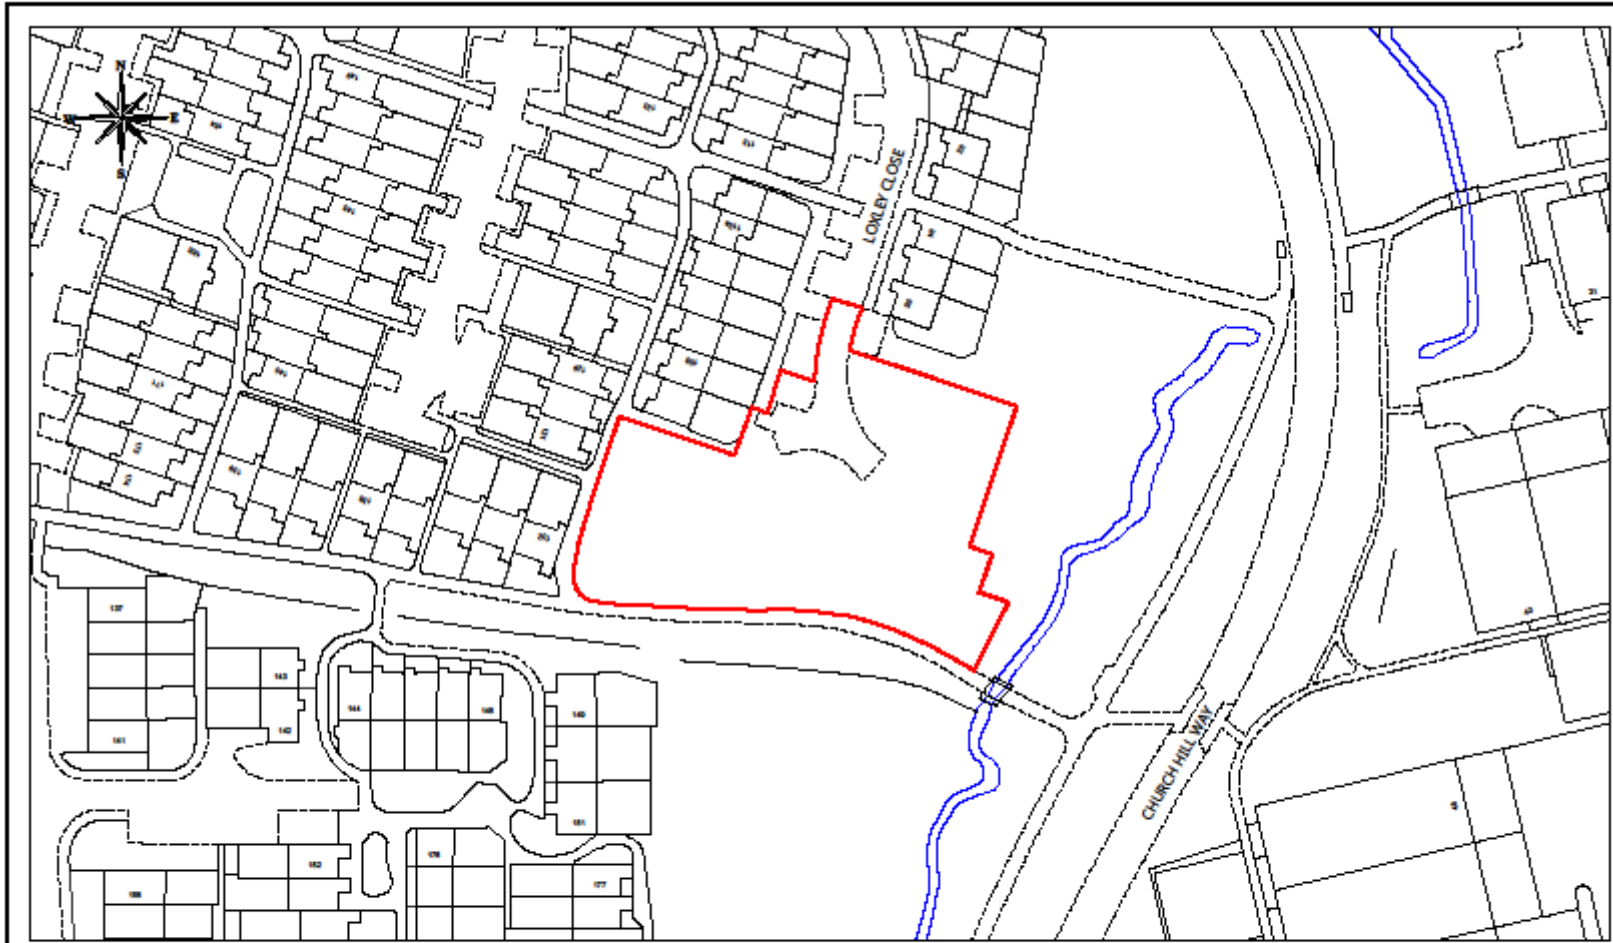

Council Housing Growth Programme Development Sites

Site Number	Location	Plan Type	Page Number
1	Loxley Close	Red Line	2
2	Clifton Close	Red Line	3
3	Auxerre Avenue	Red Line	4
4	Fladbury Close	Red Line	5
5	Edgeworth Close	Red Line	6
6	Ibstock Close	Red Line	7
7	Heronfield Close	Red Line	8
8	Hawthorn Road	Red Line	9
9	Sandygate Close	Red Line	10
10	Cherry Tree Walk / Fox Cres	Red Line	11



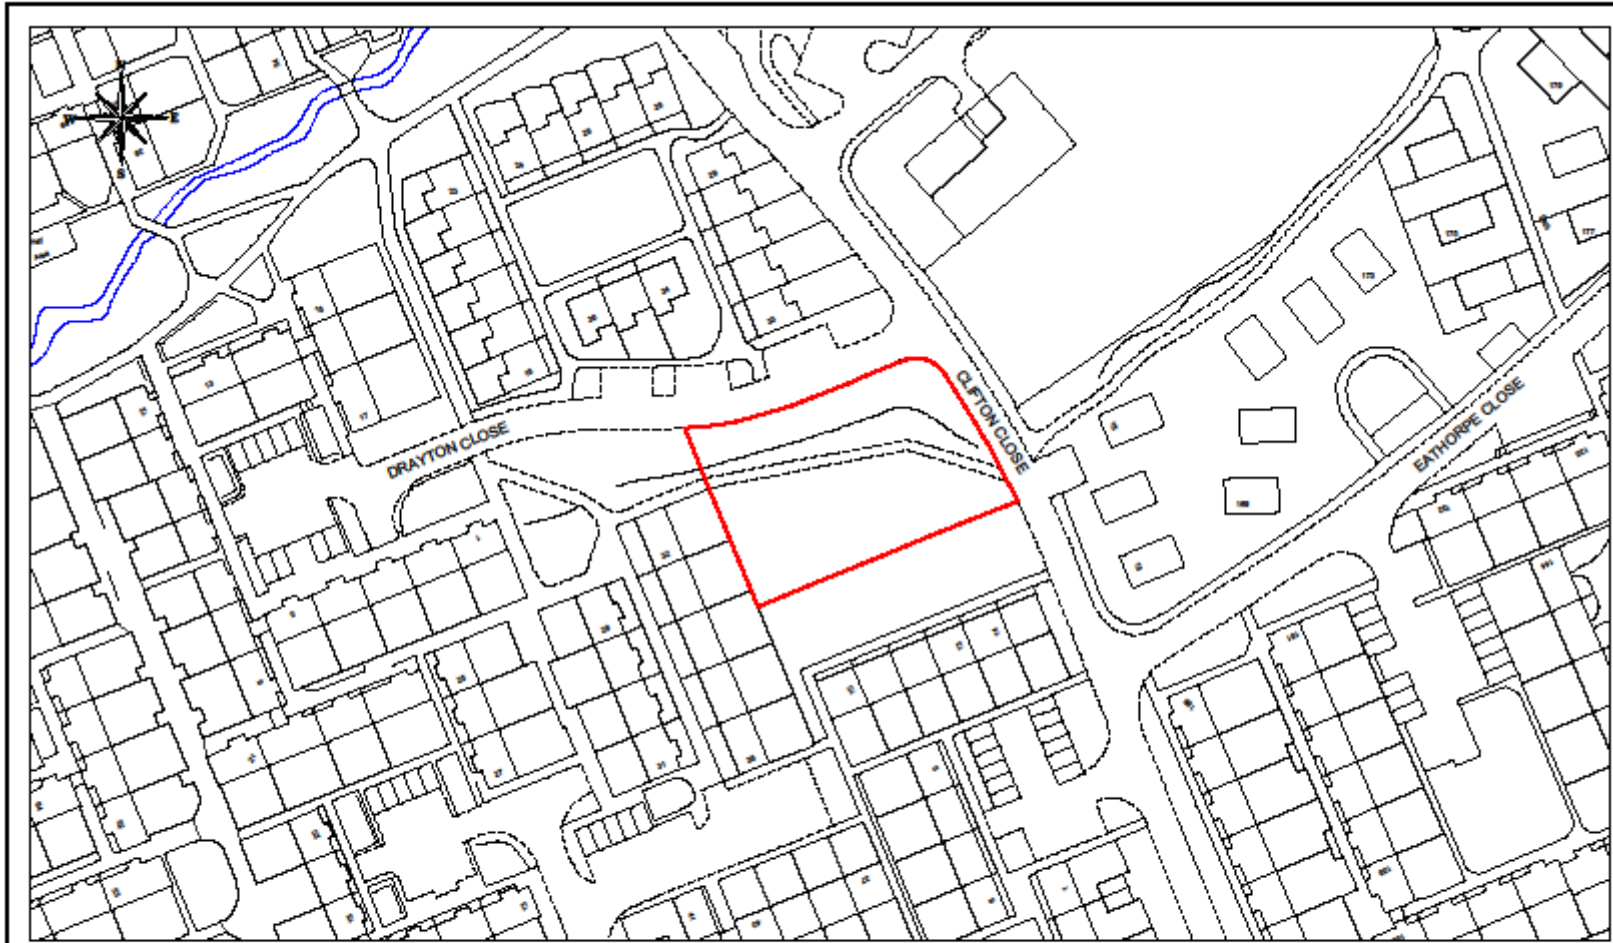


 <p>www.redditchbo.gov.uk</p>	 <p>Bromsgrove District Council www.bromsgrove.gov.uk</p>	<p>Project:</p> <p>Council Housing Growth Programme Sites</p>	<p>Drawing:</p> <p>Loxley Close, Church Hill South</p>	<p>Drawing No:</p> <p>P2049/141/1</p>	<p>Drawn: PTL</p>	<p>Engineering and Design Services Town Hall Walter Stranz Square Redditch Worcs B98 8AH</p> <p>© Crown Copyright and database rights 2018 Ordnance Survey 100024257</p>
					<p>Surveyed: 08</p>	
					<p>Scale: 1/1000 @ A4</p>	
					<p>Date: Sep 2018</p>	






 <p>www.redditchbo.gov.uk</p>	 <p>Bromsgrove District Council www.bromsgrove.gov.uk</p>	<p>Project:</p> <p>Council Housing Growth Programme Sites</p>	<p>Drawing:</p> <p>Clifton Close, Matchborough West</p>	<p>Drawing No:</p> <p>P2049/141/3</p>	<p>Drawn: PTL</p>	<p>Engineering and Design Services Town Hall Walter Stranz Square Redditch Worcs B98 8AH</p> <p>© Crown Copyright and database rights 2018 Ordnance Survey 100024257</p>
					<p>Surveyed: 08</p>	
					<p>Scale: 1/1000 @ A4</p>	
					<p>Date: Sep 2018</p>	



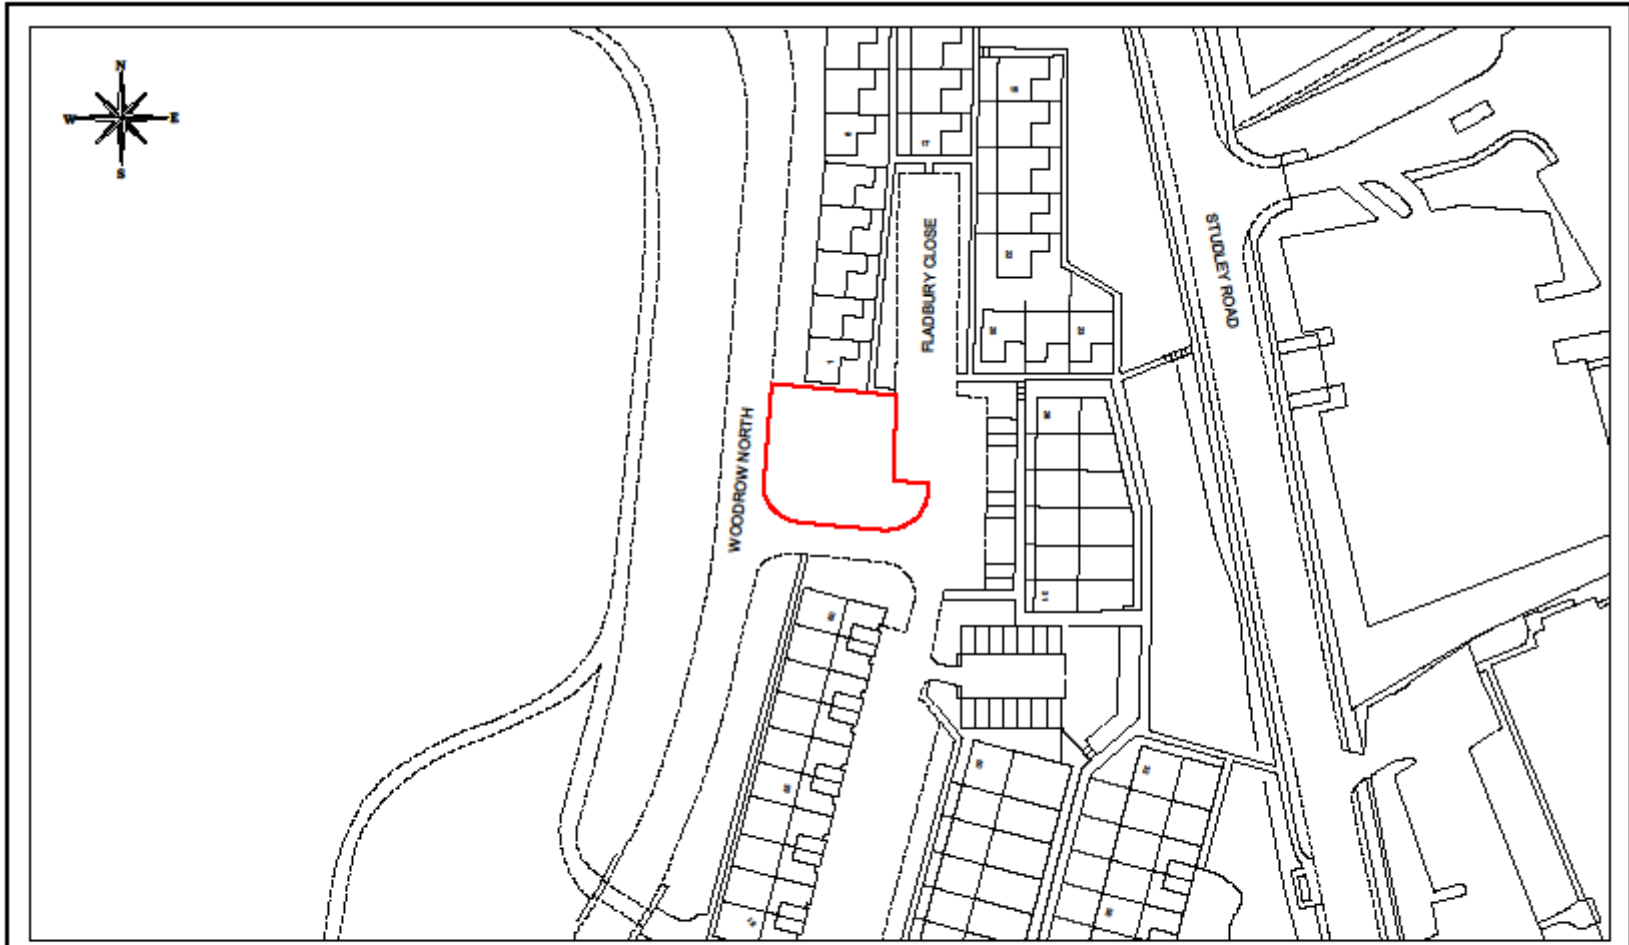

 <p>www.redditchbo.gov.uk</p>	 <p>Bromsgrove District Council www.bromsgrove.gov.uk</p>	<p>Project:</p> <p>Council Housing Growth Programme Sites</p>	<p>Drawing:</p> <p>Auxerre Avenue, Greenlands</p>	<p>Drawing No:</p> <p>P2049/141/5</p>	<p>Drawn: PTL</p>	<p>Engineering and Design Services Town Hall Walter Stranz Square Redditch Worcs B98 8AH</p> <p>© Crown Copyright and database rights 2018 Ordnance Survey 100024257</p>
					<p>Surveyed: 08</p>	
					<p>Scale: 1/1000 @ A4</p>	
					<p>Date: Sep 2018</p>	



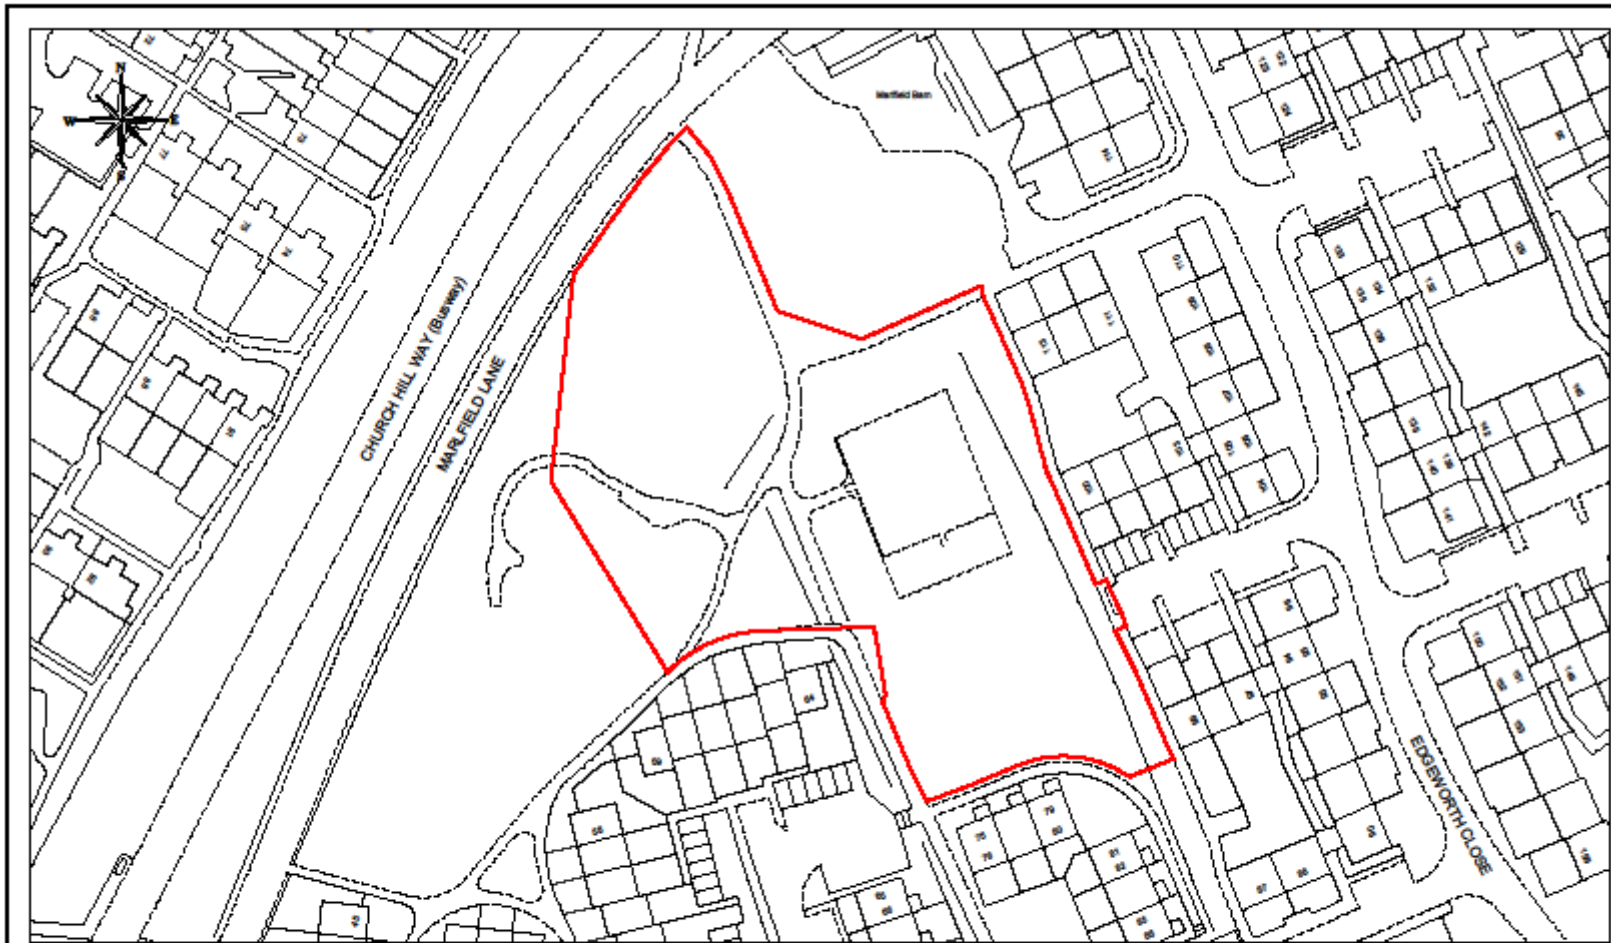


 <p>www.redditchbo.gov.uk</p>	 <p>Bromsgrove District Council www.bromsgrove.gov.uk</p>	<p>Project:</p> <p>Council Housing Growth Programme Sites</p>	<p>Drawing:</p> <p>Fladbury Close, Greenlands Woodrow</p>	<p>Drawing No:</p> <p>P2049/141/6</p>	<p>Drawn: PTL</p> <p>Surveyed: 08</p> <p>Scale: 1/1000 @ A4</p> <p>Date: Sep 2018</p>	<p>Engineering and Design Services Town Hall Walter Stranz Square Redditch Worcs B98 8AH</p> <p><small>© Crown Copyright and database rights 2018 Ordnance Survey 100024257</small></p>
--	---	--	--	--	---	--






 <p>www.redditchbo.gov.uk</p>	 <p>Bromsgrove District Council www.bromsgrove.gov.uk</p>	<p>Project:</p> <p>Council Housing Growth Programme Sites</p>	<p>Drawing:</p> <p>Edgeworth Close, Church Hill South</p>	<p>Drawing No:</p> <p>P2049/141/7</p>	<p>Drawn: PTL</p> <p>Surveyed: 08</p> <p>Scale: 1/1000 @ A4</p> <p>Date: Sep 2018</p>	<p>Engineering and Design Services Town Hall Walter Stranz Square Redditch Worcs B98 8AH</p> <p><small>© Crown Copyright and database rights 2018 Ordnance Survey 100024257</small></p>
--	---	--	--	--	---	--



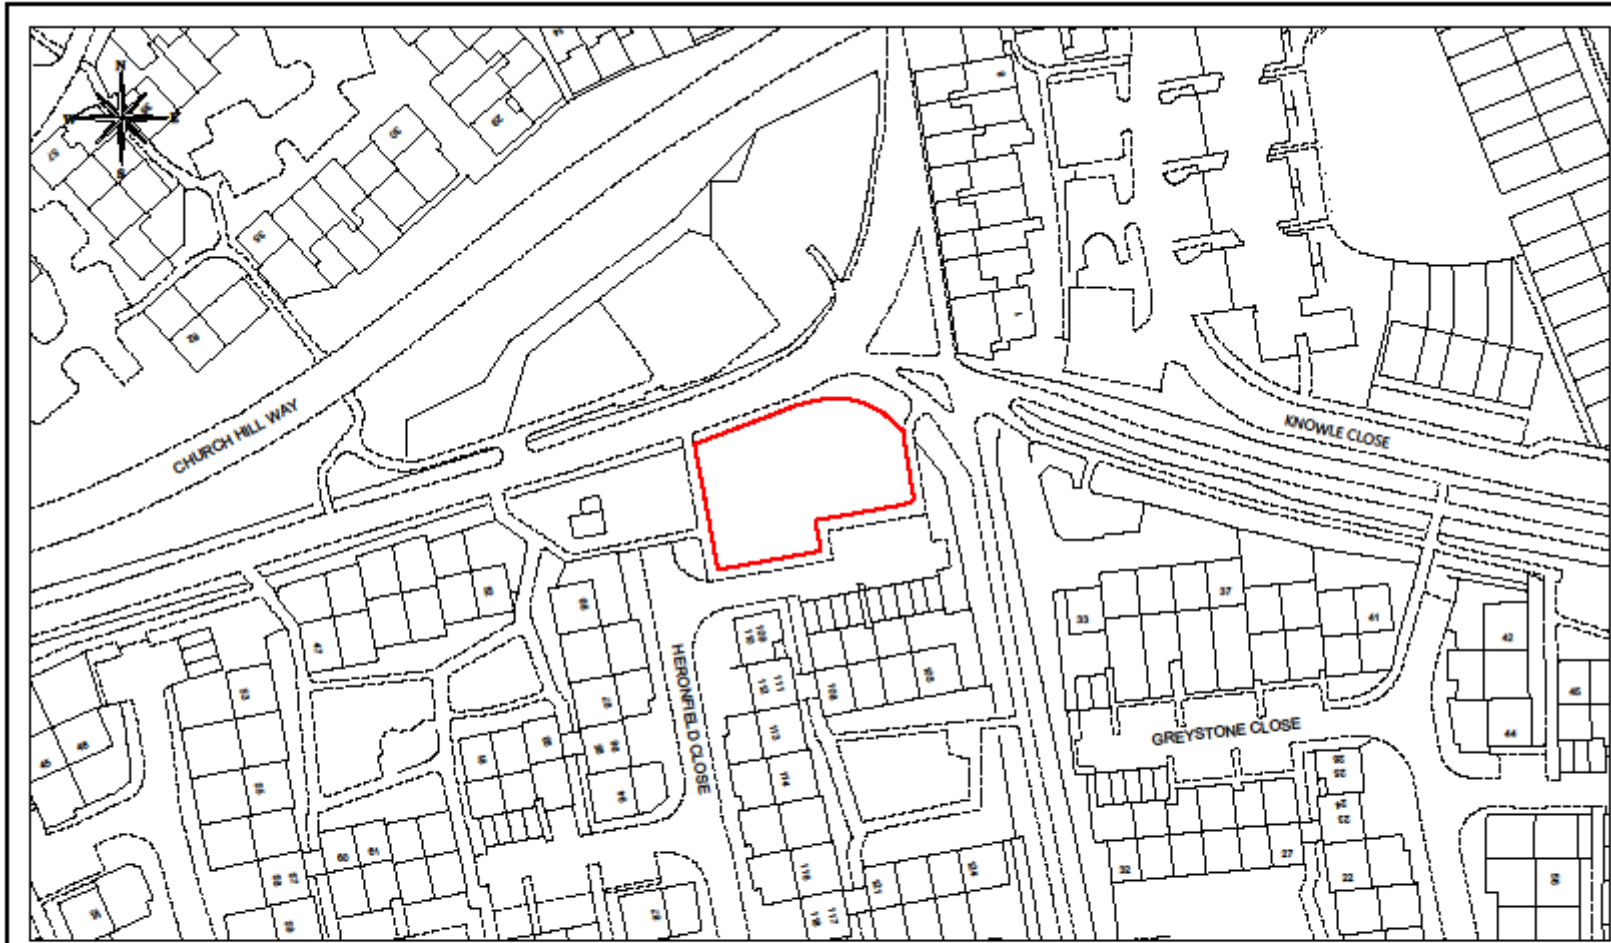


 <p>www.redditchbo.gov.uk</p>	 <p>Bromsgrove District Council www.bromsgrove.gov.uk</p>	<p>Project:</p> <p>Council Housing Growth Programme Sites</p>	<p>Drawing:</p> <p>Ibstock Close, Winyates East</p>	<p>Drawing No:</p> <p>P2049/141/9</p>	<p>Drawn: PTL</p>	<p>Engineering and Design Services Town Hall Walter Stranz Square Redditch Worcs B96 8AH</p>
				<p>Surveyed: 08</p>		<p>© Crown Copyright and database rights 2018 Ordnance Survey 100024257</p>
				<p>Scale: 1/1000 @ A4</p>		
				<p>Date: Sep 2018</p>		



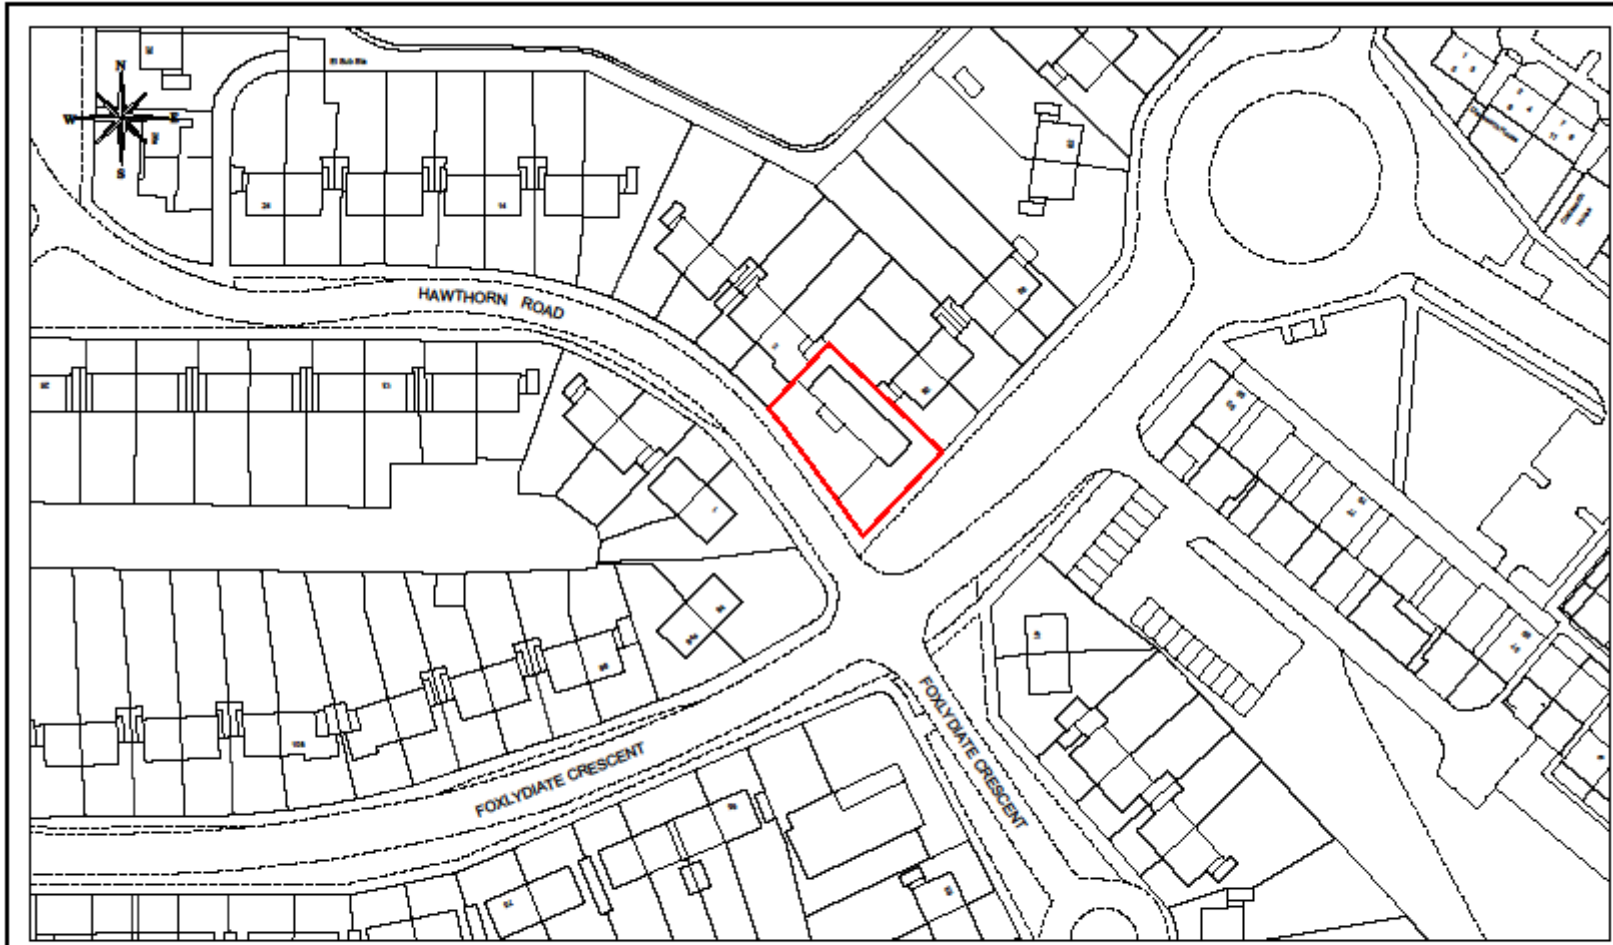


 <p>www.redditchbo.gov.uk</p>	 <p>Bromsgrove District Council www.bromsgrove.gov.uk</p>	<p>Project:</p> <p>Council Housing Growth Programme Sites</p>	<p>Drawing:</p> <p>Heronfield Close, Church Hill South</p>	<p>Drawing No:</p> <p>P2049/141/11</p>	<p>Drawn: PTL</p>	<p>Engineering and Design Services Town Hall Walter Stranz Square Redditch Worcs B98 8AH</p>
				<p>Surveyed: 08</p>		<p>© Crown Copyright and database rights 2018 Ordnance Survey 100024257</p>
				<p>Scale: 1/1000 @ A4</p>		
				<p>Date: Sep 2018</p>		



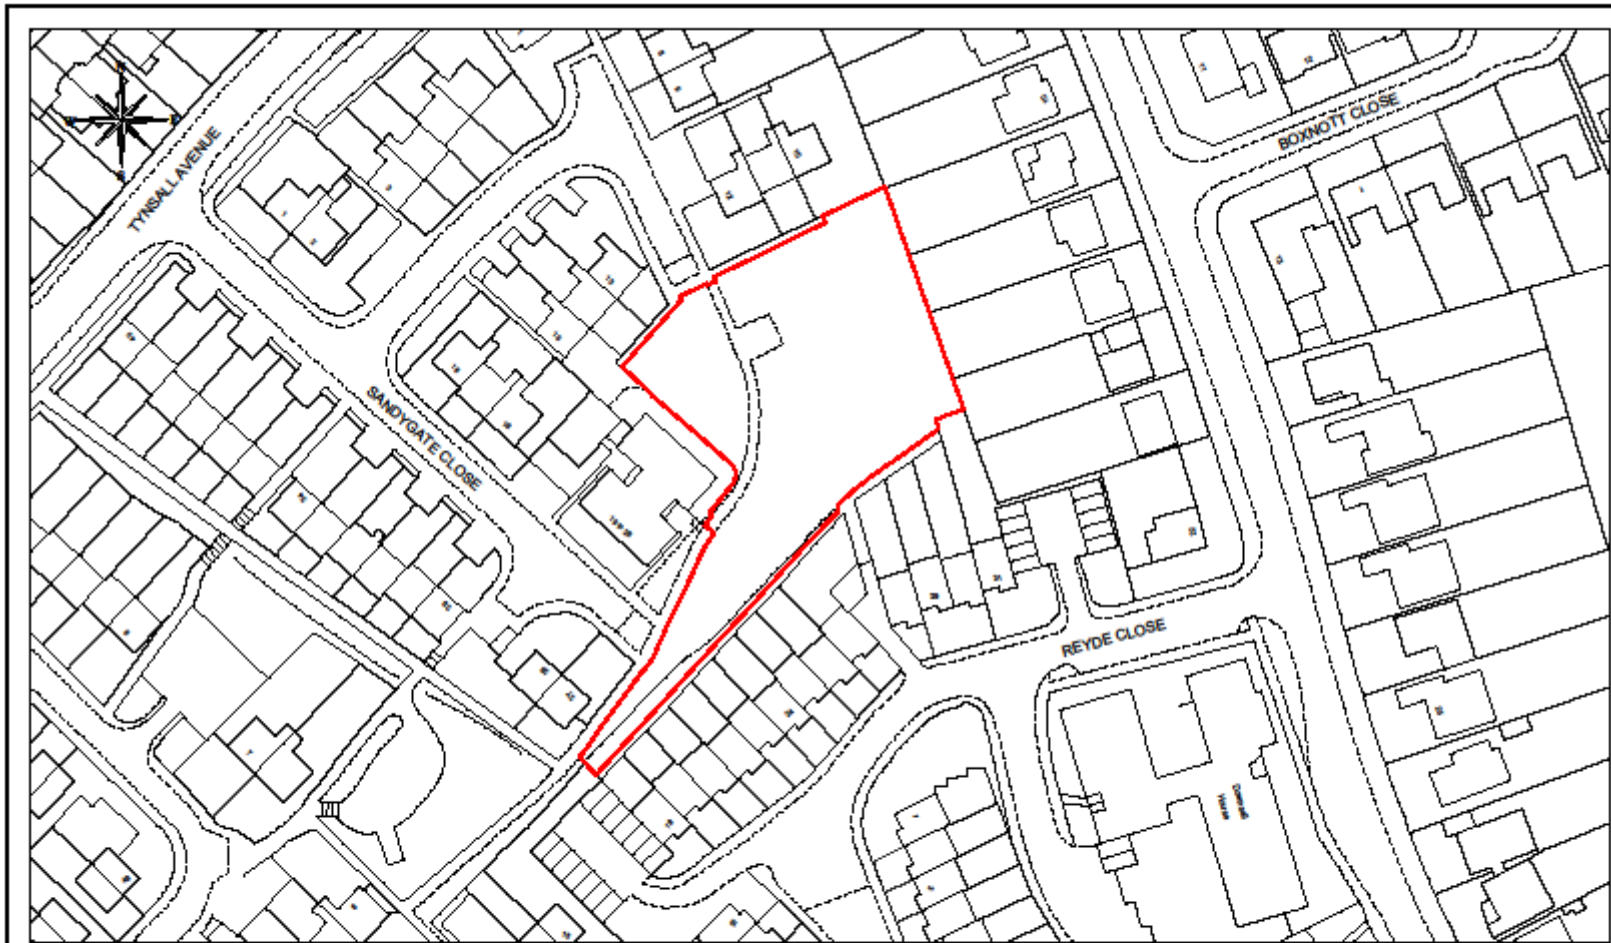

 <p>www.redditchbo.gov.uk</p>	 <p>Bromsgrove District Council www.bromsgrove.gov.uk</p>	<p>Project: Council Housing Growth Programme Sites</p>	<p>Drawing: Hawthorn Road, Batchley</p>	<p>Drawing No: P2049/141/12</p>	<p>Drawn: PTL</p>	<p>Engineering and Design Services Town Hall Walter Stranz Square Redditch Worcs B98 8AH</p>
					<p>Surveyed: 08</p>	
					<p>Scale: 1/1000 @ A4</p>	
					<p>Date: Sep 2018</p>	
					<p>© Crown Copyright and database rights 2018 Ordnance Survey 100024257</p>	

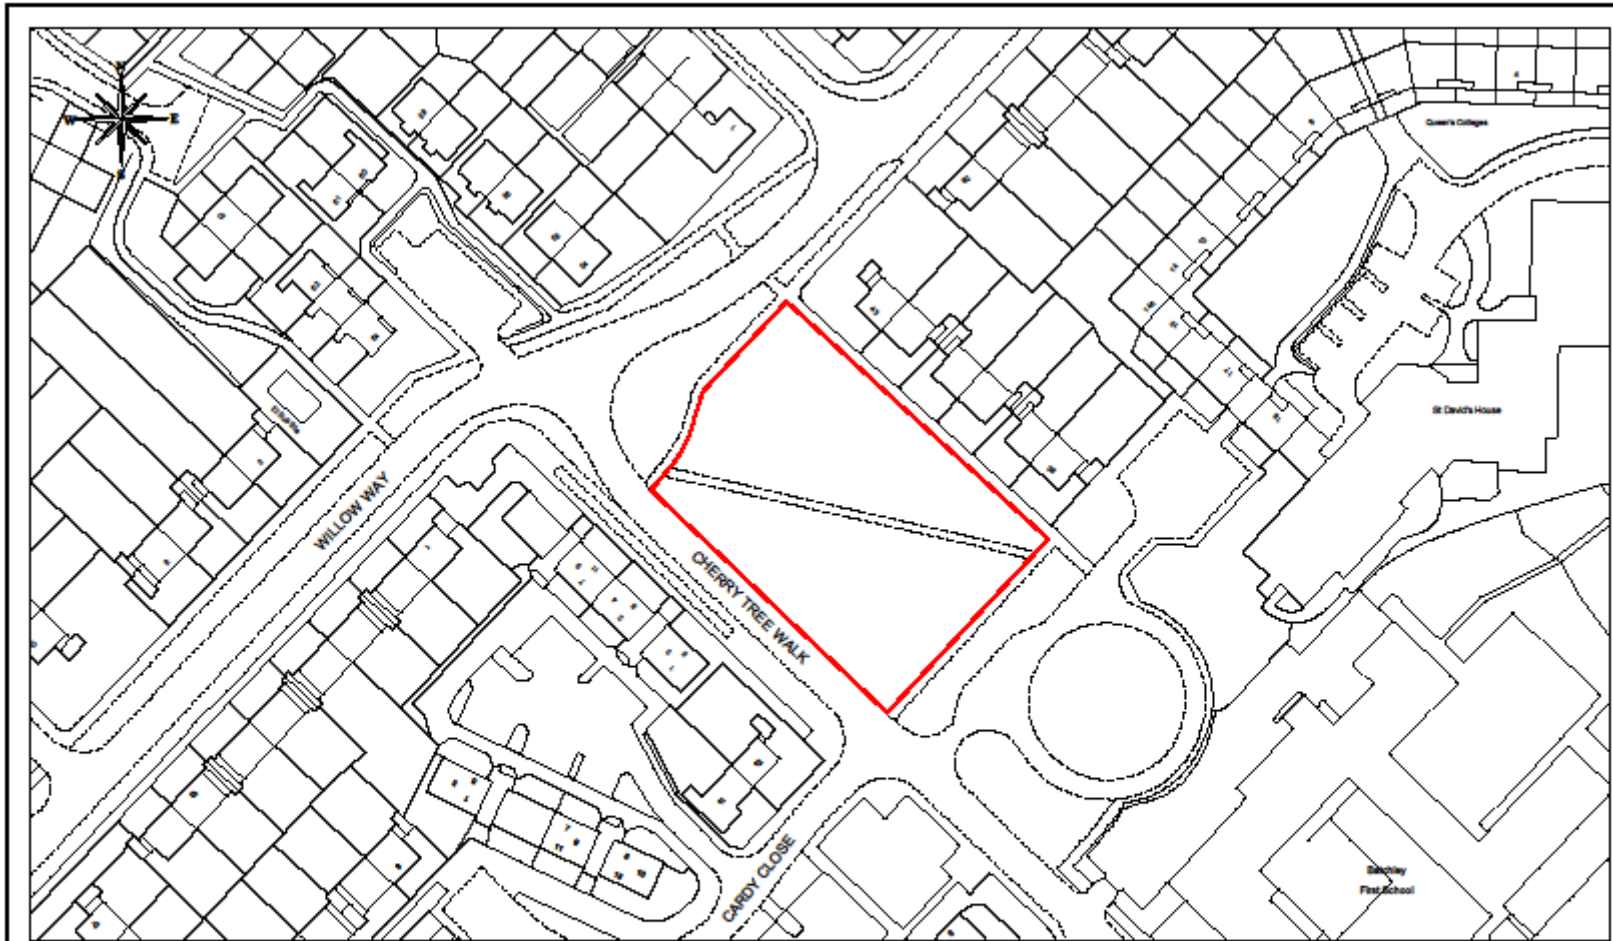

 <p>www.redditch.gov.uk</p>	 <p>Bromsgrove District Council www.bromsgrove.gov.uk</p>	<p>Project: Council Housing Growth Programme Sites</p>	<p>Drawing: Sandygate Close, Webheath</p>	<p>Drawing No: P2049/141/13</p>	<p>Drawn: PTL</p>	<p>Engineering and Design Services Town Hall Walter Stranz Square Redditch Worcs B98 8AH</p>	
						<p>Surveyed: 08</p>	<p>© Crown Copyright and database rights 2018 Ordnance Survey 100024257</p>
						<p>Scale: 1/1000 @ A4</p>	
						<p>Date: Sep 2018</p>	



 <p>www.redditchbo.gov.uk</p>	 <p>Bromsgrove District Council www.bromsgrove.gov.uk</p>	<p>Project: Council Housing Growth Programme Sites</p>	<p>Drawing: Cherry Tree Walk, Batchley</p>	<p>Drawing No: P2049/141/14</p>	<p>Drawn: PTL Surveyed: OS Scale: 1/1000 @ A4 Date: Sep 2018</p>	<p>Engineering and Design Services Town Hall Walter Stranz Square Redditch Worcs B98 8AH</p> <p><small>© Crown Copyright and database rights 2018 Ordnance Survey 100024257</small></p>
--	---	---	---	--	--	--