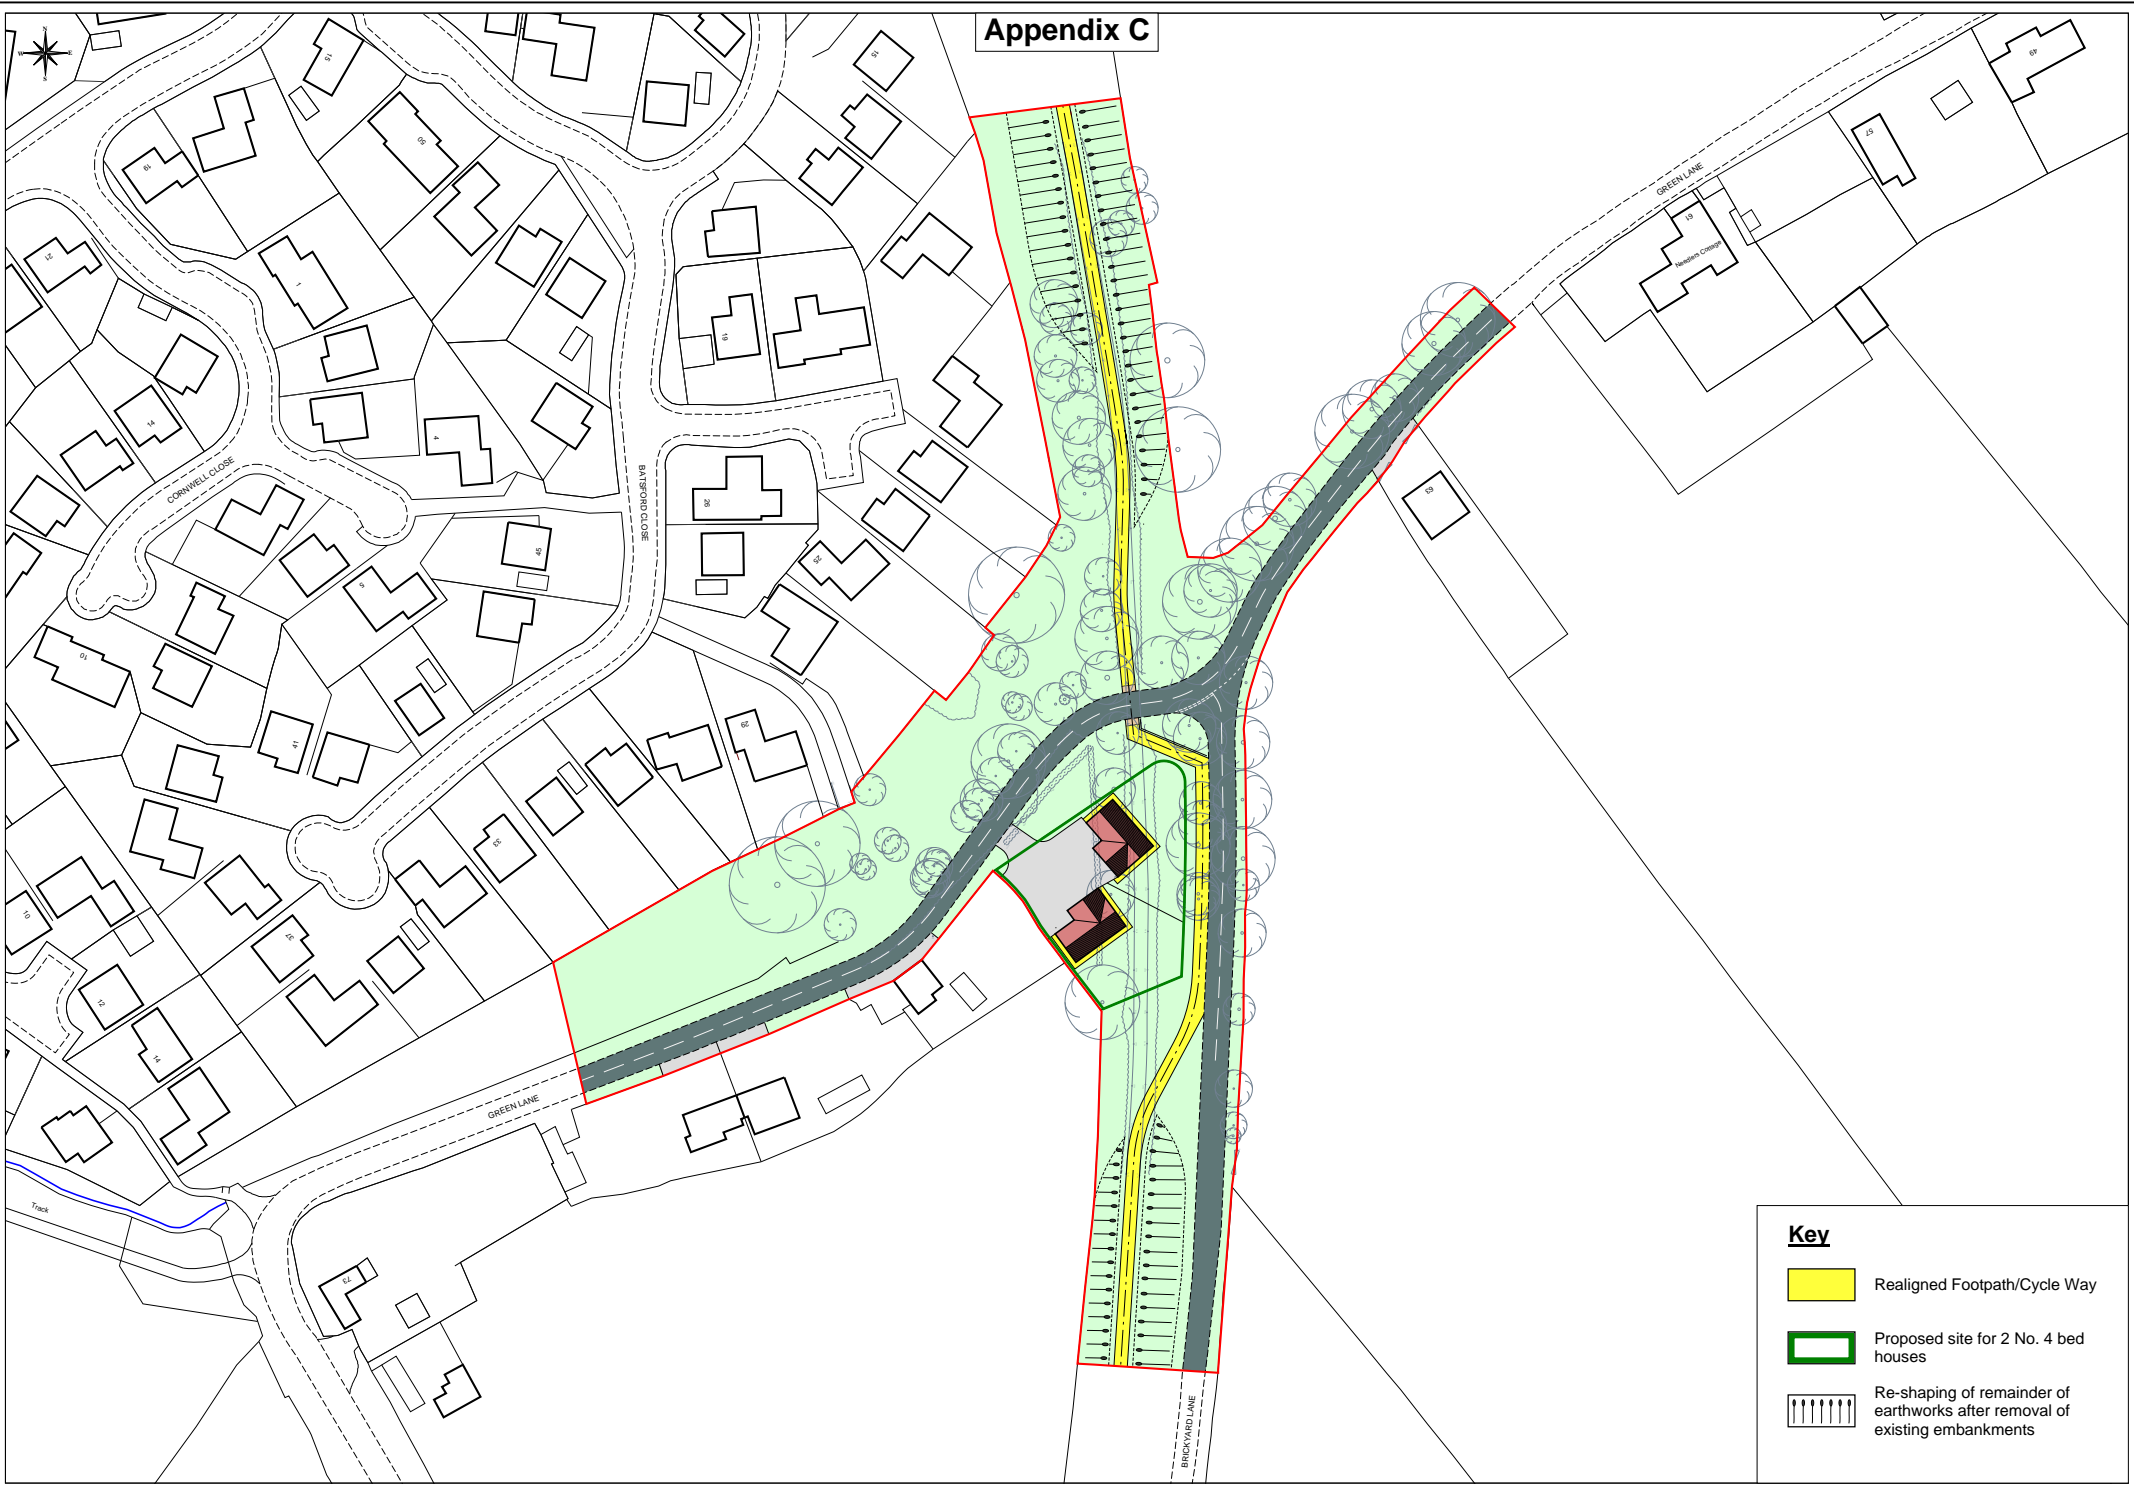


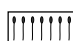


Appendix C



Key

-  Realigned Footpath/Cycle Way
-  Proposed site for 2 No. 4 bed houses
-  Re-shaping of remainder of earthworks after removal of existing embankments