


20/00328/REM

44 Oakham Close, Redditch, B98 7YG

Reserved Matters Application for the Erection of a  
Dwelling

Recommendation: Approve

# Site Location

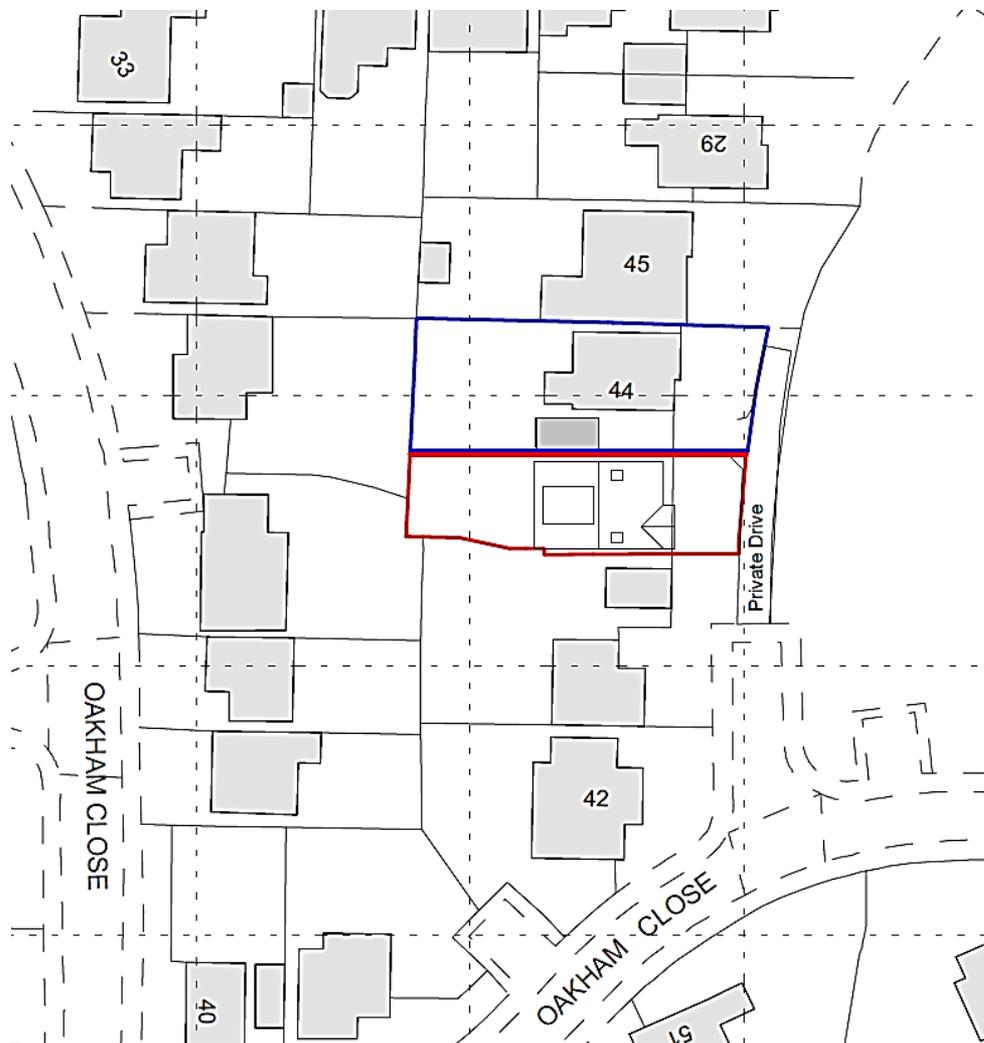

# Satellite View



# 44 Oakham Close



# View from drive of 45 Oakham Close towards 44 Oakham Close



# View of site and 43 Oakham Close



# Existing Site



# View from site towards 36 and 37 Oakham Close




# View from site towards 37 and 38 Oakham Close




# Proposed Site Layout




# Proposed Ground Floor Plan

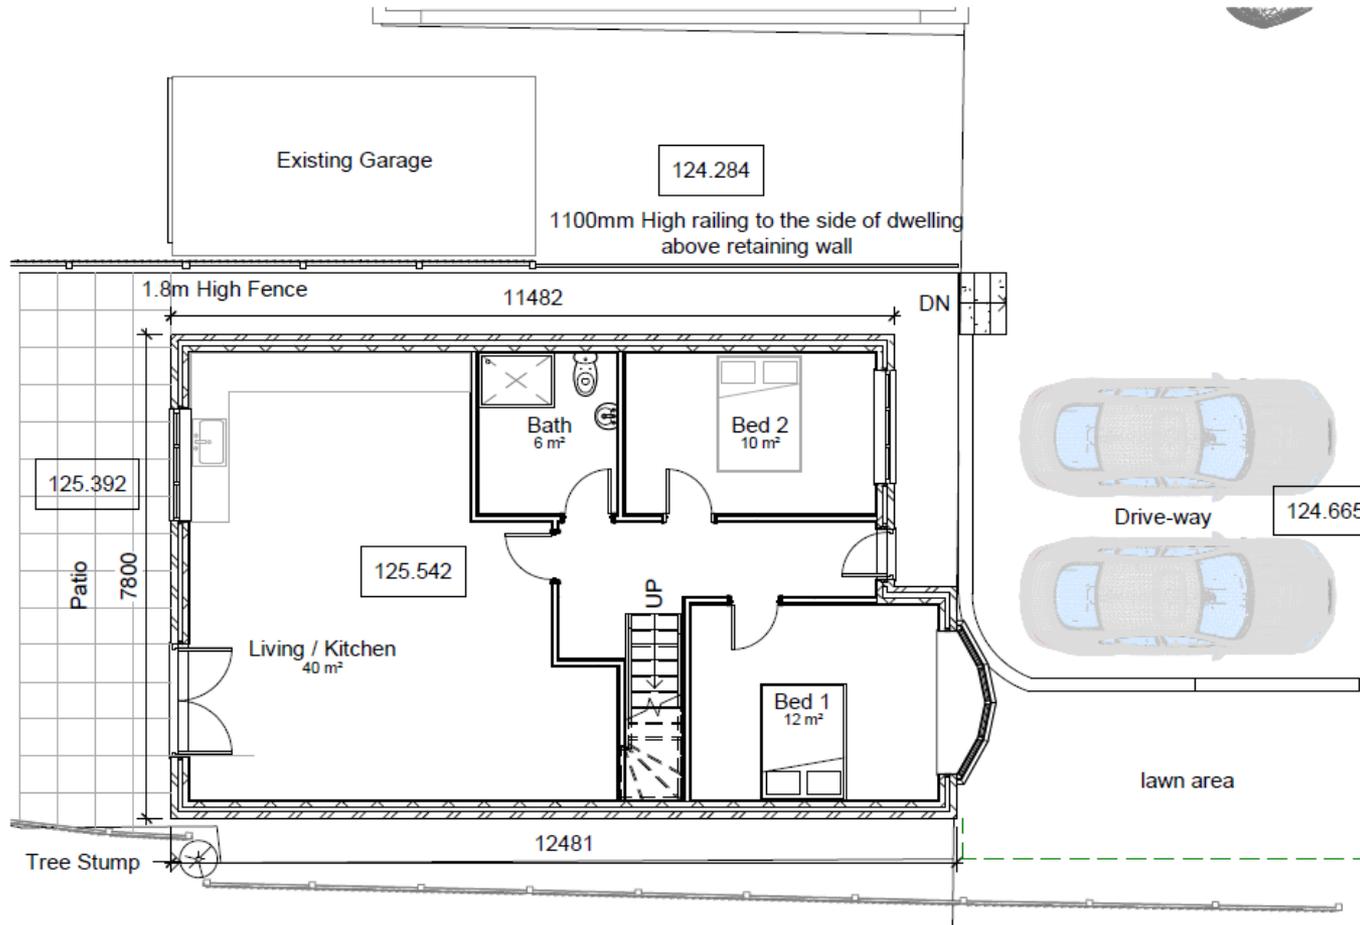

# Proposed First Floor Plan

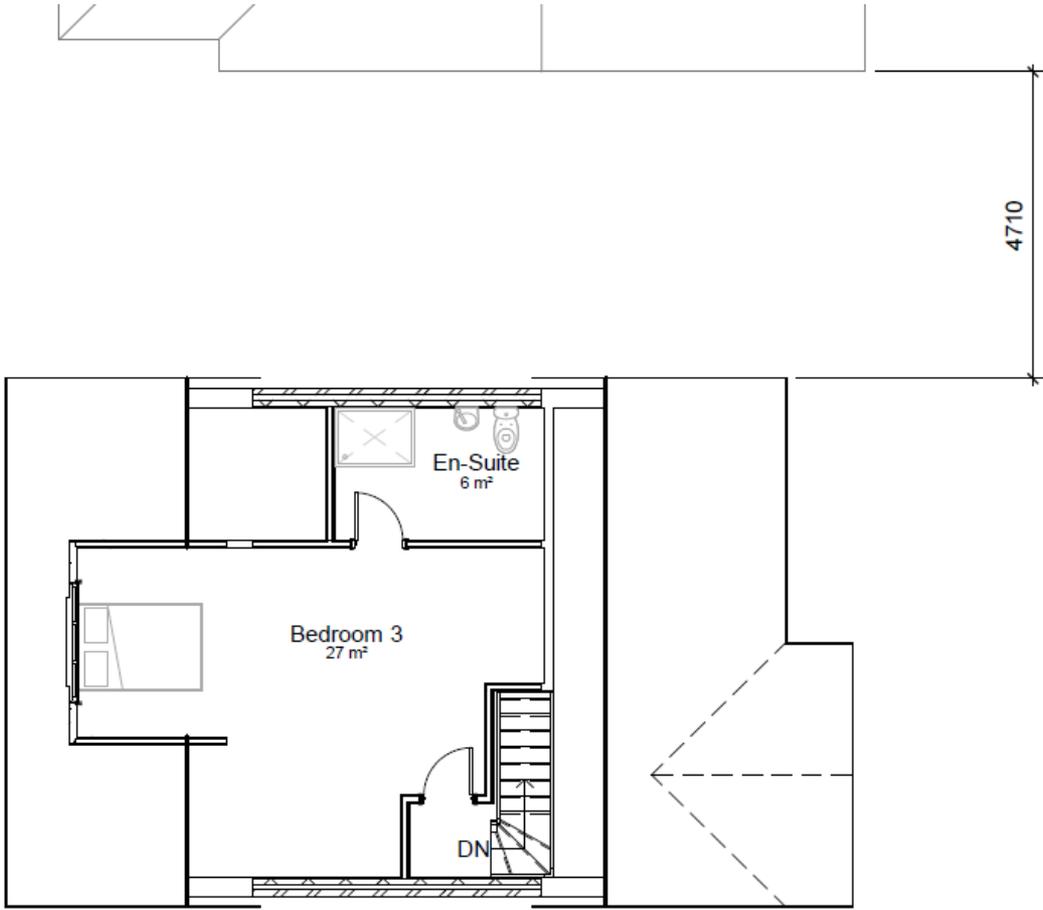

# Proposed Roof Plan

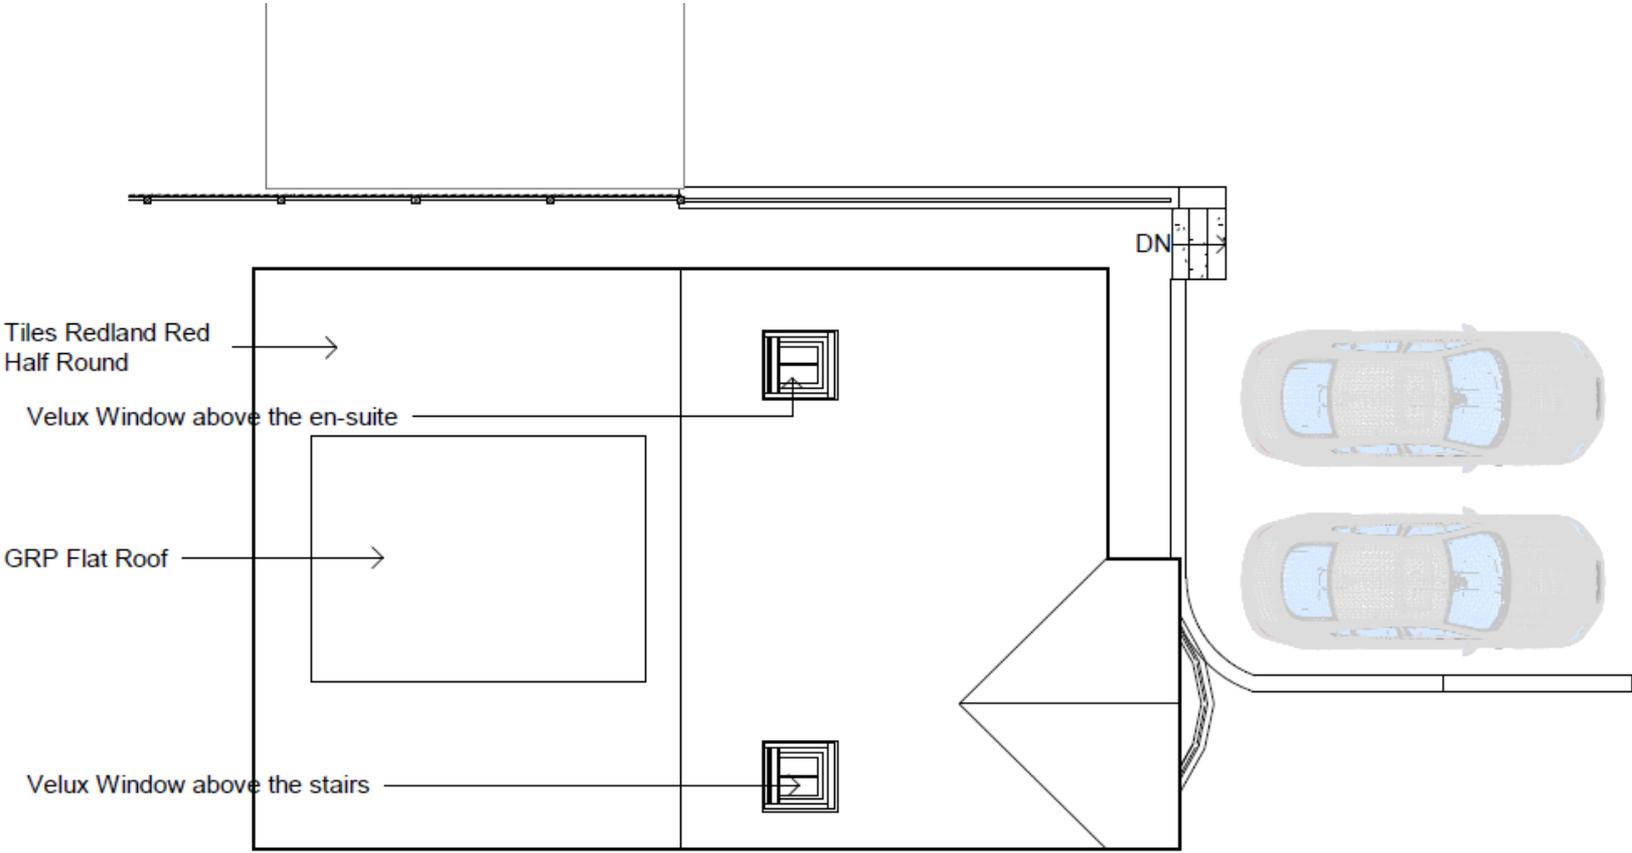


# Front and Rear Elevations



## Front Elevation - Proposed


1 : 100

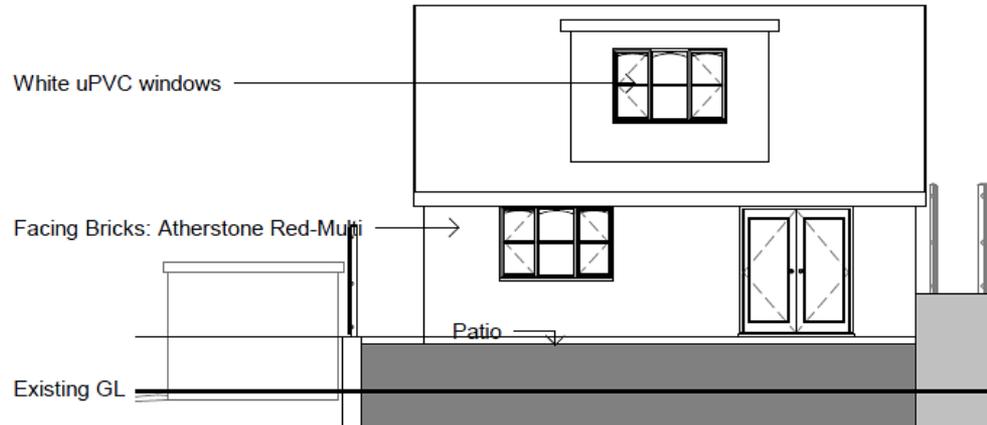

## Rear Elevation - Proposed


1 : 100

# Proposed Side Elevations

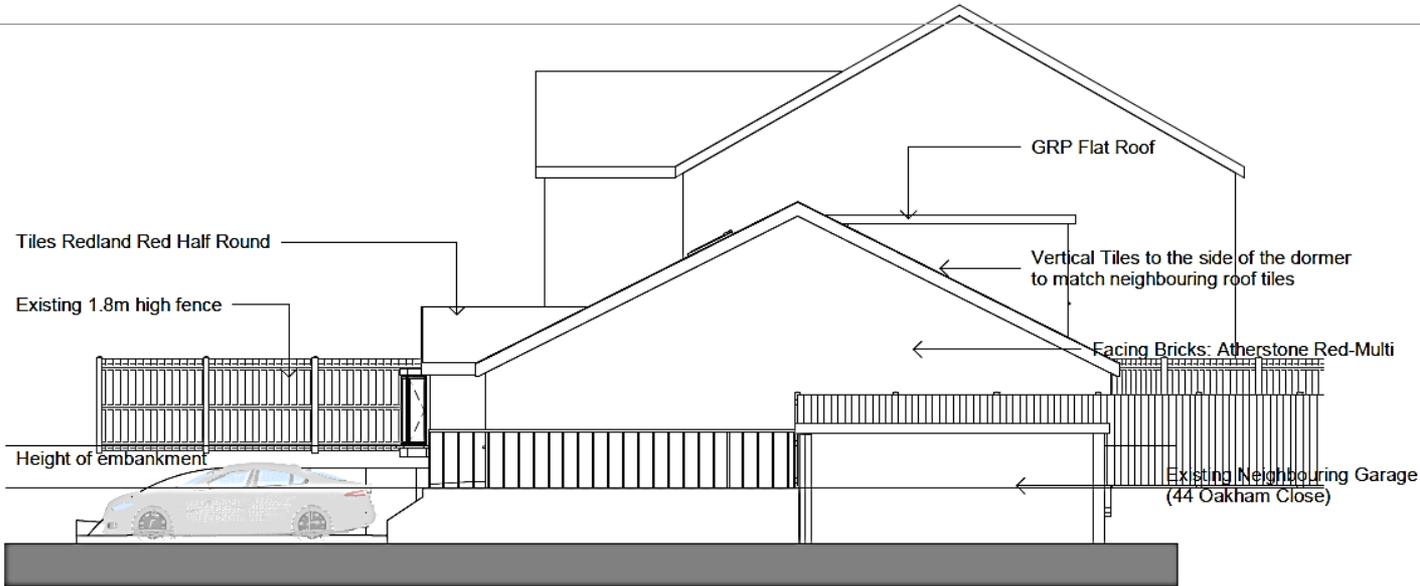

## Side 1 Elevation - Proposed

1 : 100

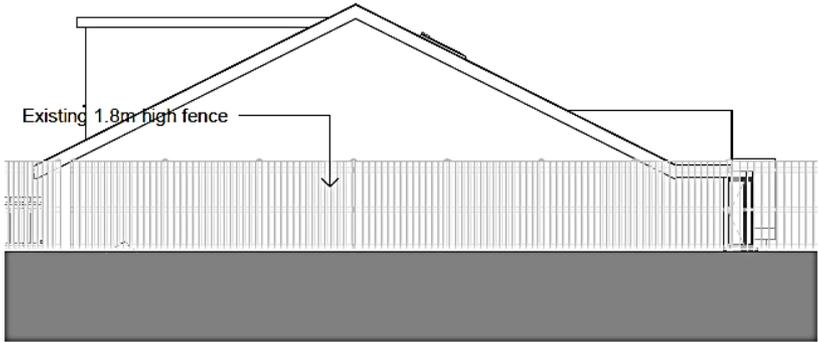

# Proposed Street Scene



## Street Scene

1 : 200

# 3D Illustrative View

