


20/00798/FUL

71 Lineholt Close, Oakenshaw South, B98 7YT


First floor side extension, a single and two storey extension to the rear and a single storey side extension

Recommendation: Approve


Site Location

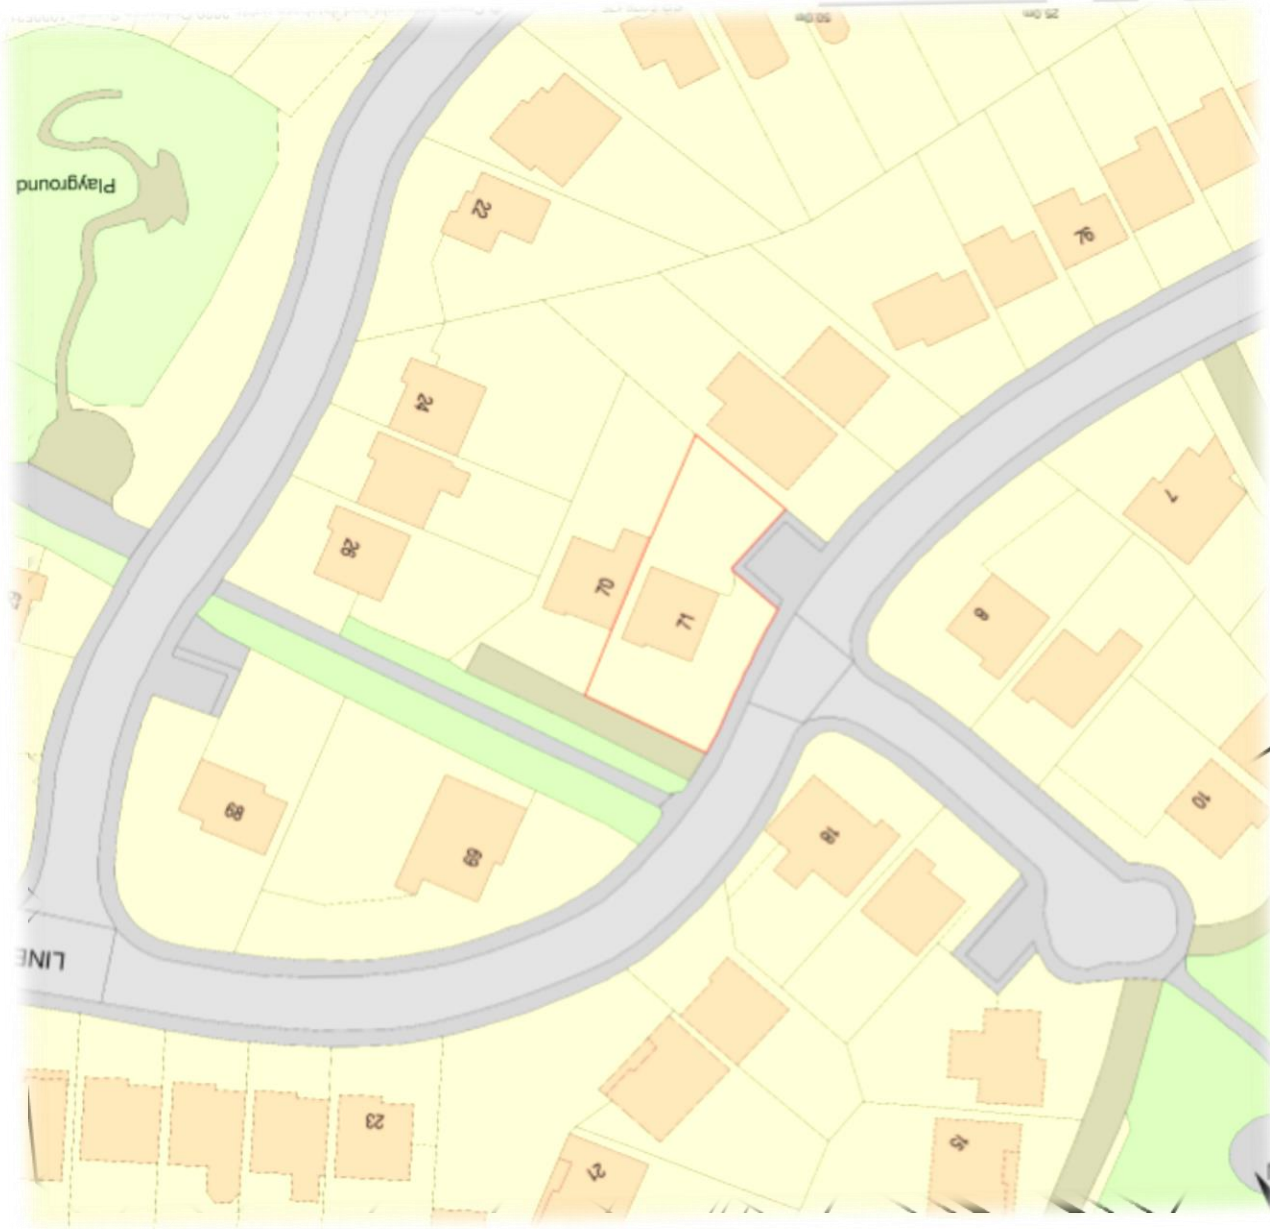


Block plan

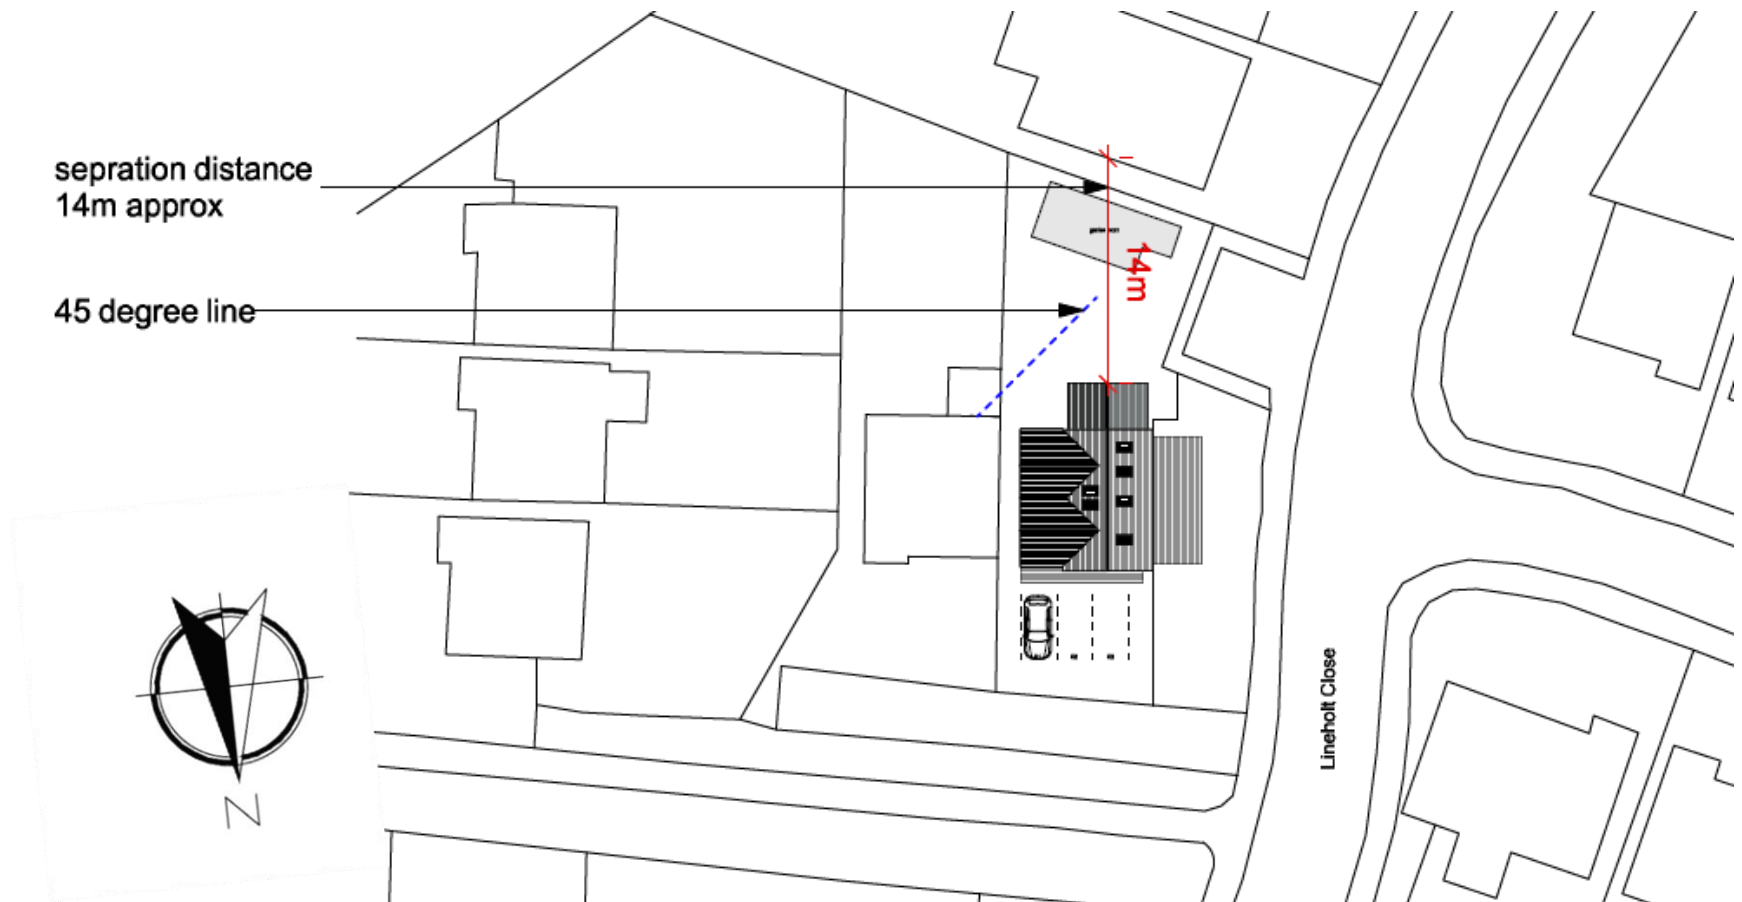


Existing Floor Plans

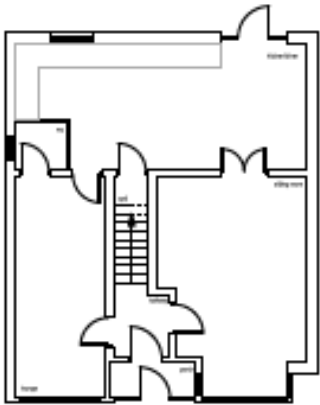

GROUND FLOOR PLAN

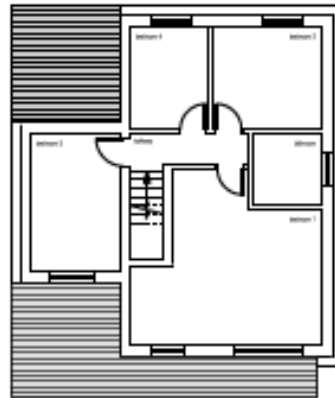

FIRST FLOOR PLAN

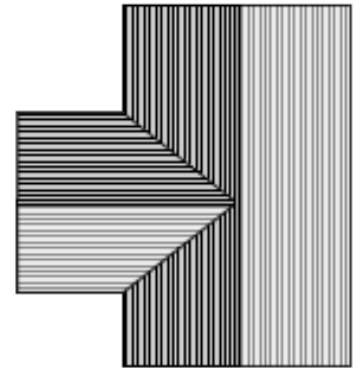

ROOF PLAN

Existing Elevations



FRONT ELEVATION



BACK ELEVATION




SIDE ELEVATION




SIDE ELEVATION


Proposed floor plans

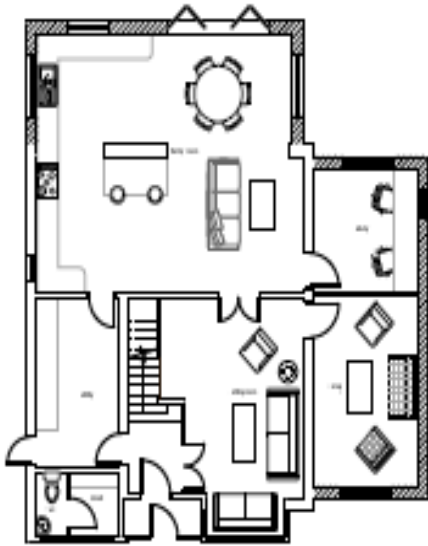

GROUND FLOOR PLAN

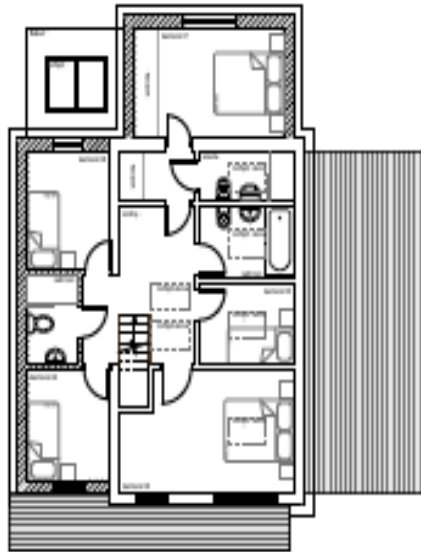

FIRST FLOOR PLAN

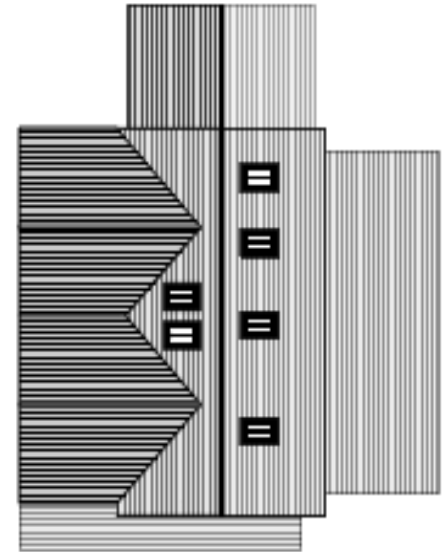

ROOF PLAN

Proposed Elevations



FRONT ELEVATION
SCALE 1:100 @A1



BACK ELEVATION
SCALE 1:100 @A1



SIDE ELEVATION
SCALE 1:100 @A1



SIDE ELEVATION
SCALE 1:100 @A1

West facing elevation of application site



Front/side elevation of application site



Relationship between application site and number 72

