


20/00947/FUL

Land Off Battens Close, Rear Of 68/70 Southcrest Road,
Lodge Park, Redditch,
Worcestershire, B98 7HY

Proposed two dwellings with associated parking and
amenity facilities

Recommendation: grant subject to conditions


Location Plan

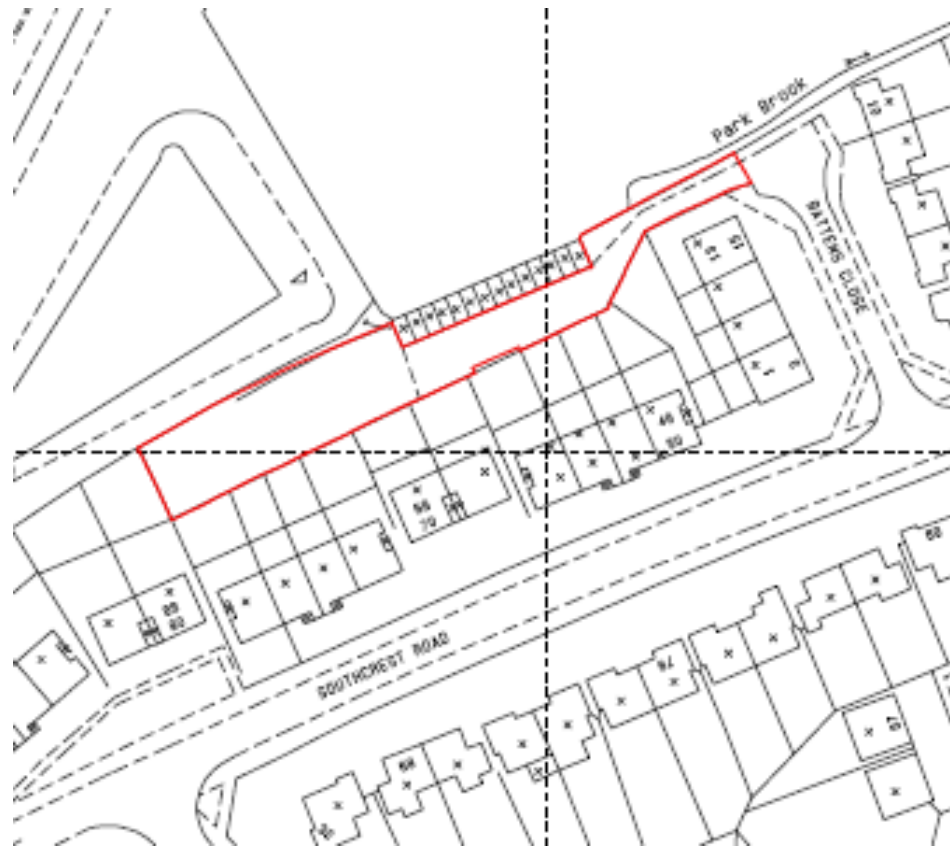

Satellite Photo




Site Plan

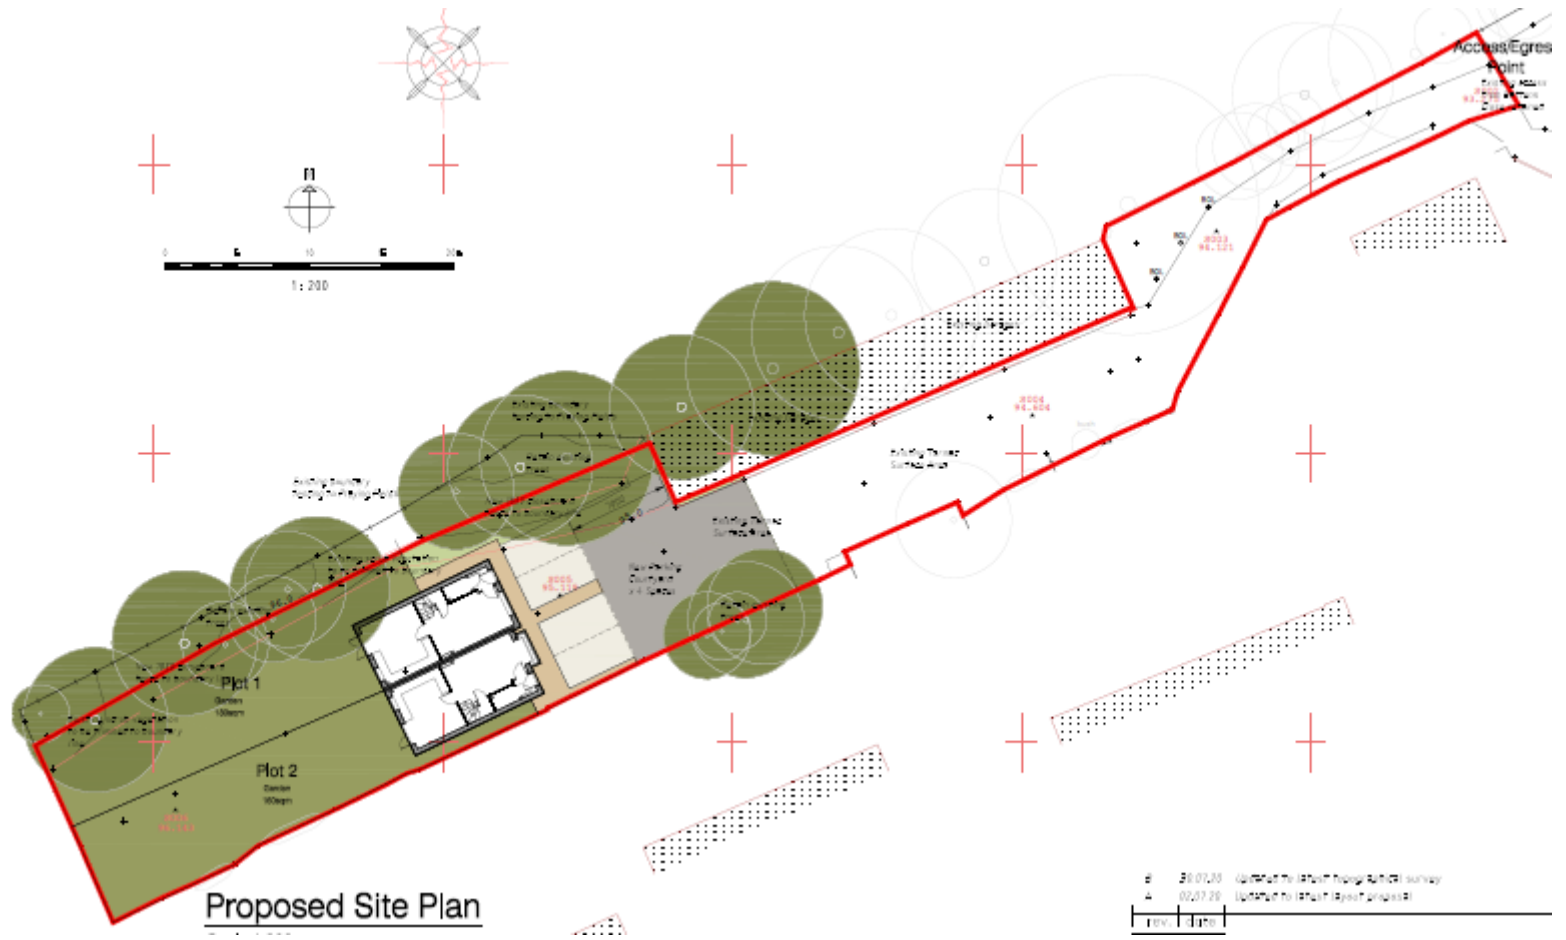


Proposed Site Plan

Proposed Floor Plans

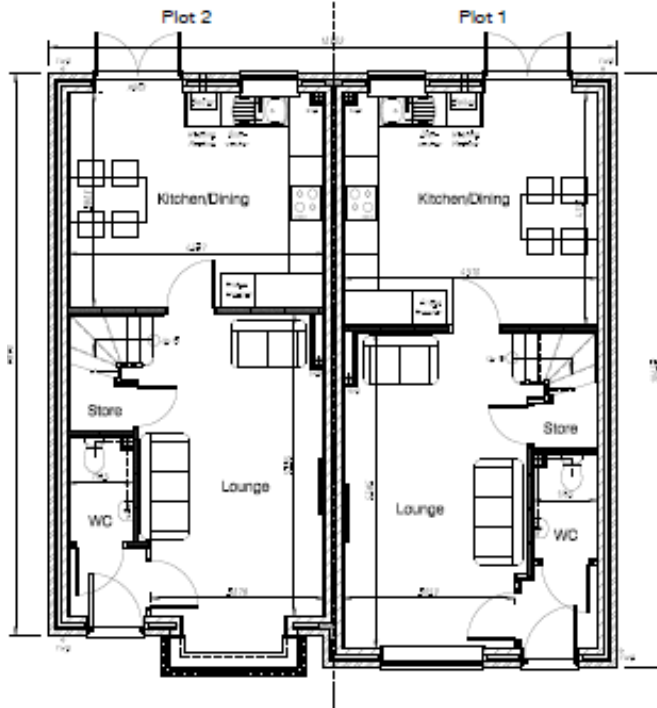


Ground Floor Plan
Scale 1:50

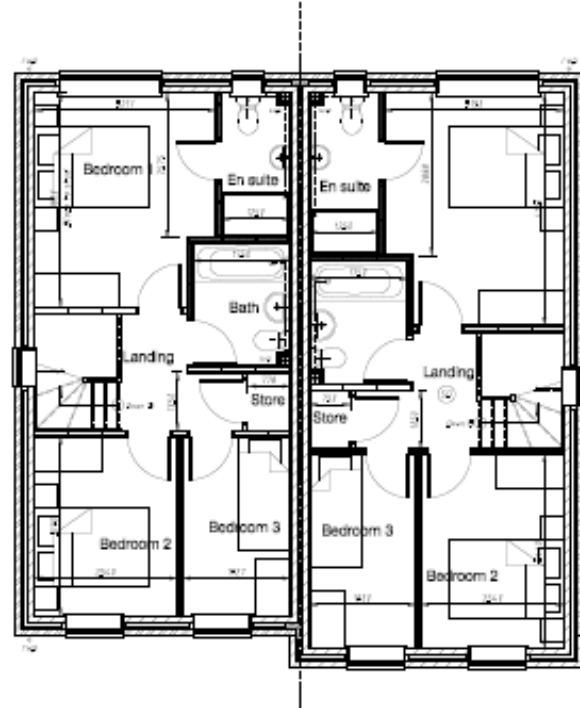


First Floor Plan
Scale 1:50

Proposed Elevations

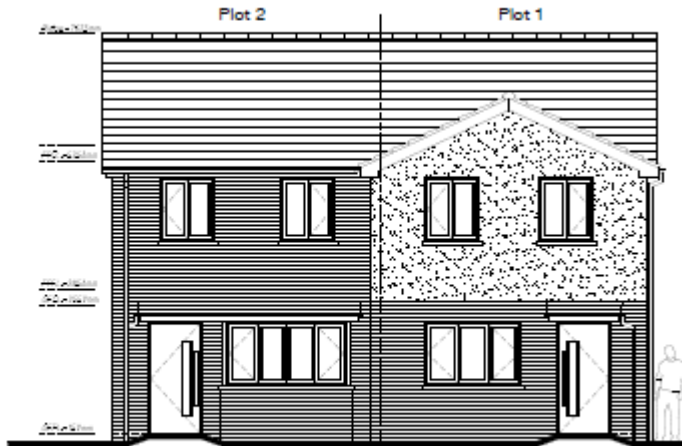


Front Elevation

Scale 1:50

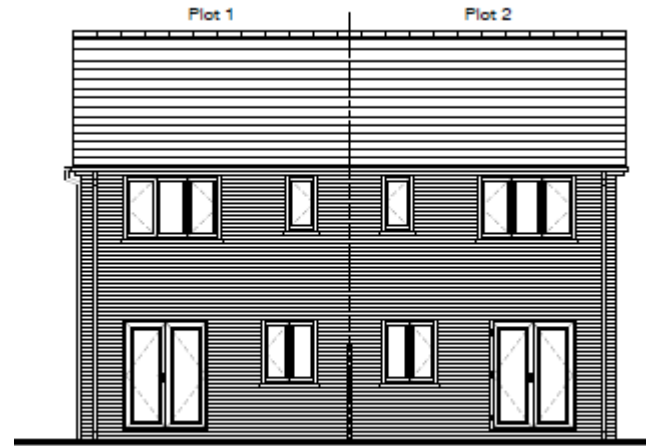


Rear Elevation

Scale 1:50

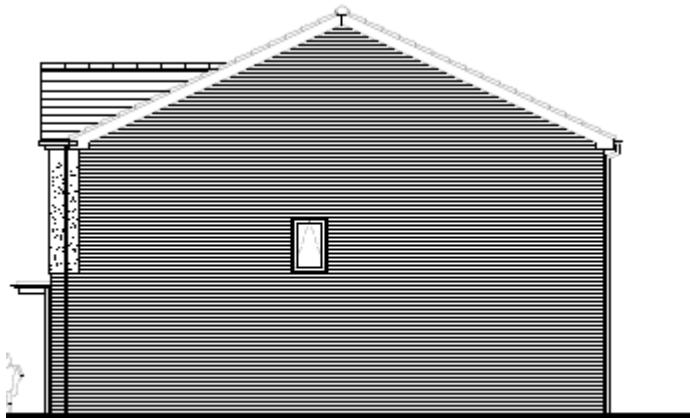

Side Elevation

Scale 1:50 - Viewing Plot 1

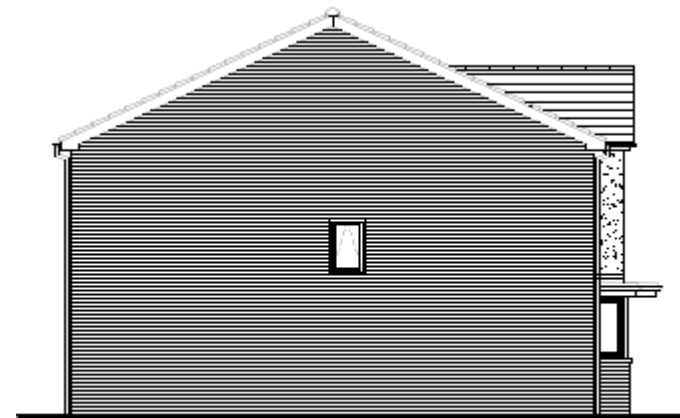

Side Elevation

Scale 1:50 - Viewing Plot 2

Site Photos - Access



Site Photos



Looking into the site



Looking out of the site