


Appendix 1

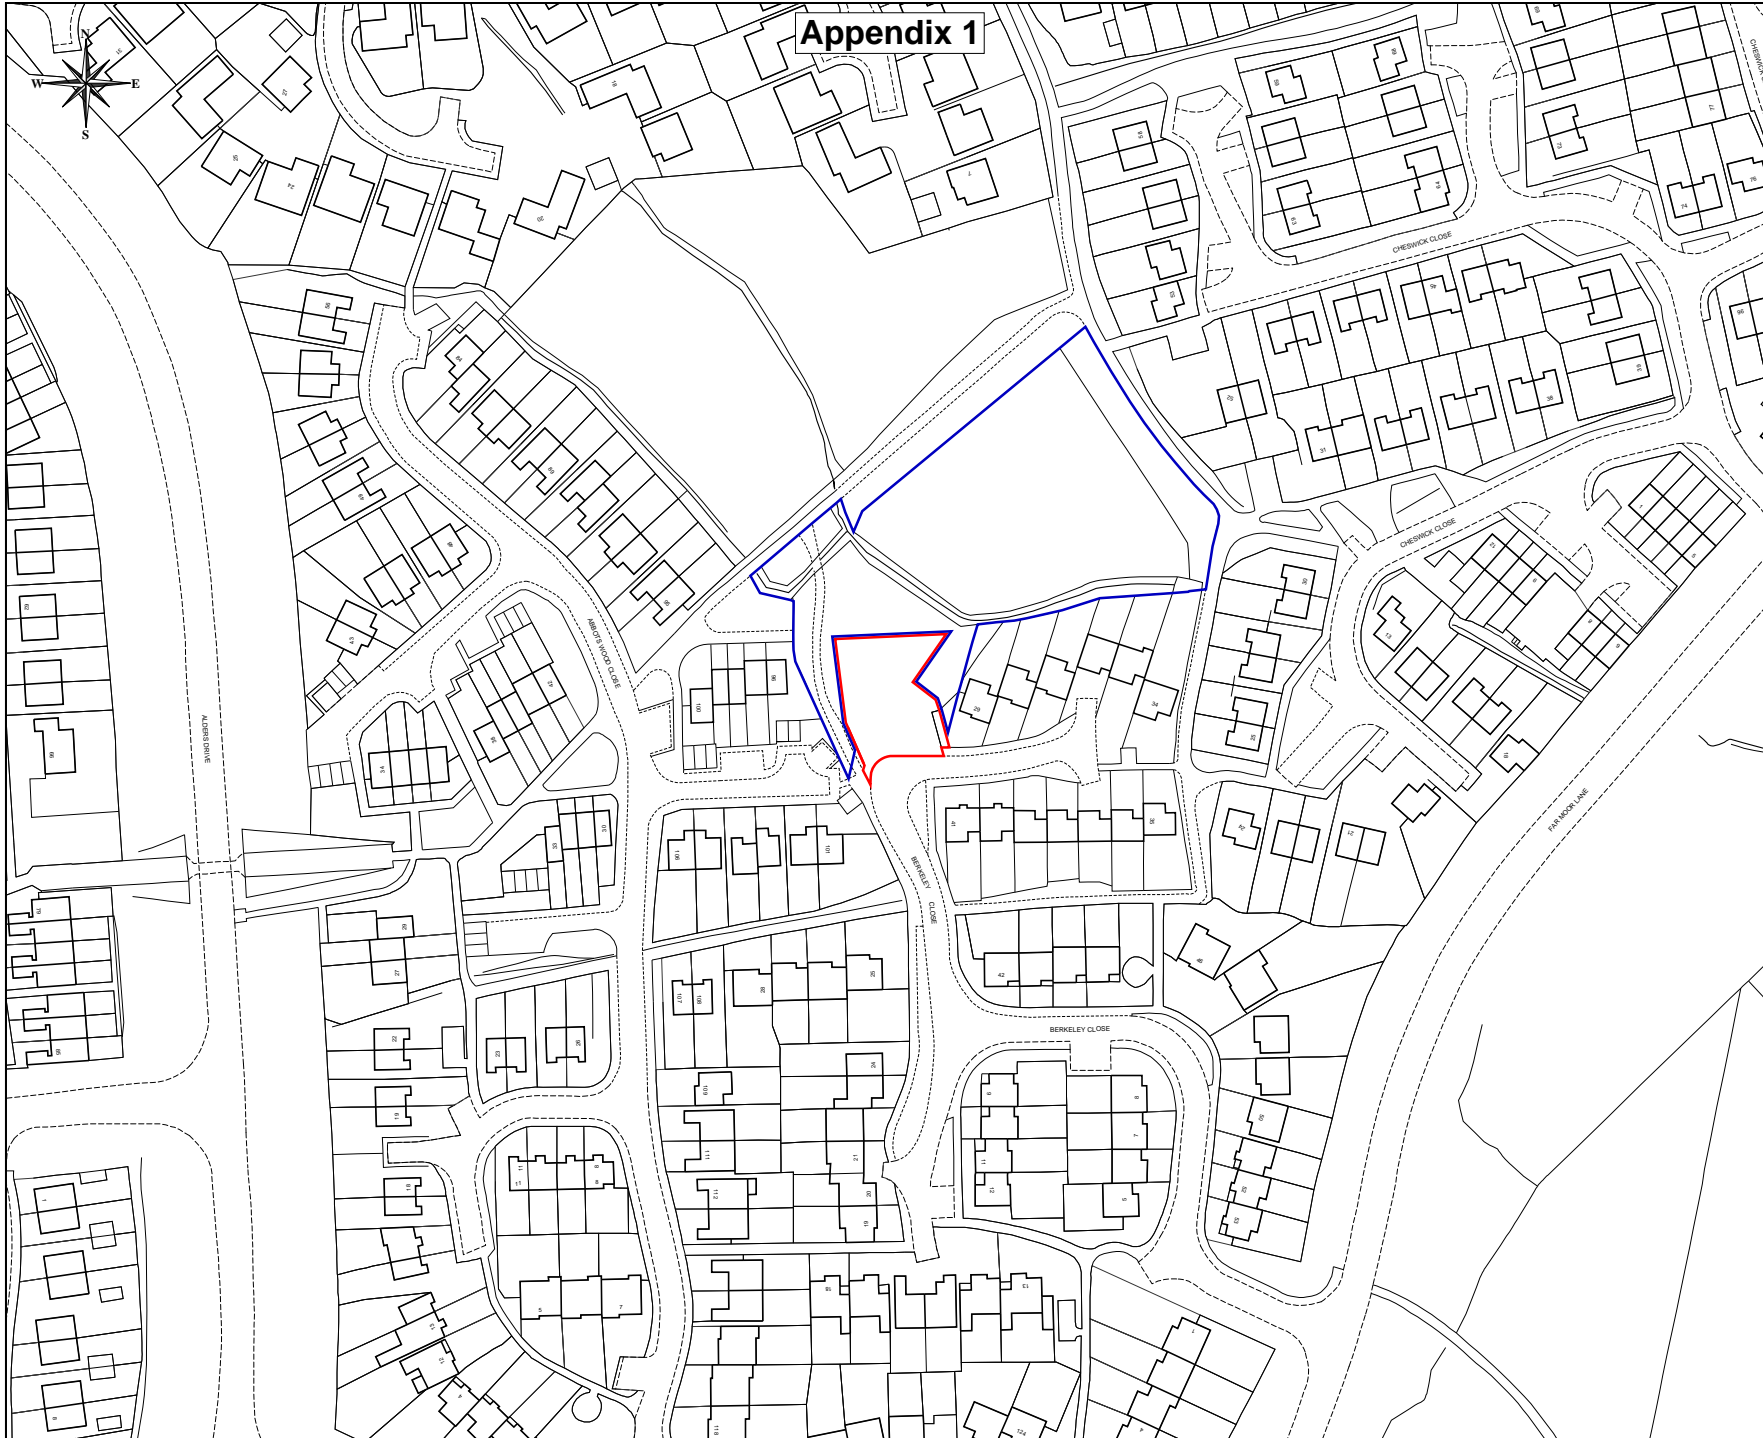

Notes:

Date	Rev	Details
02/04/2020	A	Red and blue line amended

Project:  
**Proposed Residential Development  
Berkeley Close, Winyates Green**

Drawing:  
**Site Location Plan  
(Planning Application)**

Drawn:	PTL	Scale:	1/1250 @ A3
Surveyed:	OS	Date:	Feb 2020

Drawing No: **P2049/158A**

**Engineering and Design Services**  
Town Hall  
Walter Stranz Square  
Redditch  
Worcs B98 8AH

