


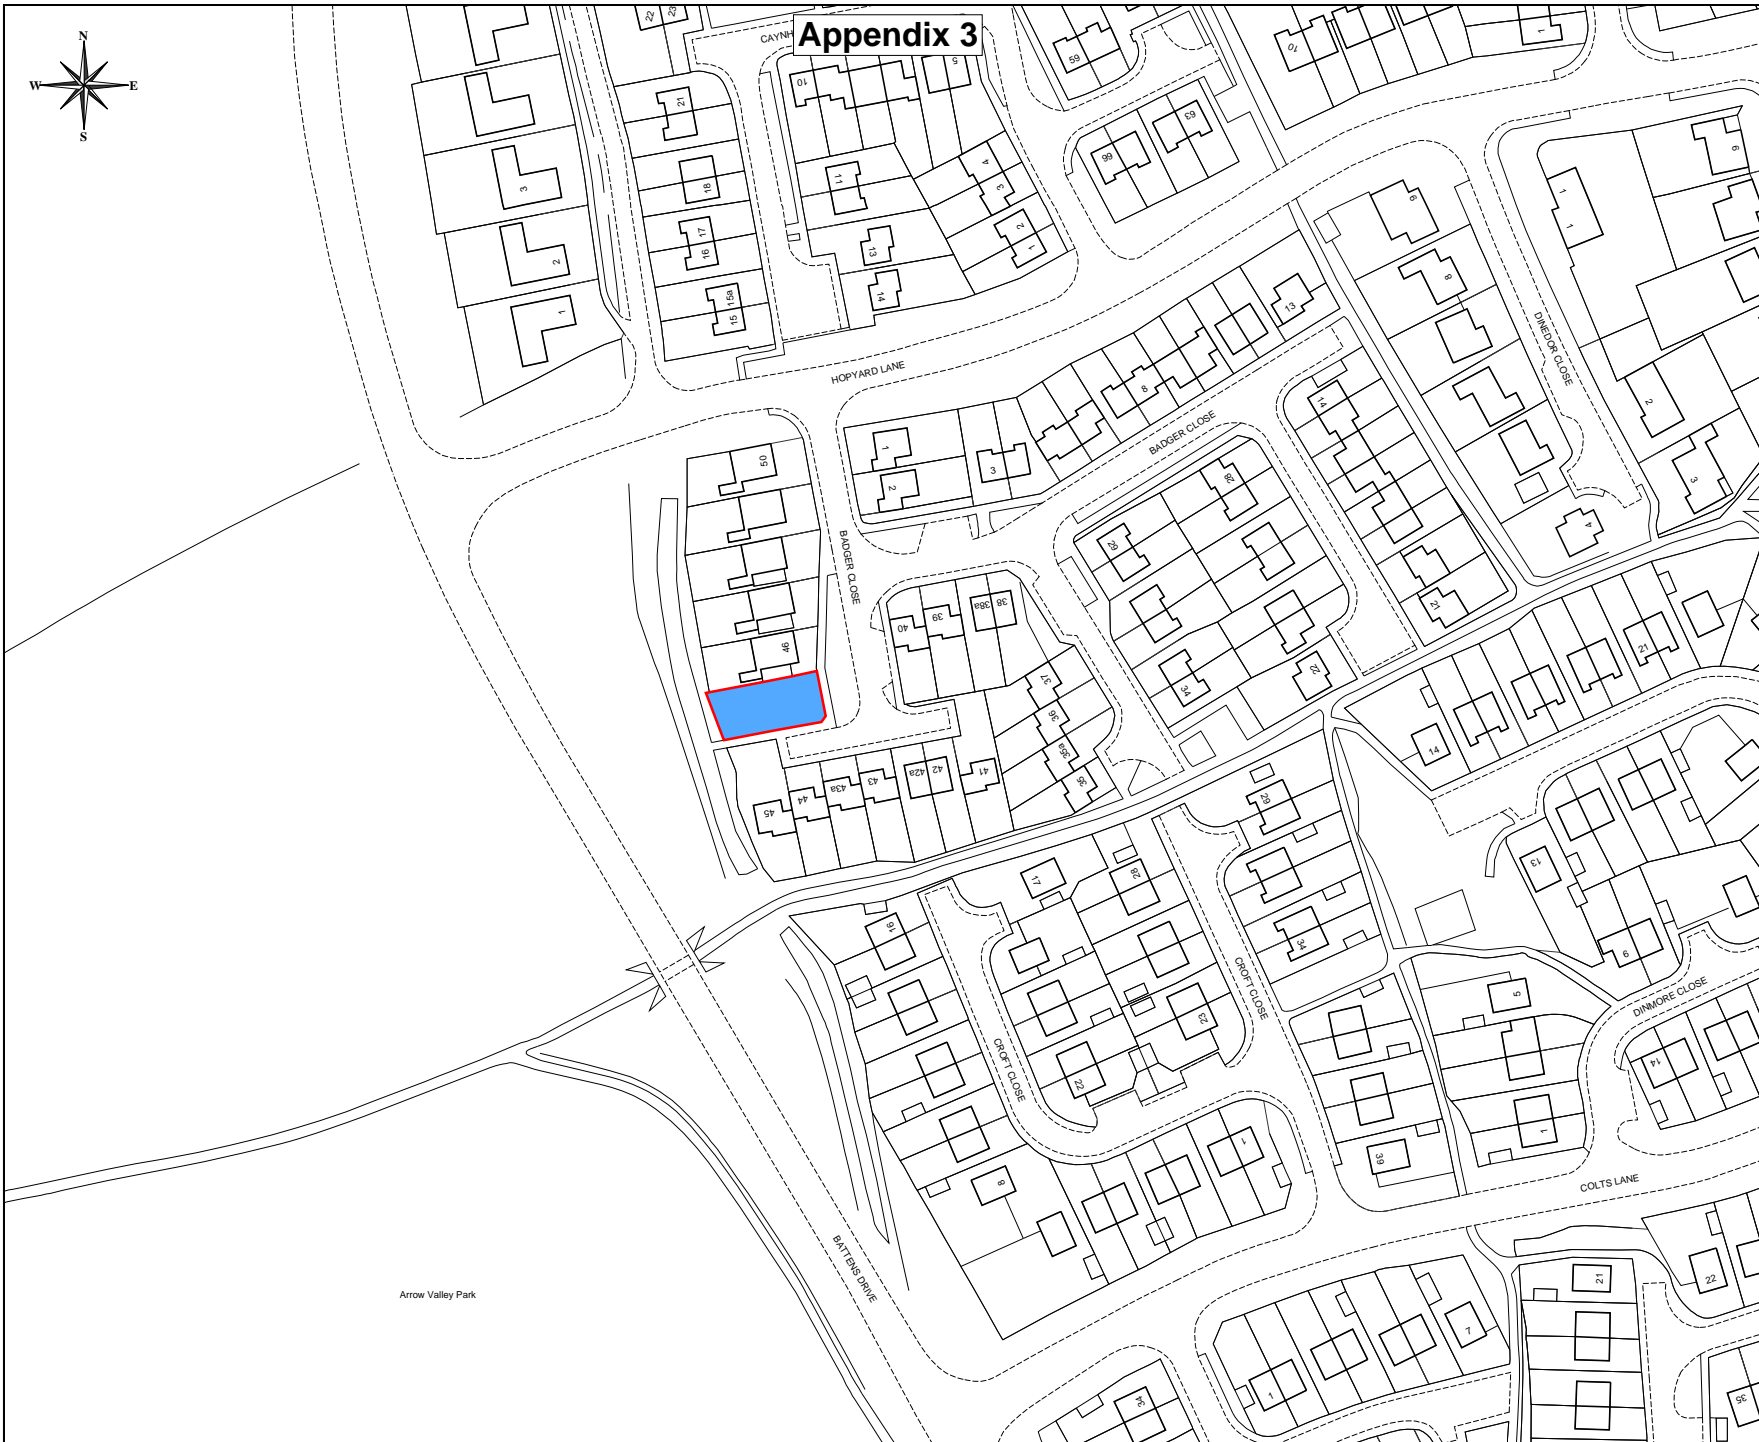

Appendix 3



Arrow Valley Park

Key

- Extent of site area in ownership of Redditch BC
- Existing adopted highway

Date	Rev	Details

Project:
Proposed Residential Development
Adjacent No. 46 Badger Close
Winyates West

Drawing:
Site Location Plan
(Planning Application)

Drawn:	PTL	Scale:	1/1250 @ A3
Surveyed:	OS	Date:	Mar 2020

Drawing No: **P2049/159**

Engineering and Design Services
 Town Hall
 Walter Stranz Square
 Redditch
 Worcs B98 8AH

