


Key: ■ =Asbestos item ■ =Non Asbestos item ■ = No Access

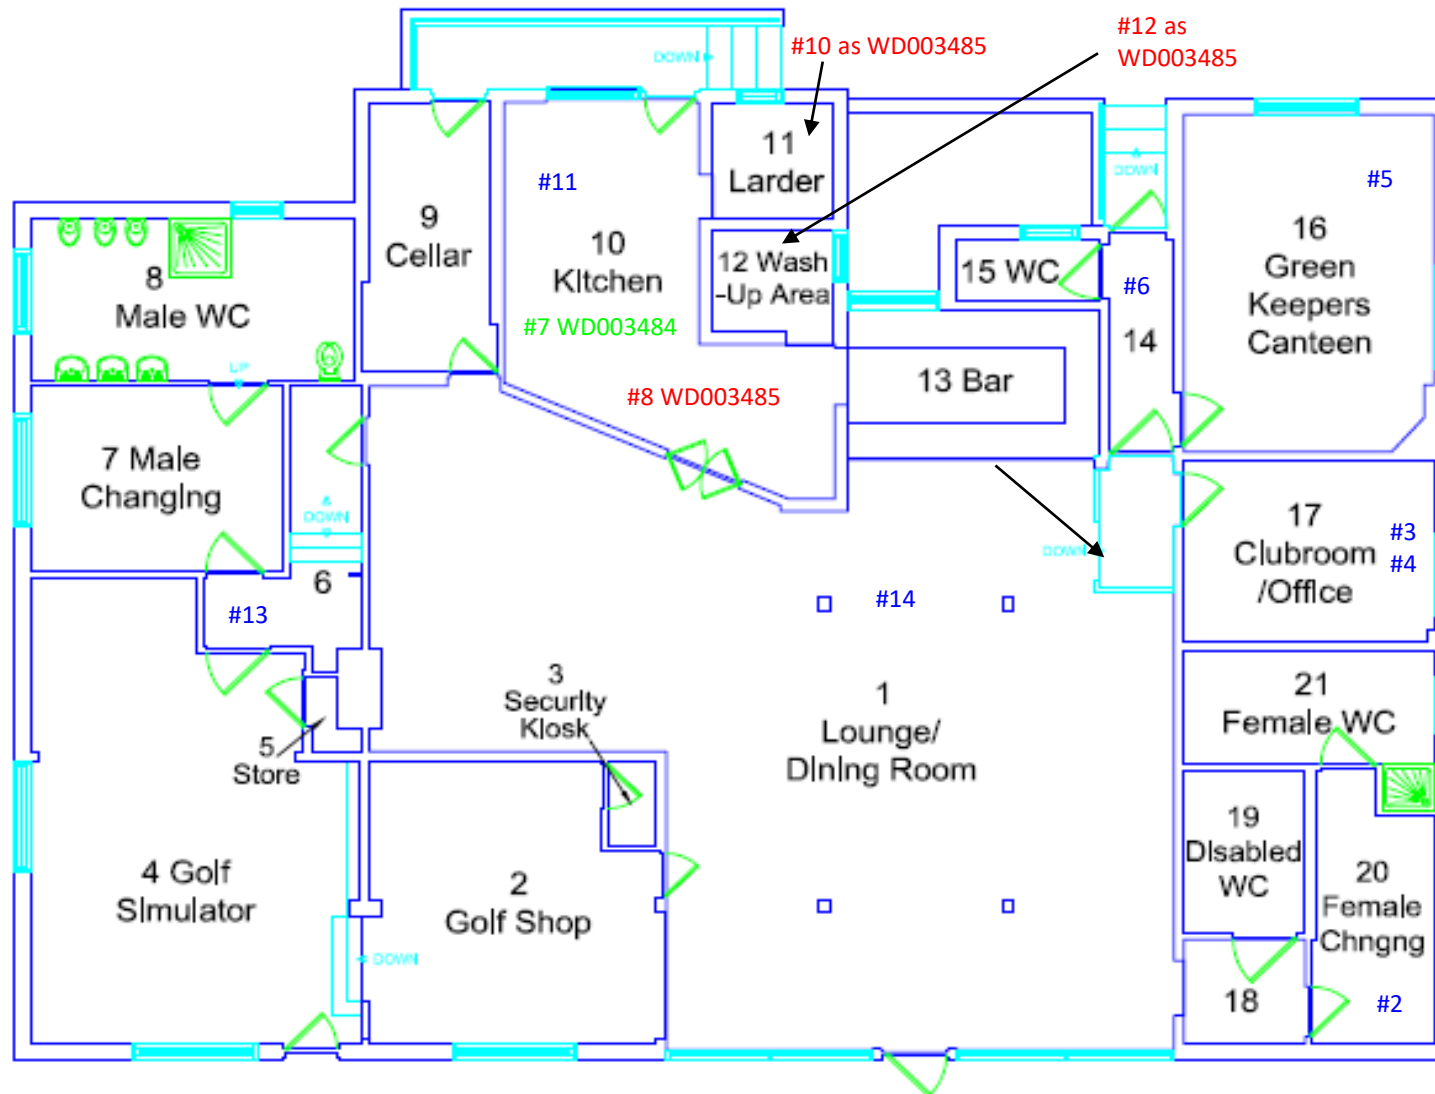

Report No: J458585

Site: Pitcher Oak Golf Course, Plymouth Road, Redditch, B97 4PB

Client: Redditch Borough Council

Floor: Ground floor

Drawing No: 1 of 1

Date: 01/11/19

tersus
MARLOWE Critical Services