


20/00599/FUL

Land Opposite 24 Droitwich Road, Feckenham,
Worcestershire, B96 6JE

Development of 2 No. Dwellings

Recommendation: Delegate to Head of Service to
GRANT planning permission subject to satisfactory
badger mitigation statement and conditions

Location Plan

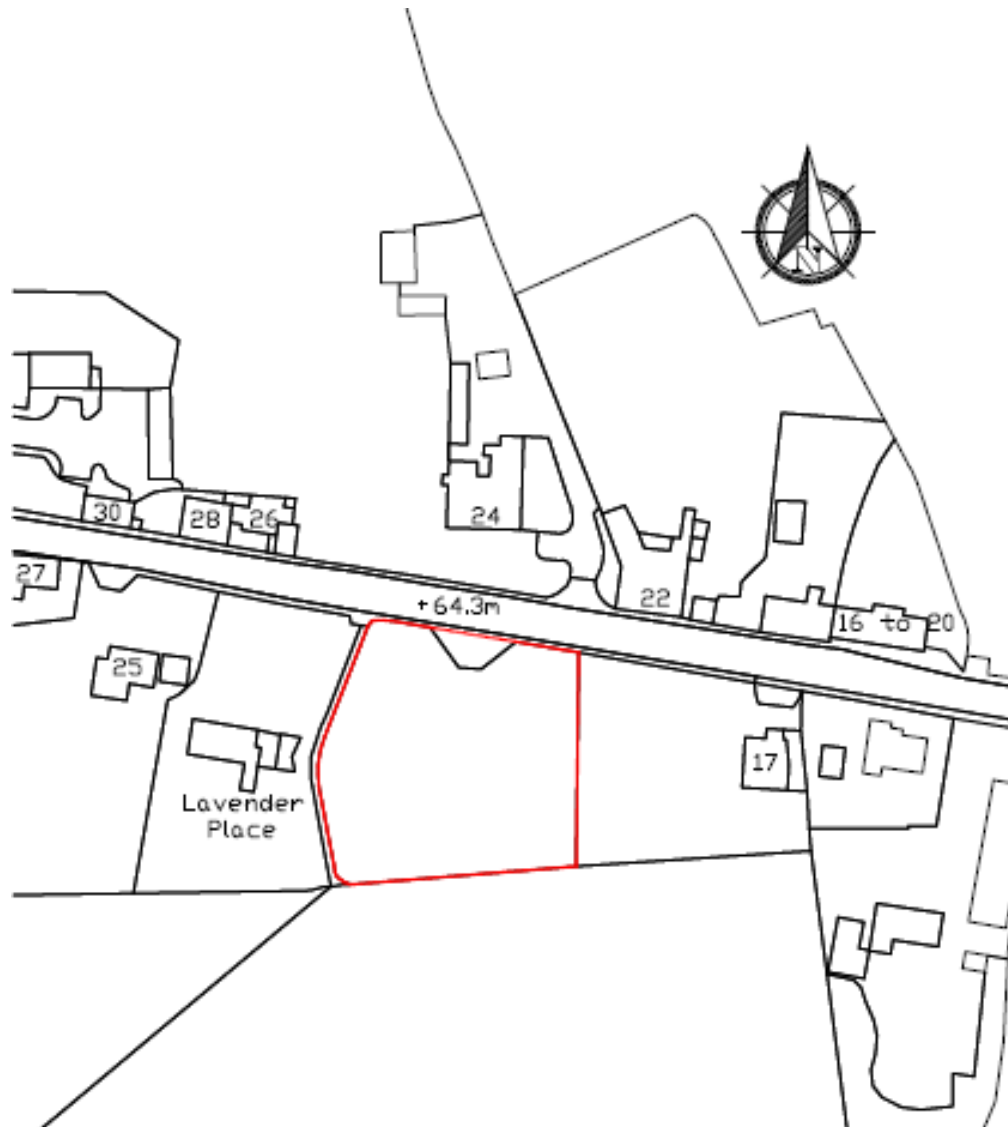








Satellite Photo




Constraints Plan

Key


	Open Countryside
	Green Belt
	Conservation Area
	Village settlement boundary
	Grade II * Listed Building opposite site
	Application Site

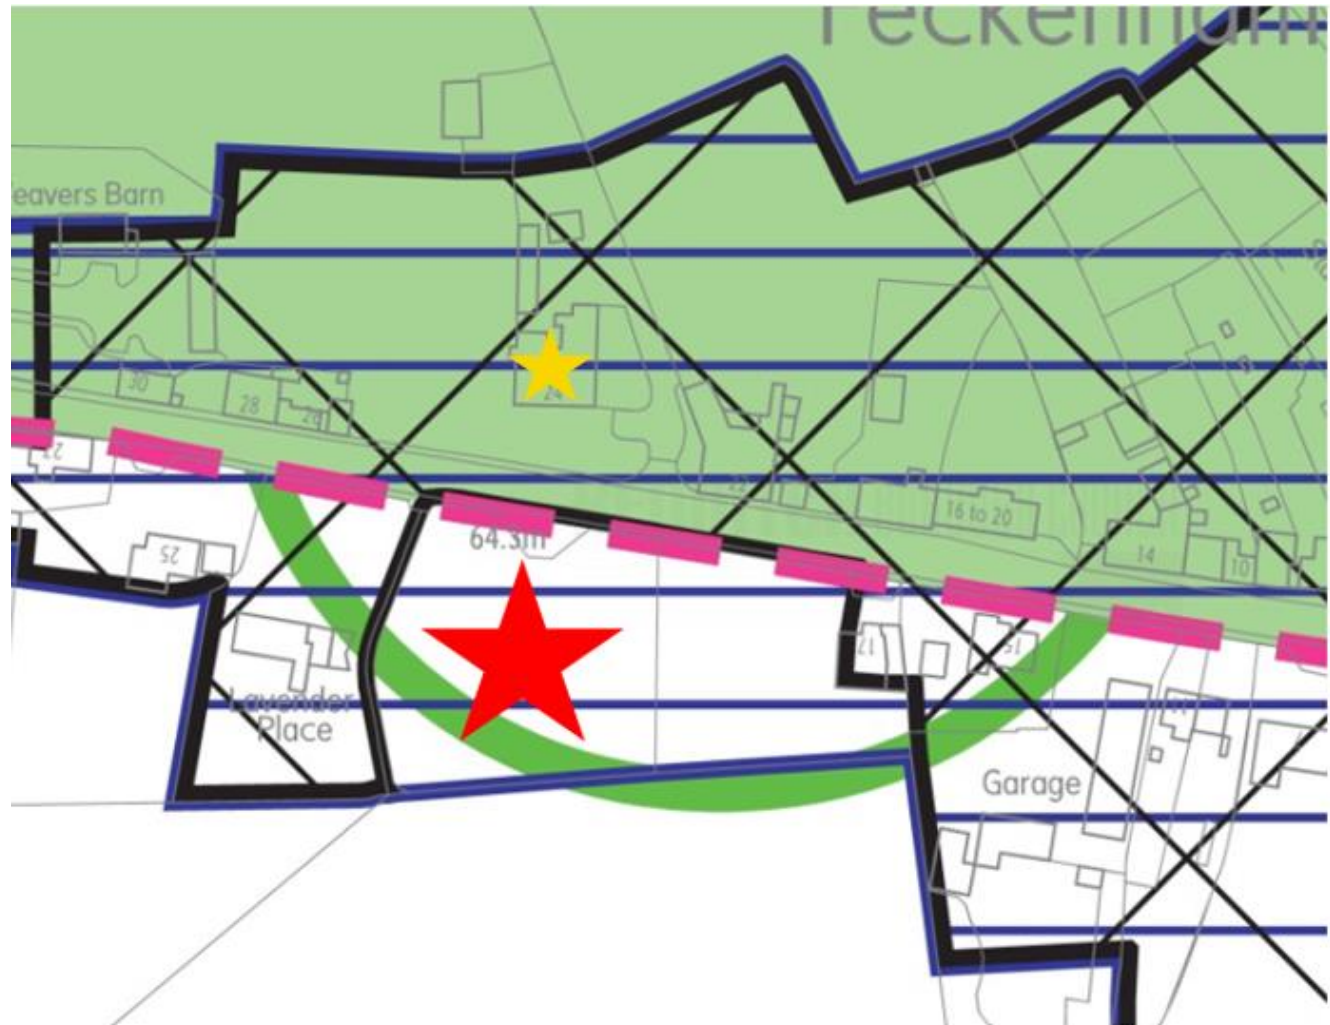


Site Context Plan

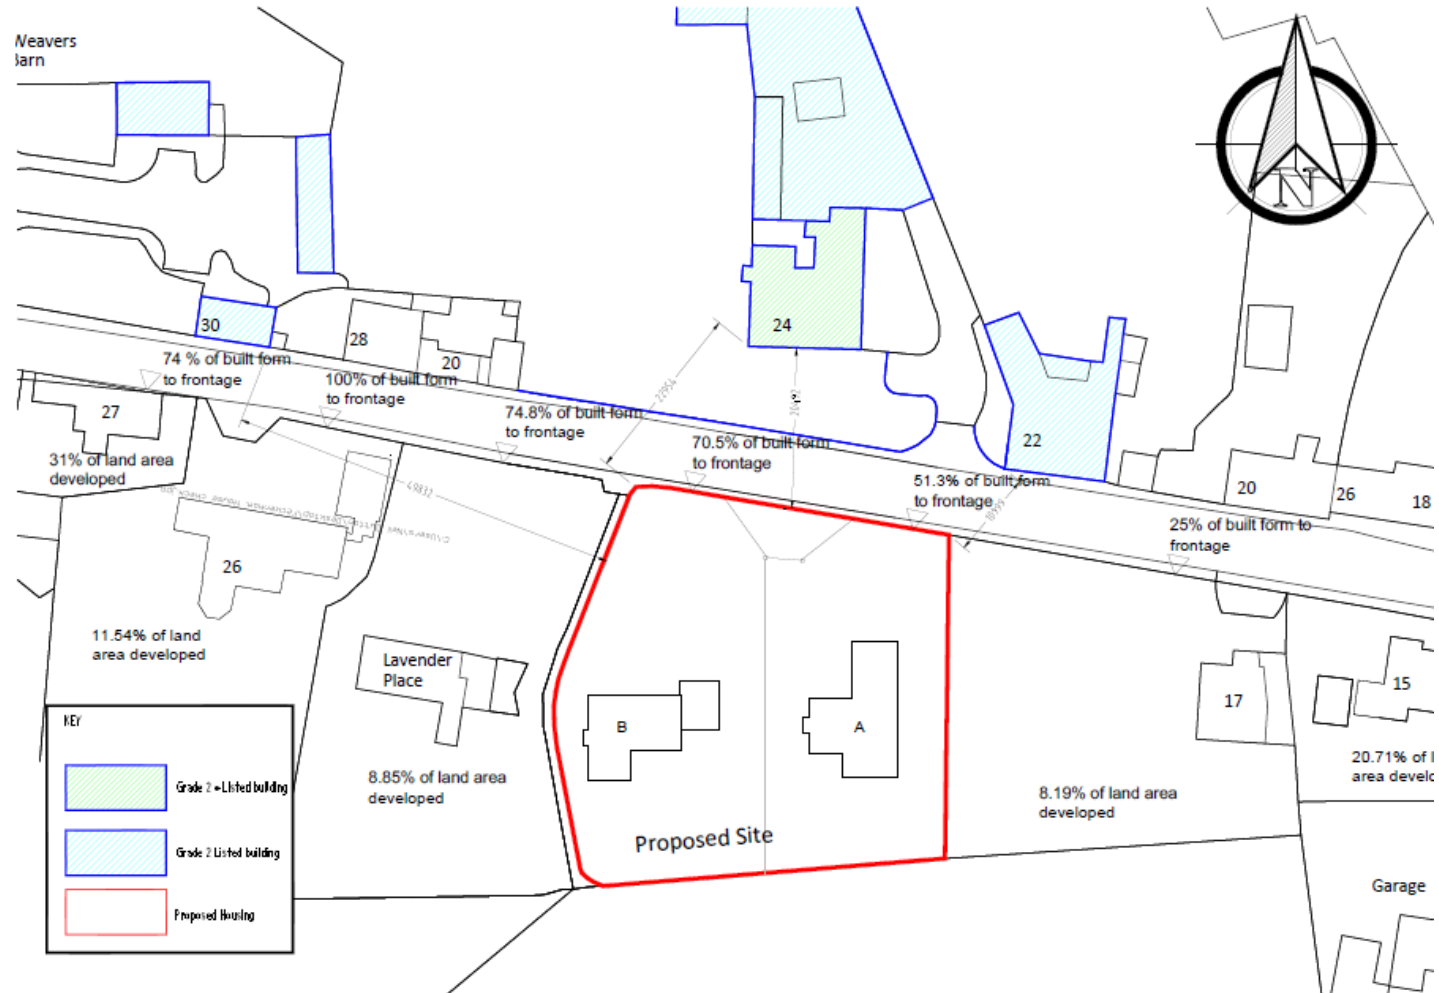

Site Plan

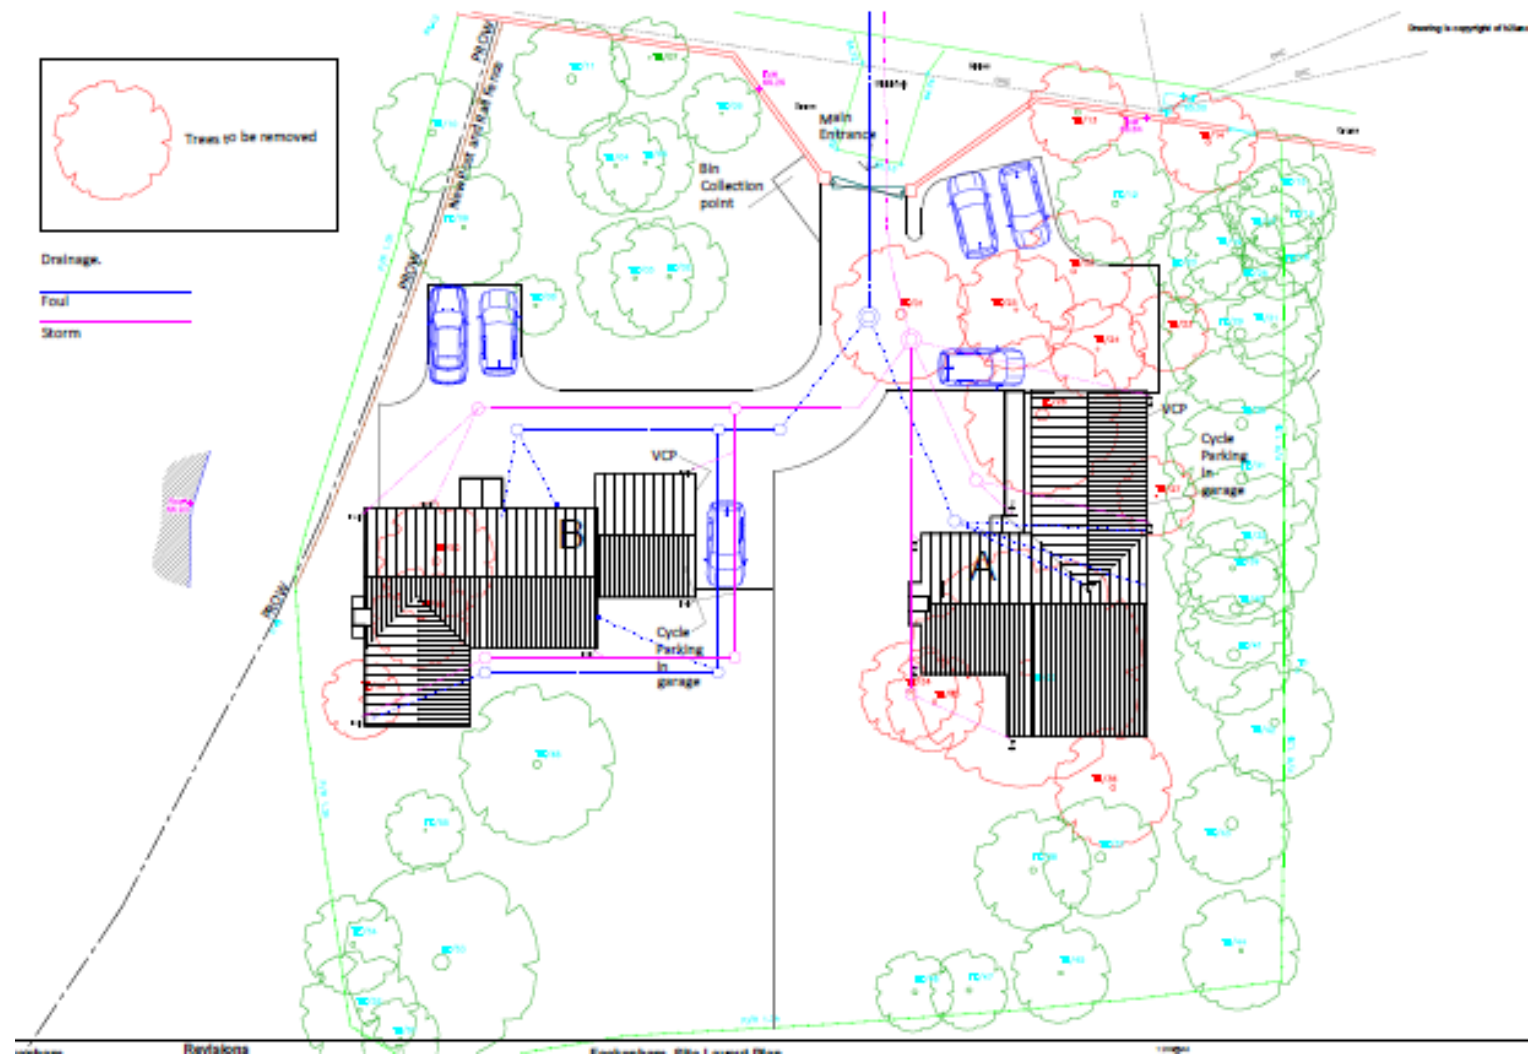

Unit A - Proposed Floor Plans

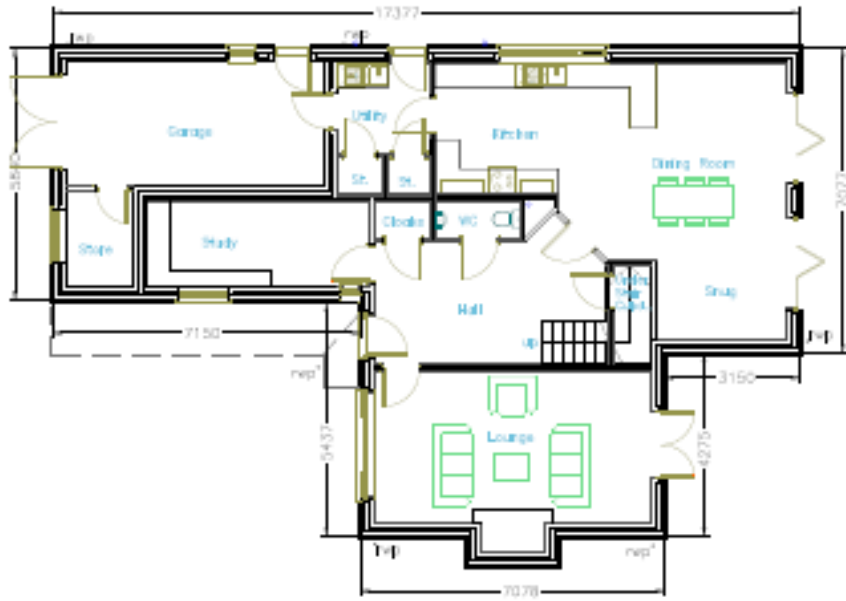

Ground Floor Plan




First Floor Plan

Unit A - Proposed Elevations



Front Elevation

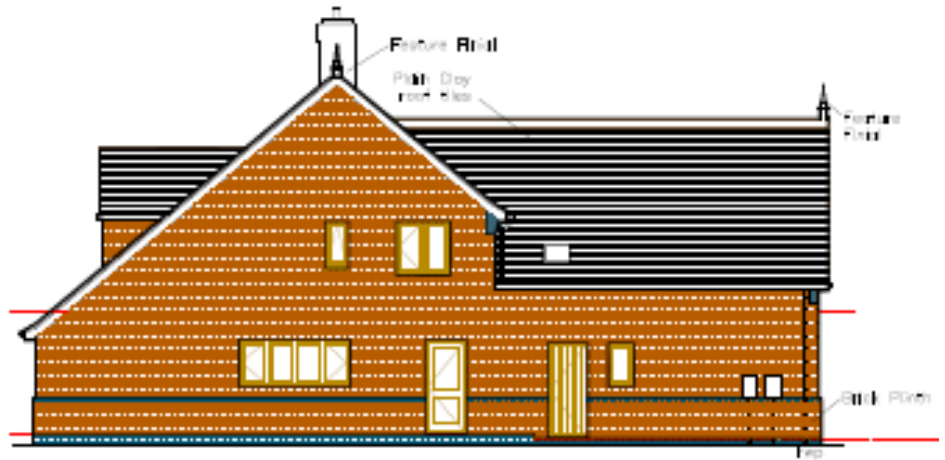

Gable Elevation 1




Rear Elevation



Gable Elevation 2

Unit B - Proposed Floor Plans

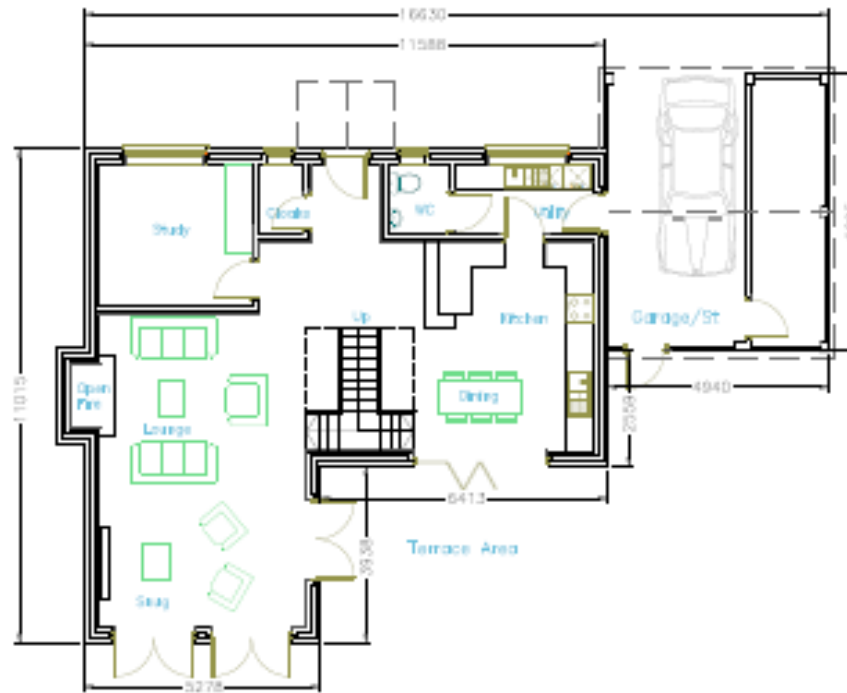



Ground Floor Plan

Do not scale from this drawing.
Drawing is copyright of Island Limited




First Floor Plan

Unit B - Proposed Elevations

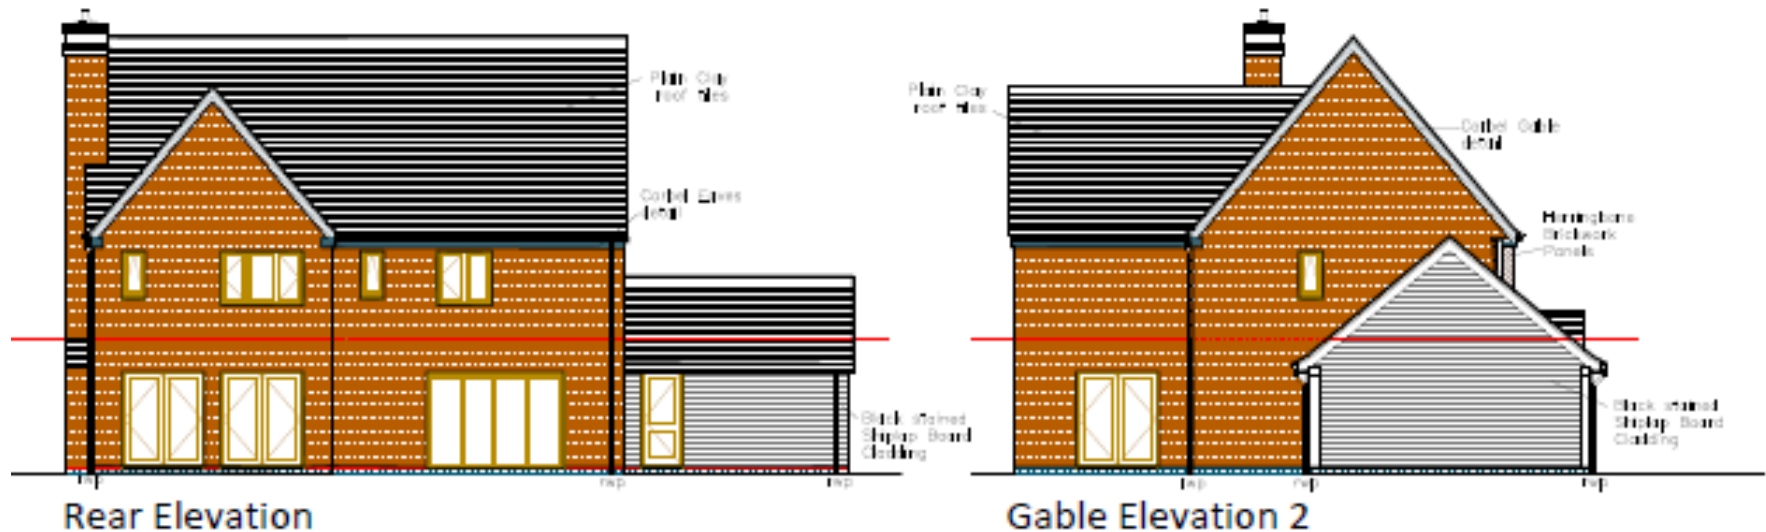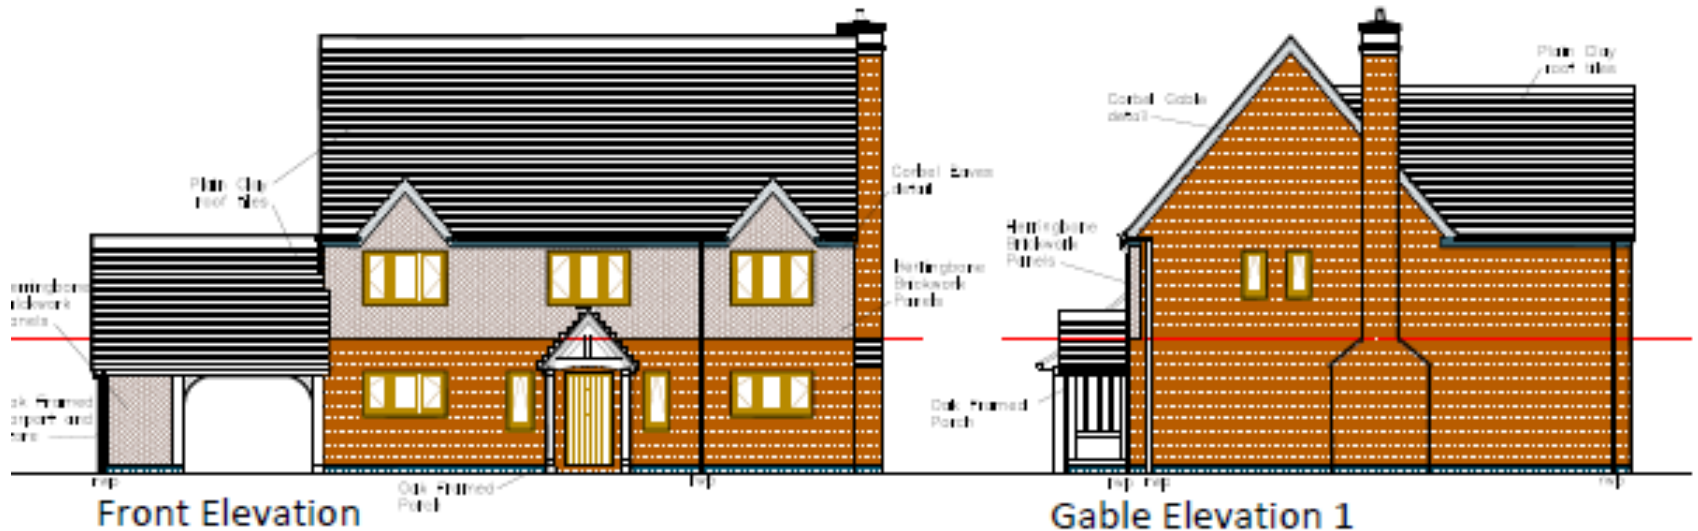

Landscaping Plan

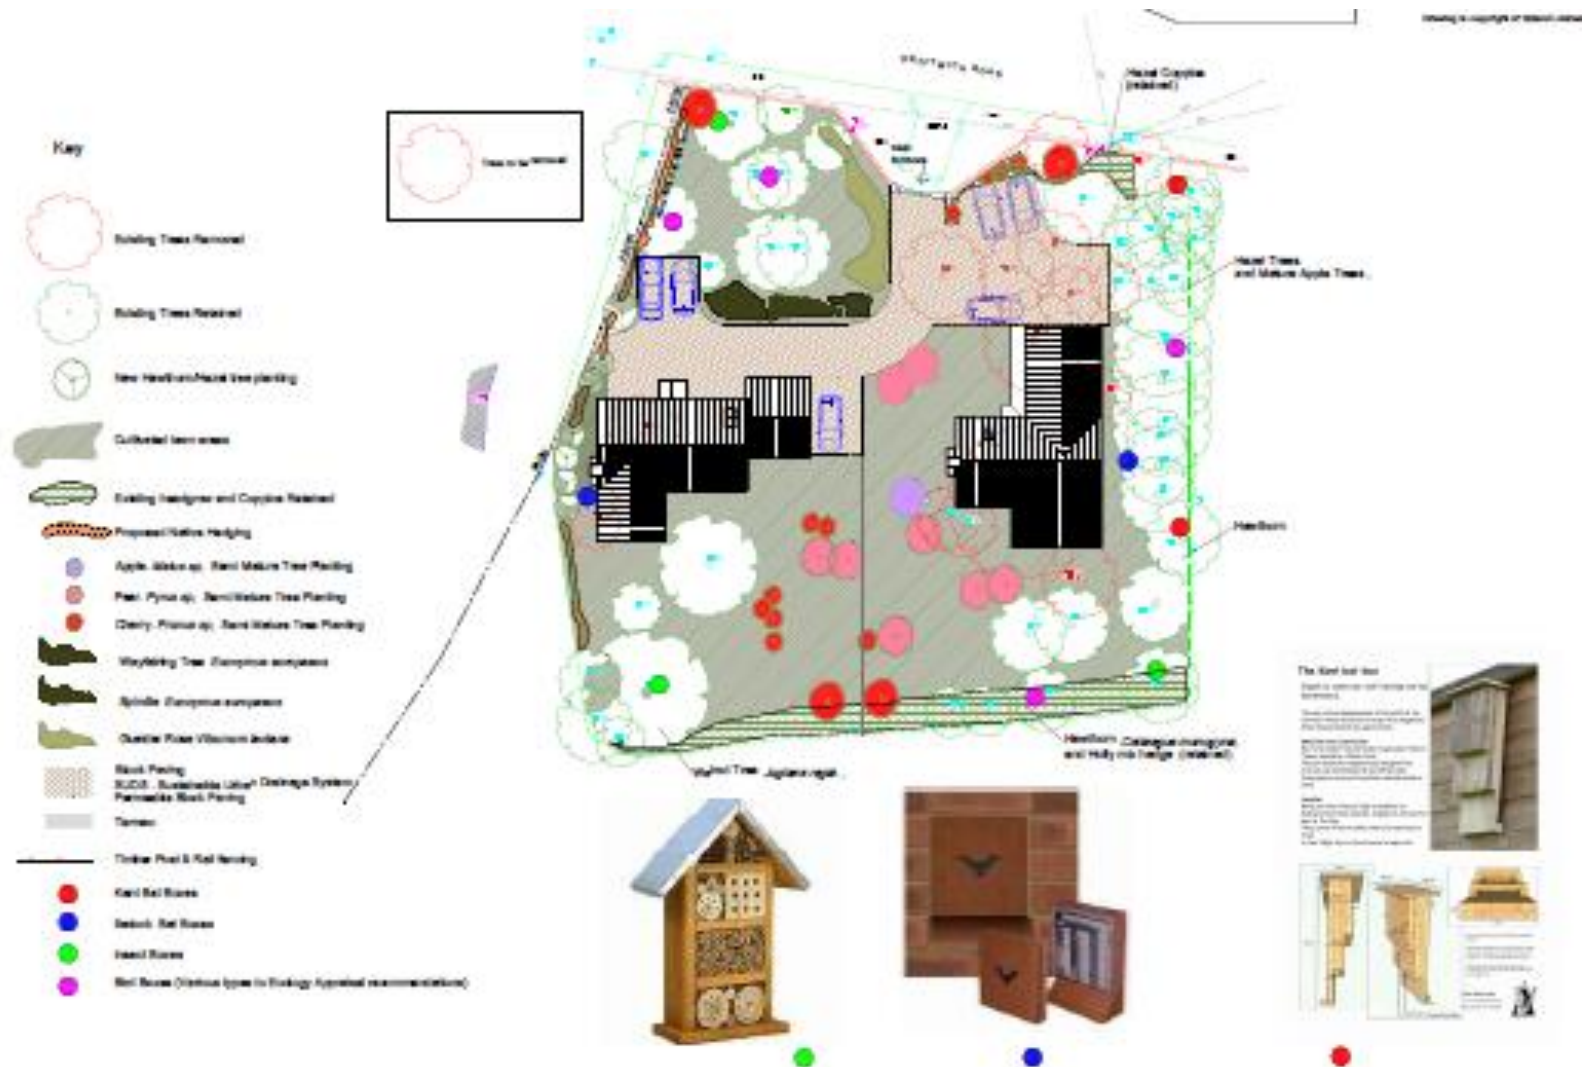

Site Photos



Site Photos

