


# Location Plan 2

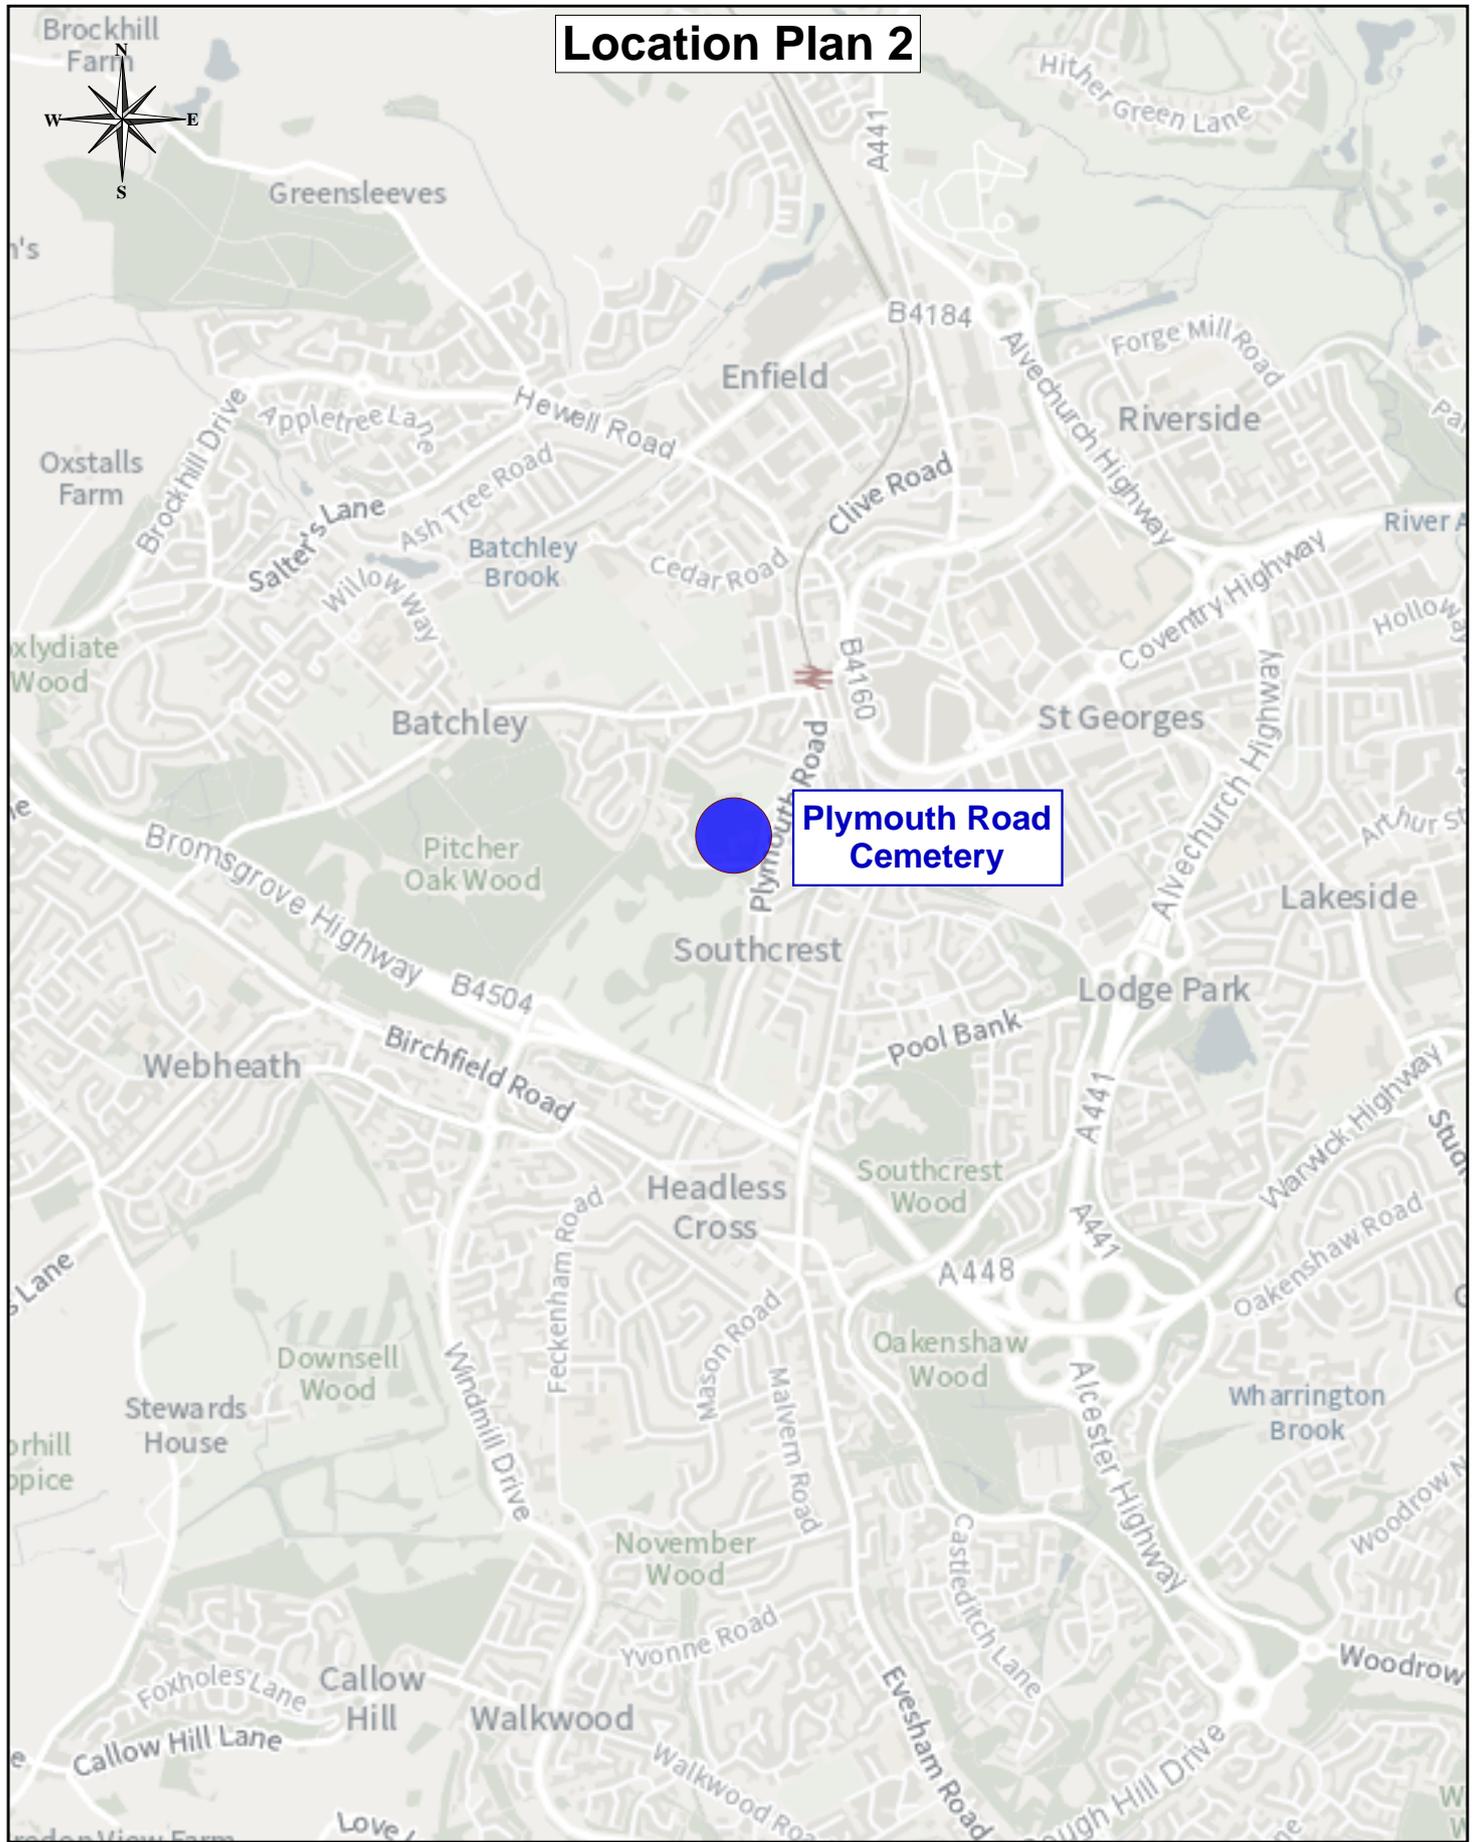

Project:	<b>New Cemetery Provision</b>	Drawn:	PTL
Drawing:	<b>Plymouth Road Cemetery Details</b>	Scale:	1/20,000 @ A4
Drawing No:	<b>P2038/47</b>	Date:	Nov 2021