


Appendix 1

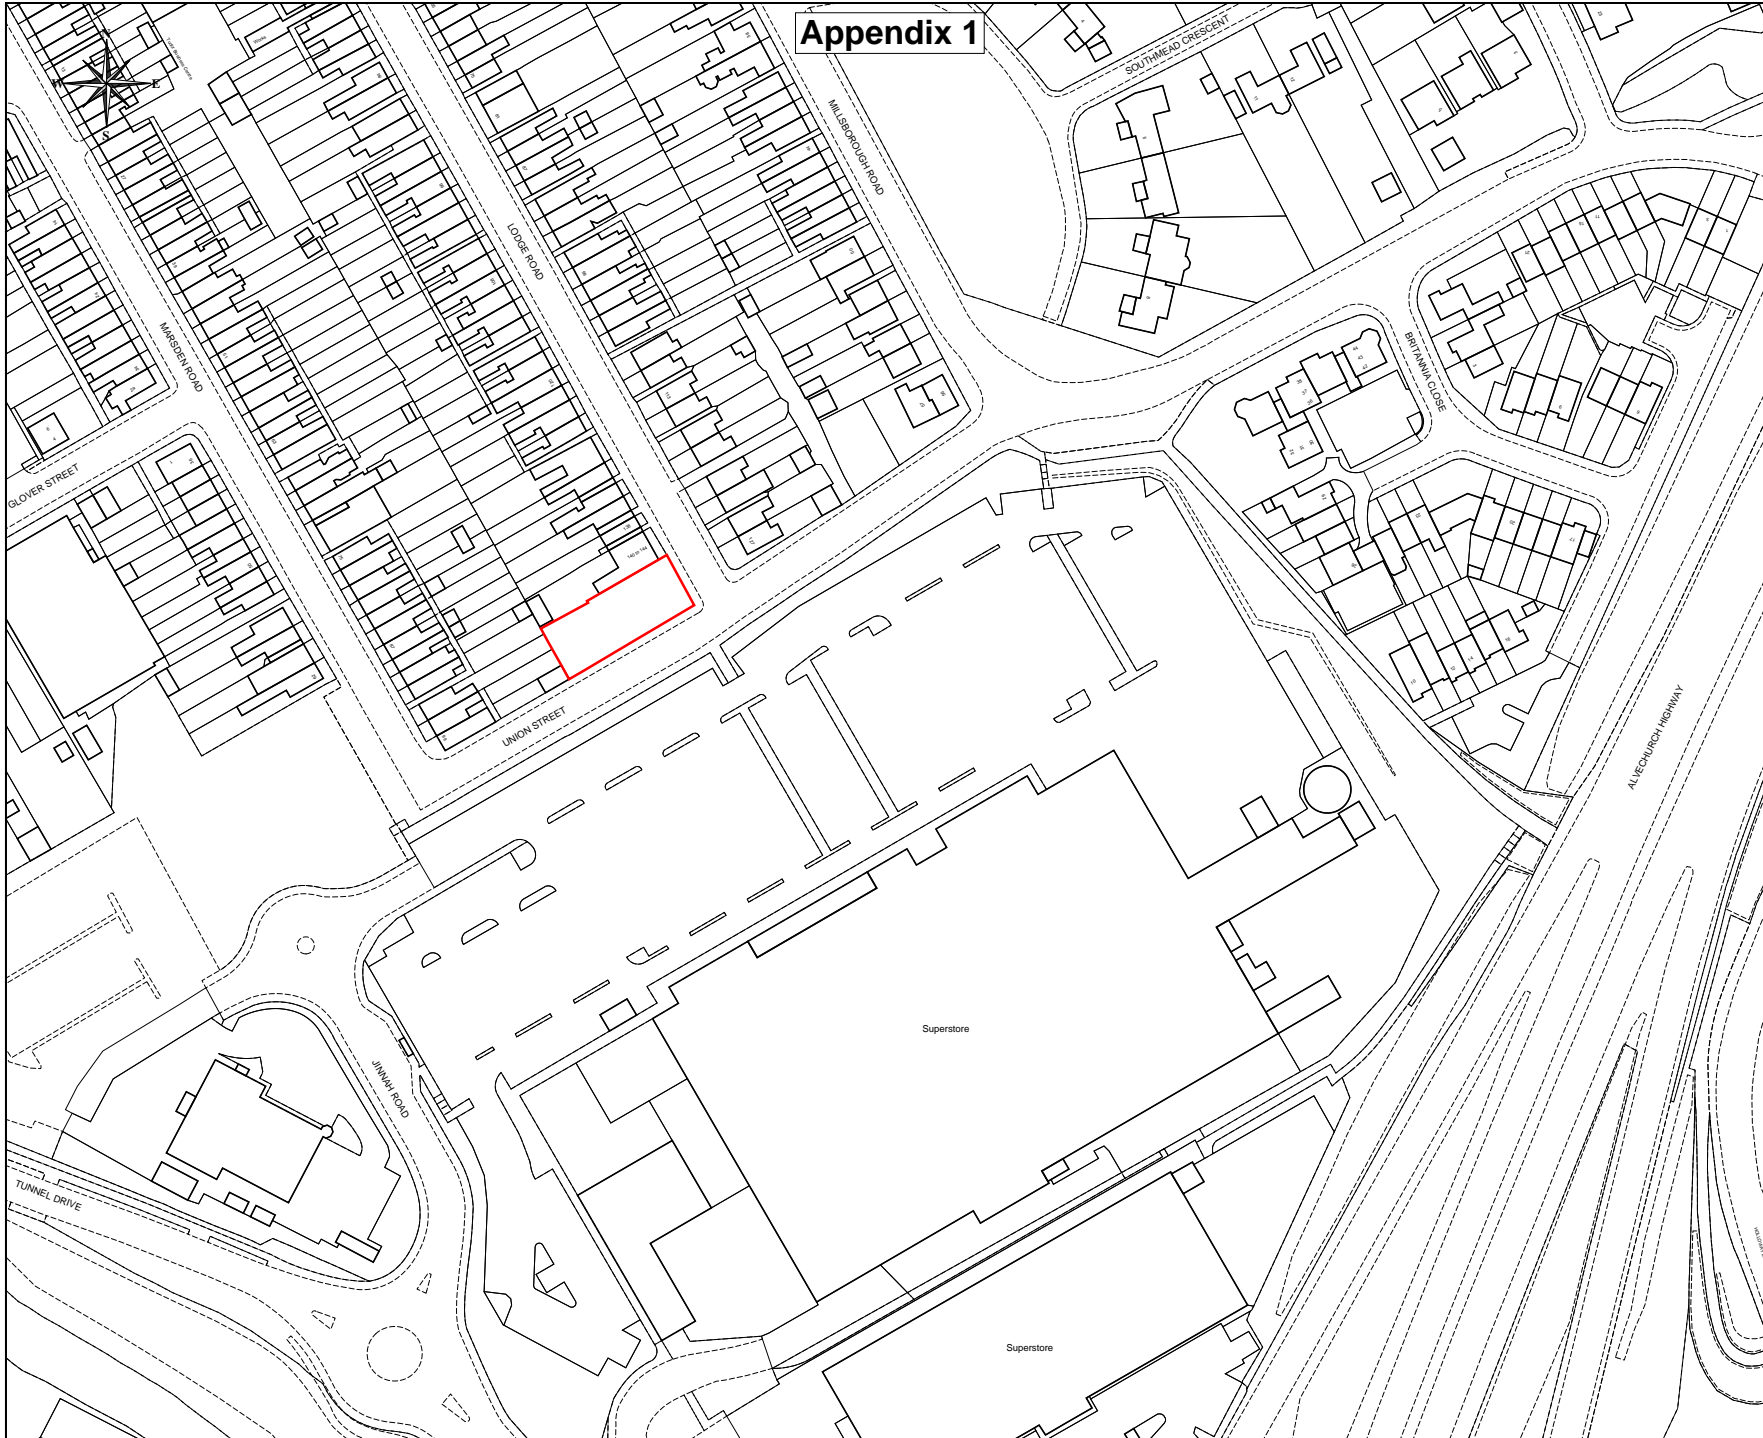

Notes:

Date	Rev	Details

Project:
**Proposed Residential Development
Lodge Road/Union Street
Smallwood, Redditch**

Drawing:
Location Plan

Drawn:	PTL	Scale:	1/1250 @ A3
Surveyed:	OS	Date:	Feb 2022

Drawing No: **P2049/185**

Engineering and Design Services
Town Hall
Walter Stranz Square
Redditch
Worcs B98 8AH

