
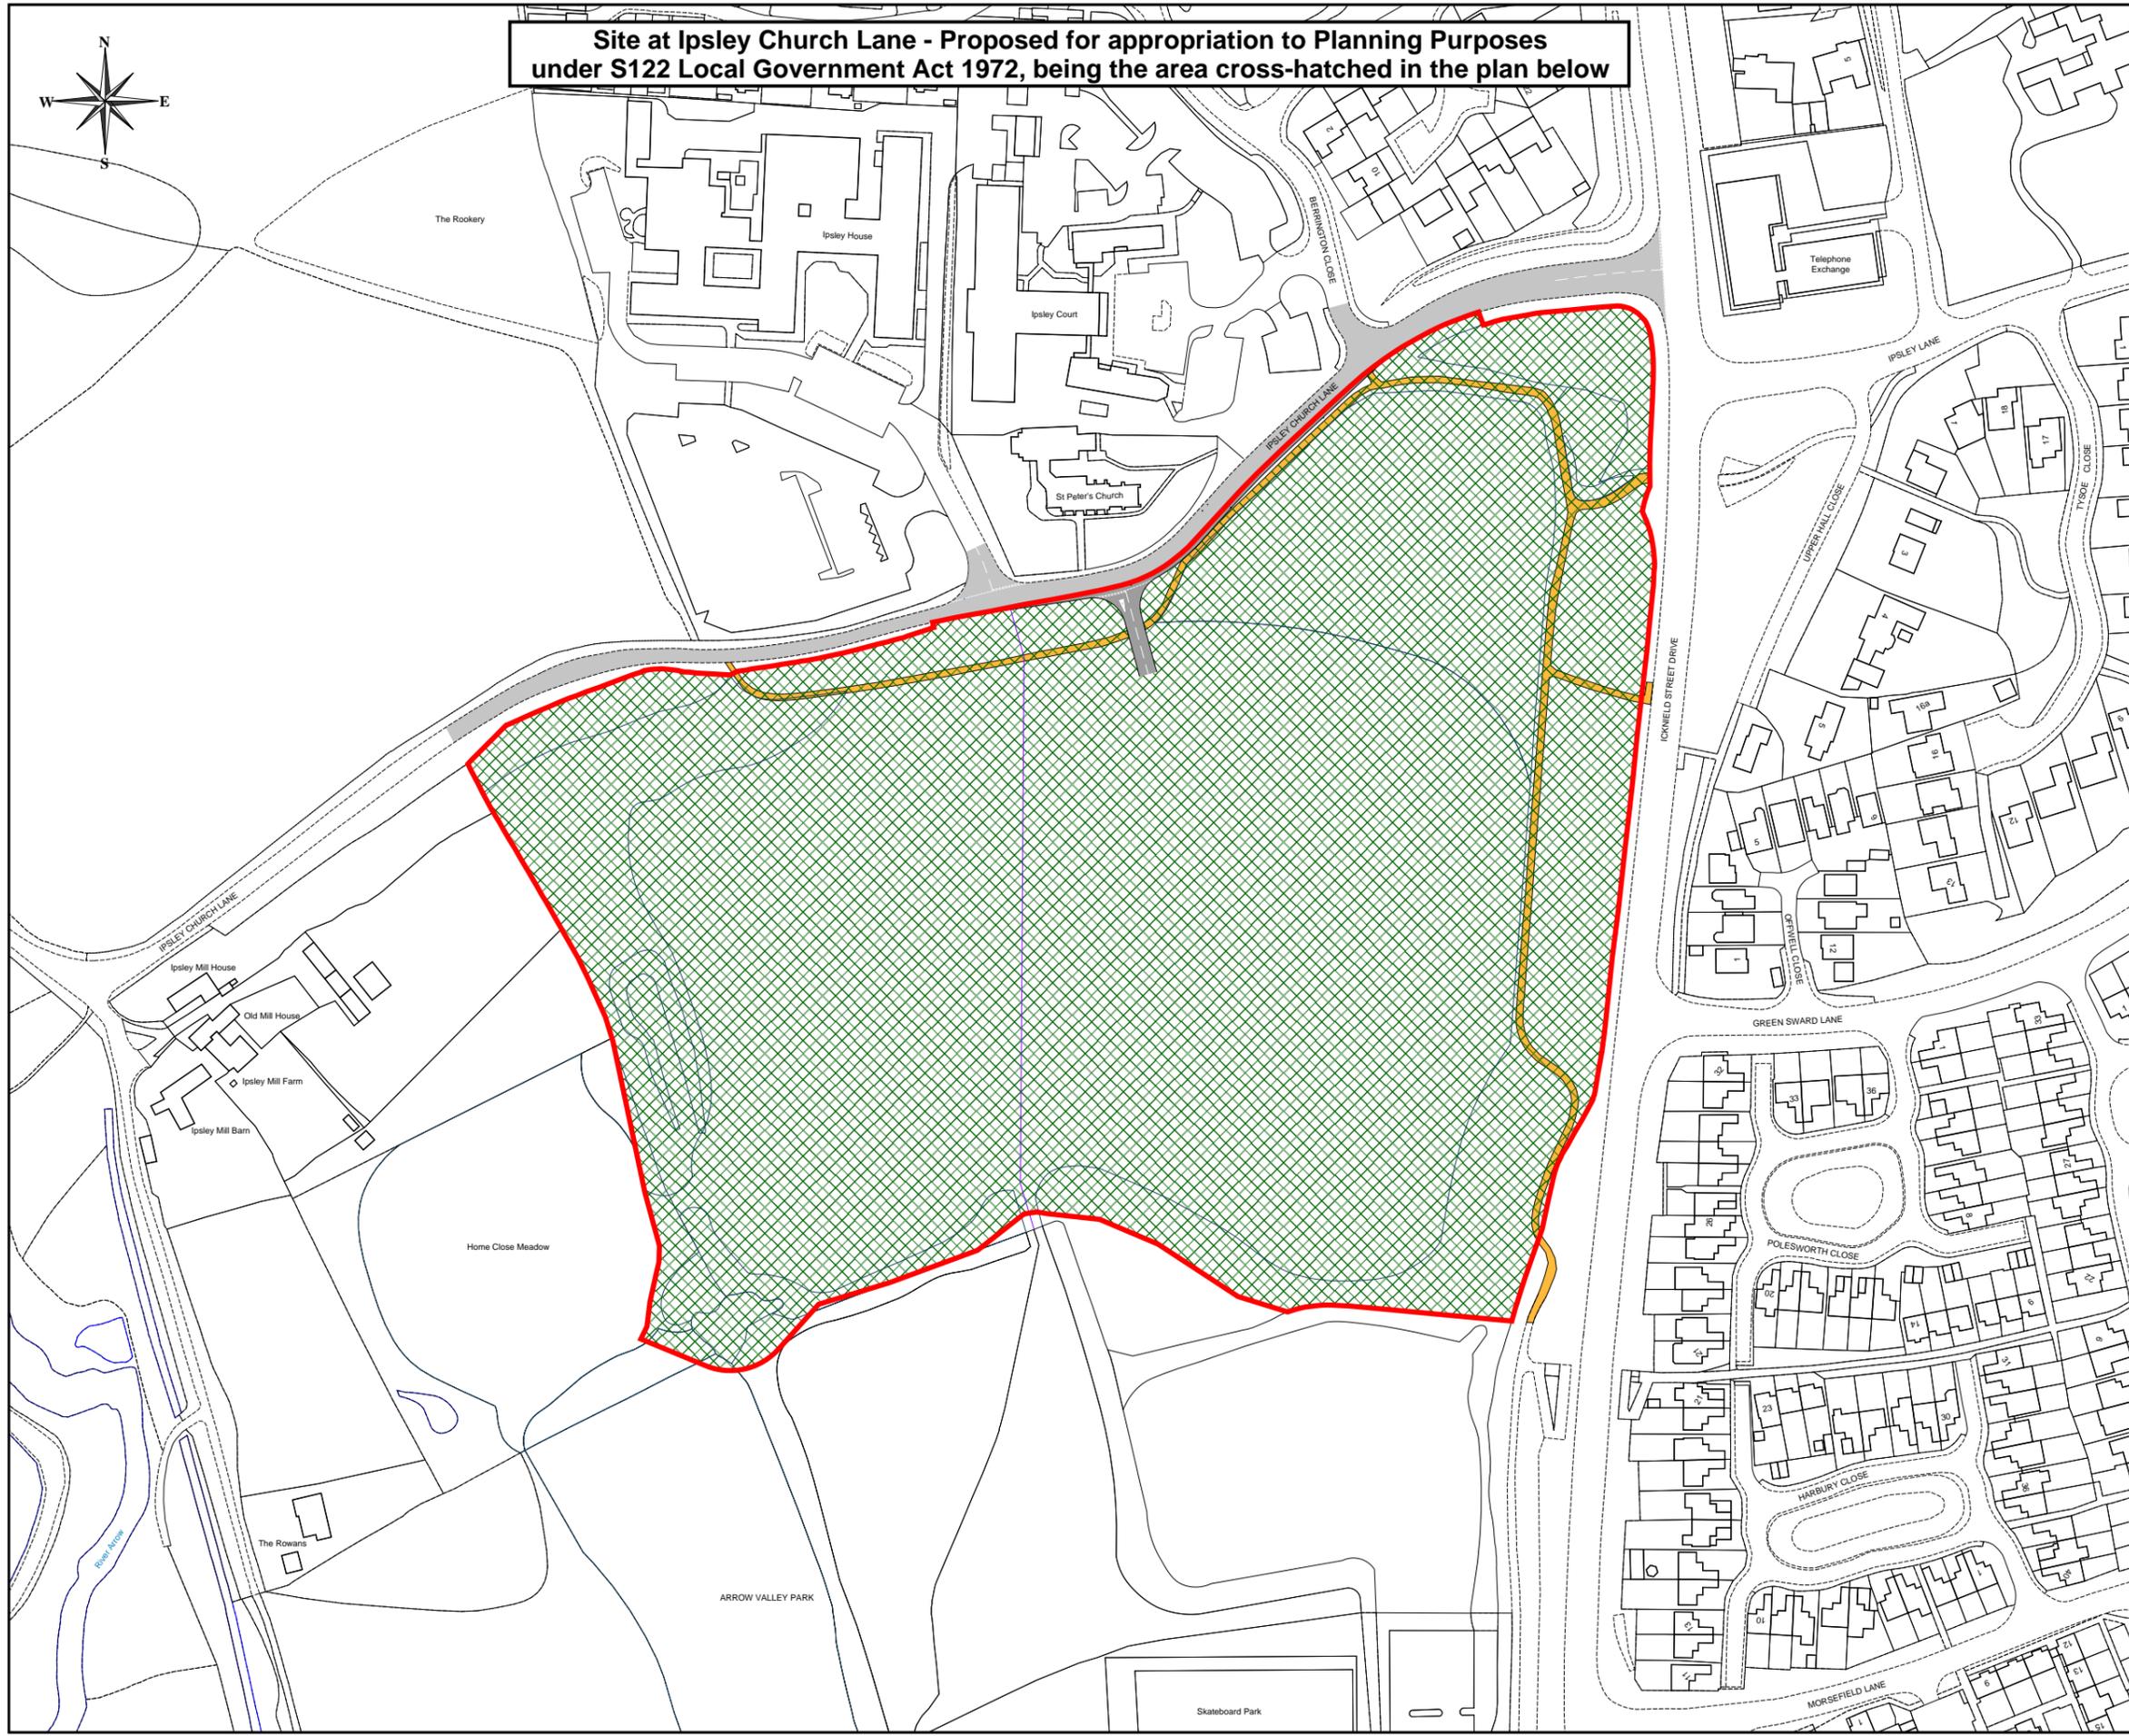


**Site at Ipsley Church Lane - Proposed for appropriation to Planning Purposes under S122 Local Government Act 1972, being the area cross-hatched in the plan below**

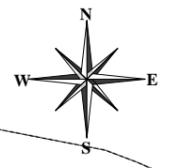

Notes:

Date	Rev	Details

Project:  
**Proposed Redditch Cemetery  
Ipsley Church Lane**

Drawing:  
**Appropriation - Site Details**

Drawn:	PTL	Scale:	1/2,000 @ A3
Surveyed:	OS	Date:	Aug 2022

Drawing No: **P2038/51**

**Engineering and Design Services**  
Town Hall  
Walter Stranz Square  
Redditch  
Worcs B98 8AH

