

22/00918/FUL

Retrospective application for a menage and removal of floodlighting


Old Yarr, Blaze Lane, Astwood Bank, Redditch

Recommendation: Grant subject to conditions


# Site Location



# Site Location Plan

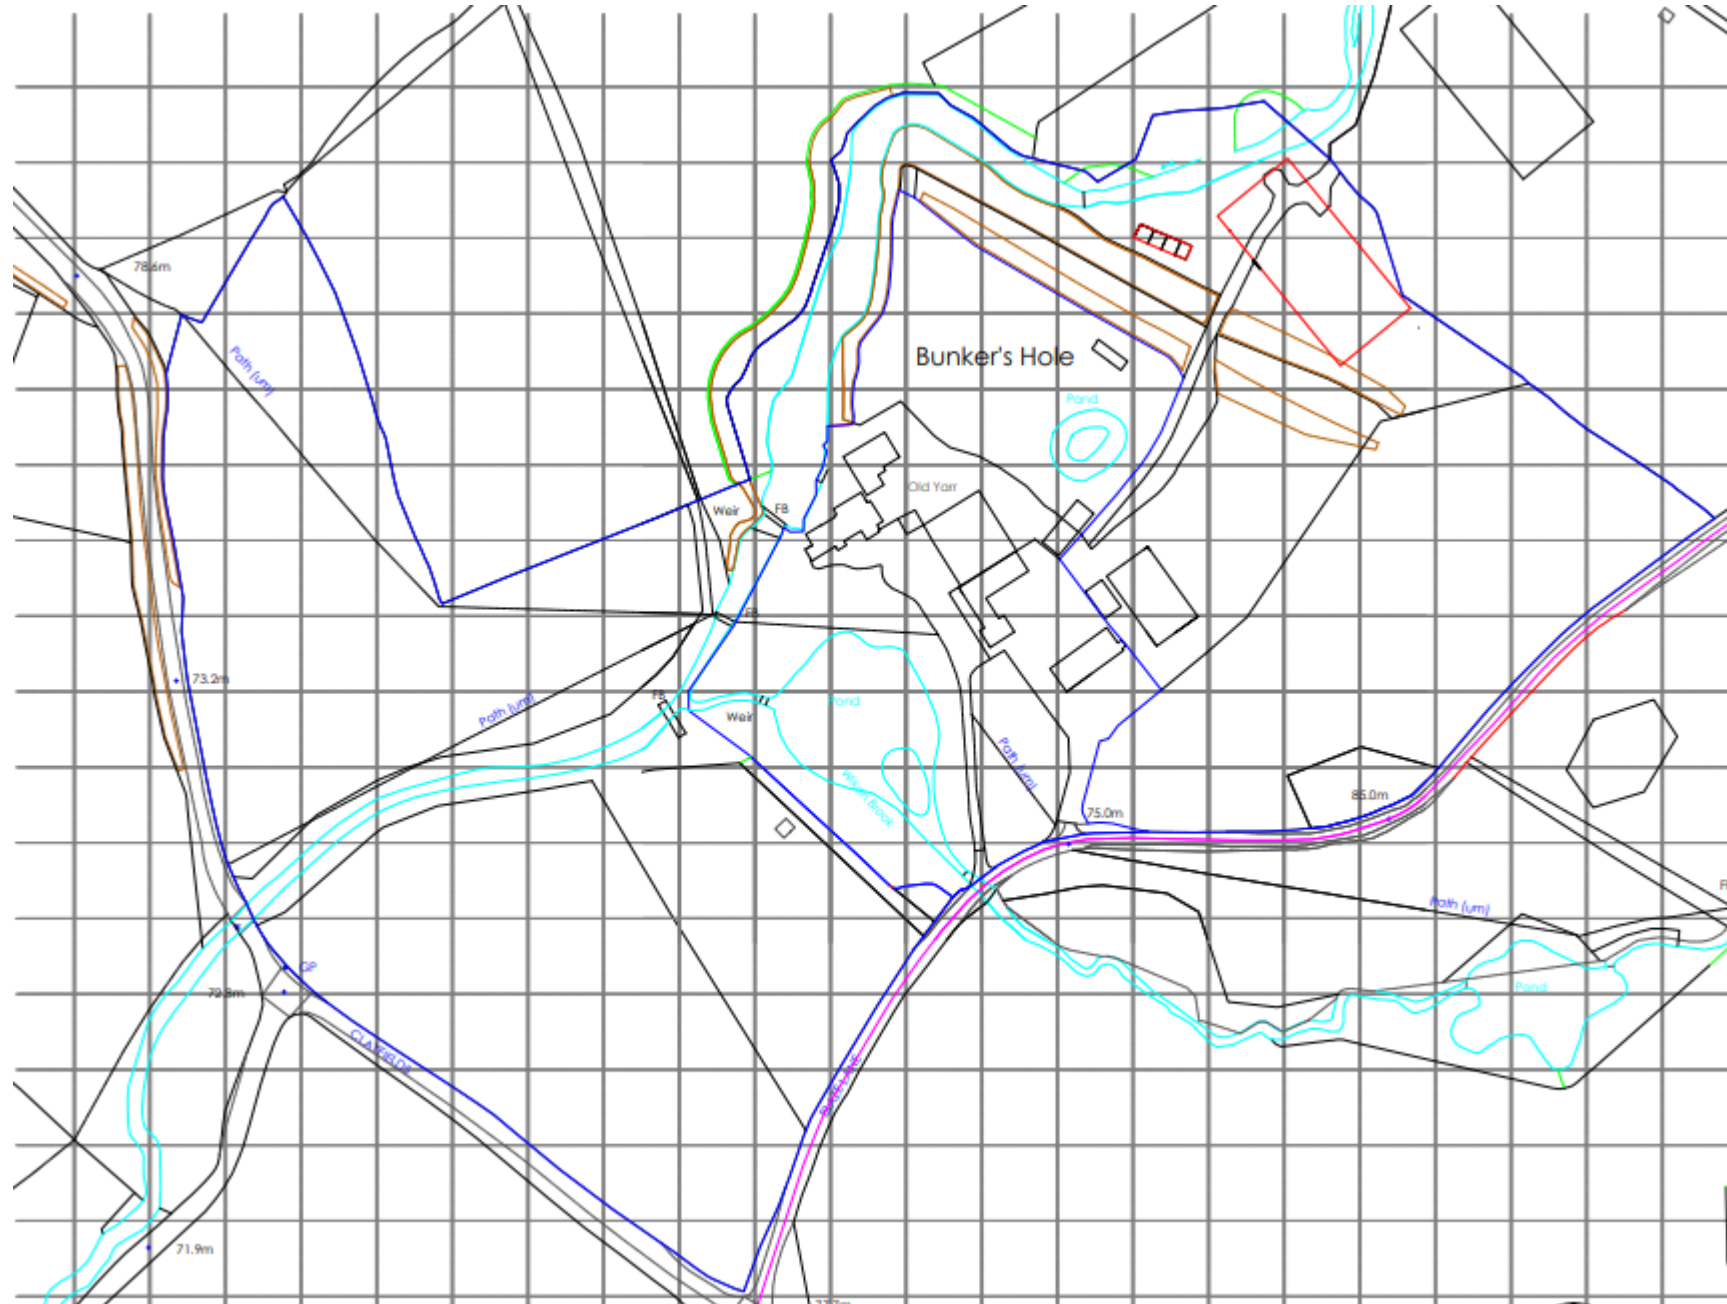

# Existing plans and elevations

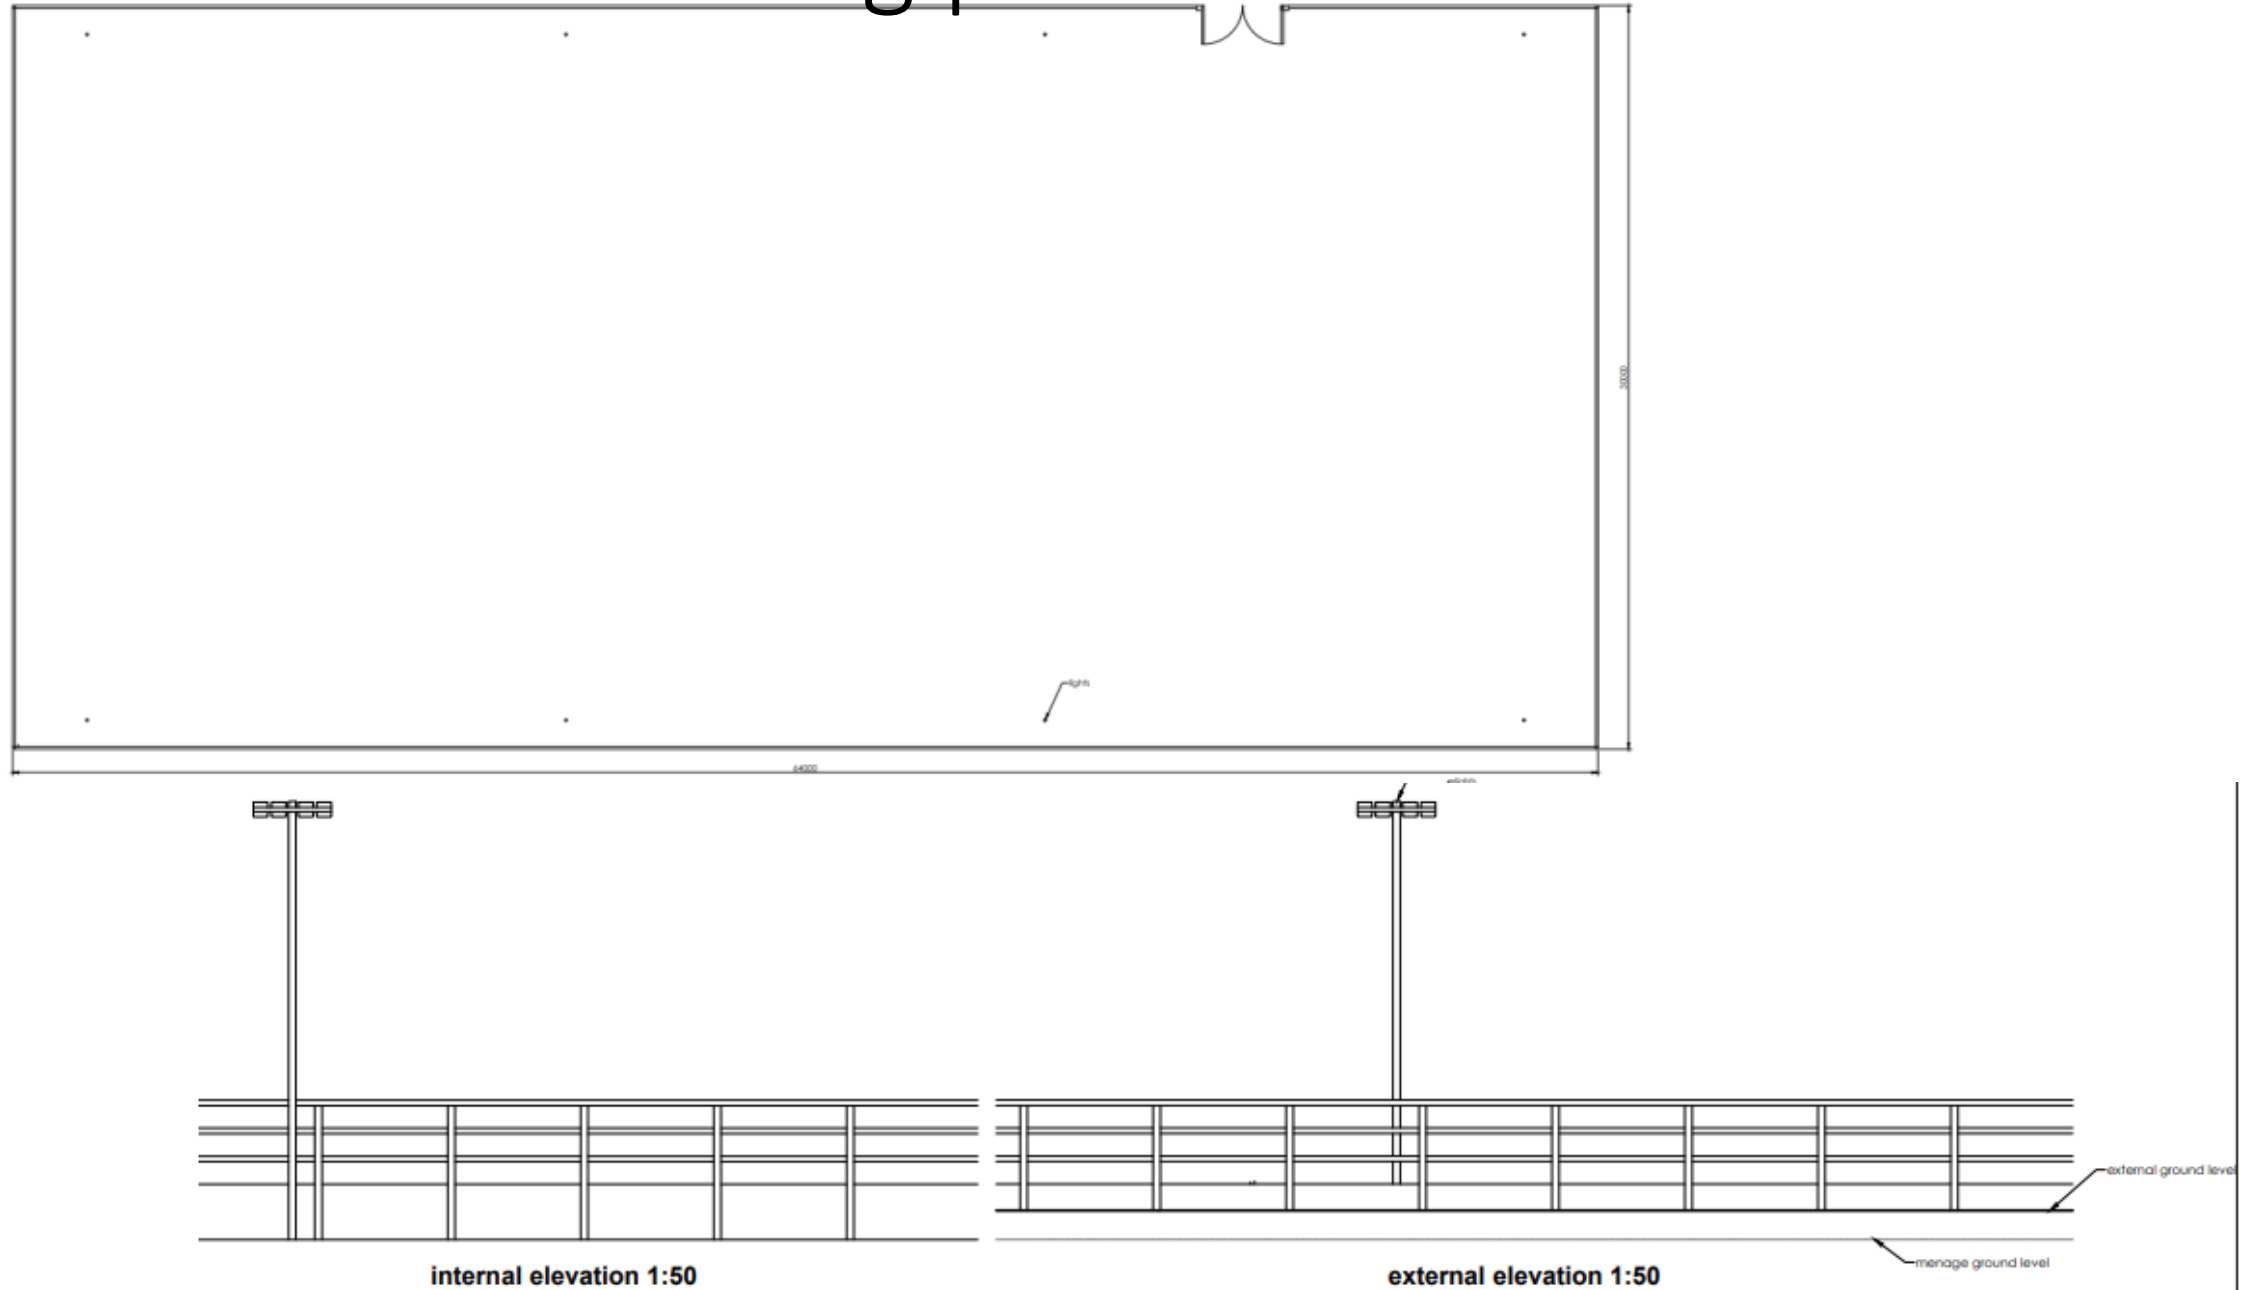




# Photograph of existing menage



# Proposed plans and elevations

 

internal elevation 1:50



external elevation 1:50

external ground level

menage ground level