


23/00464/FUL

Proposed Storage Shed

Feckenham Football Club, Mill Lane, Feckenham, Redditch,
Worcestershire, B96 6HY

Recommendation: Approve


Site Location

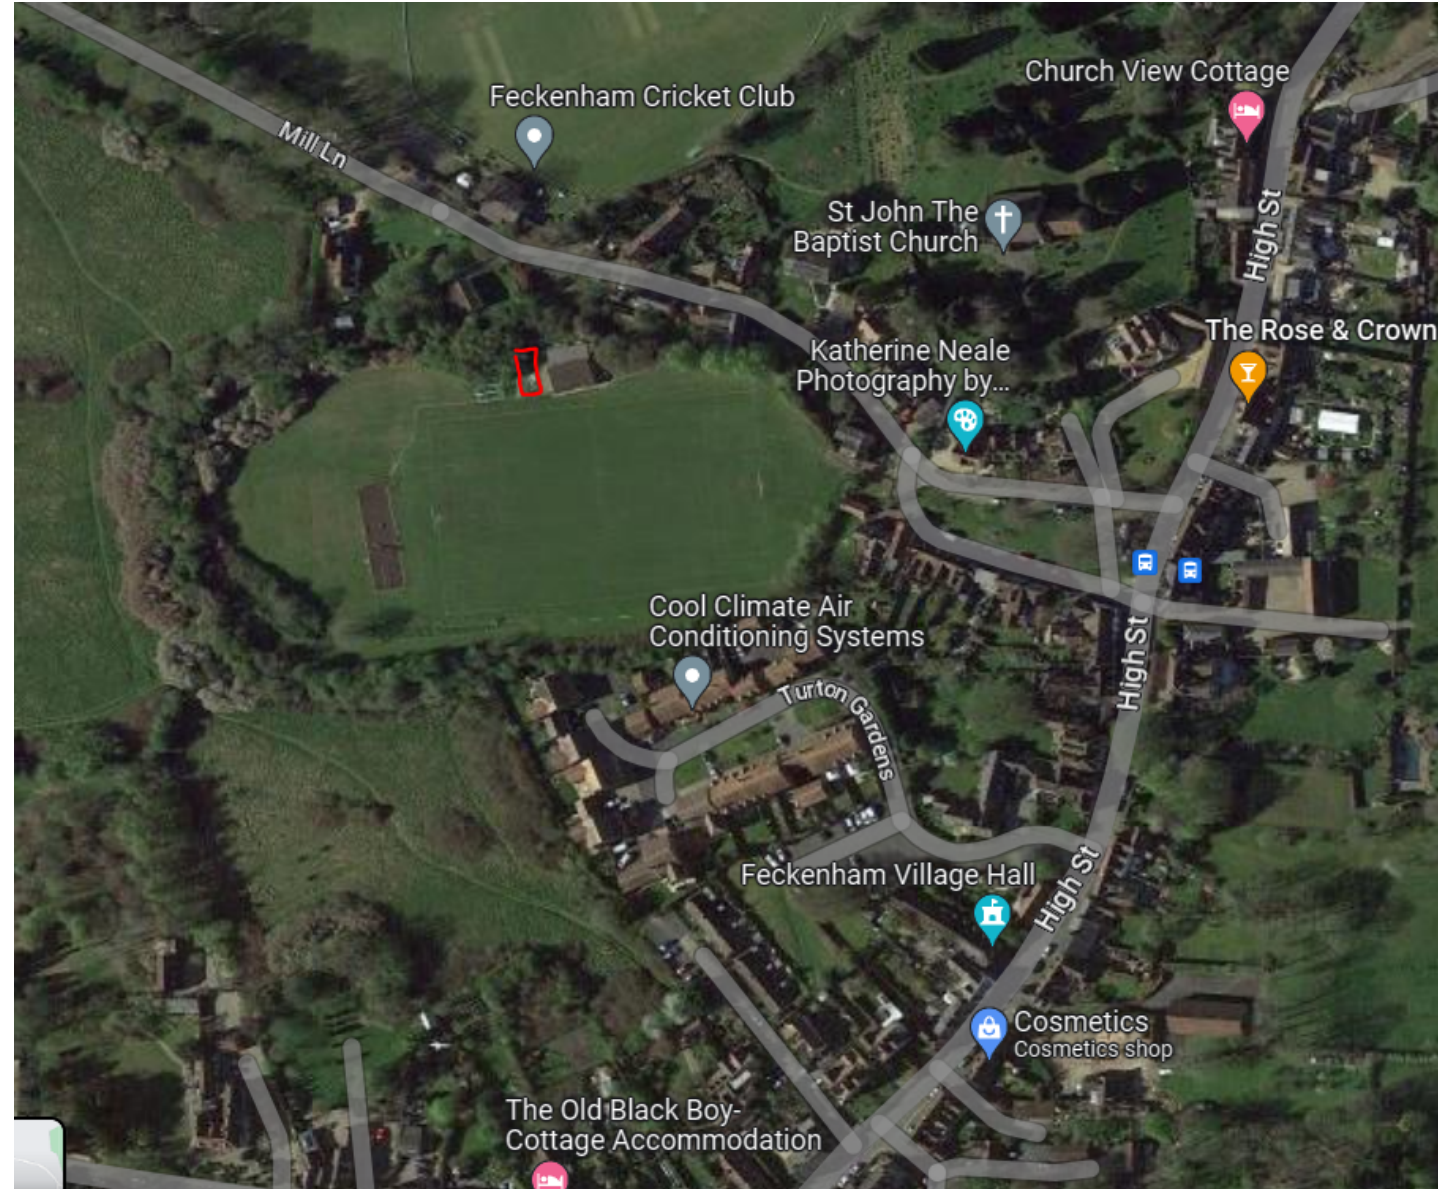
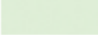




Site Location Plan

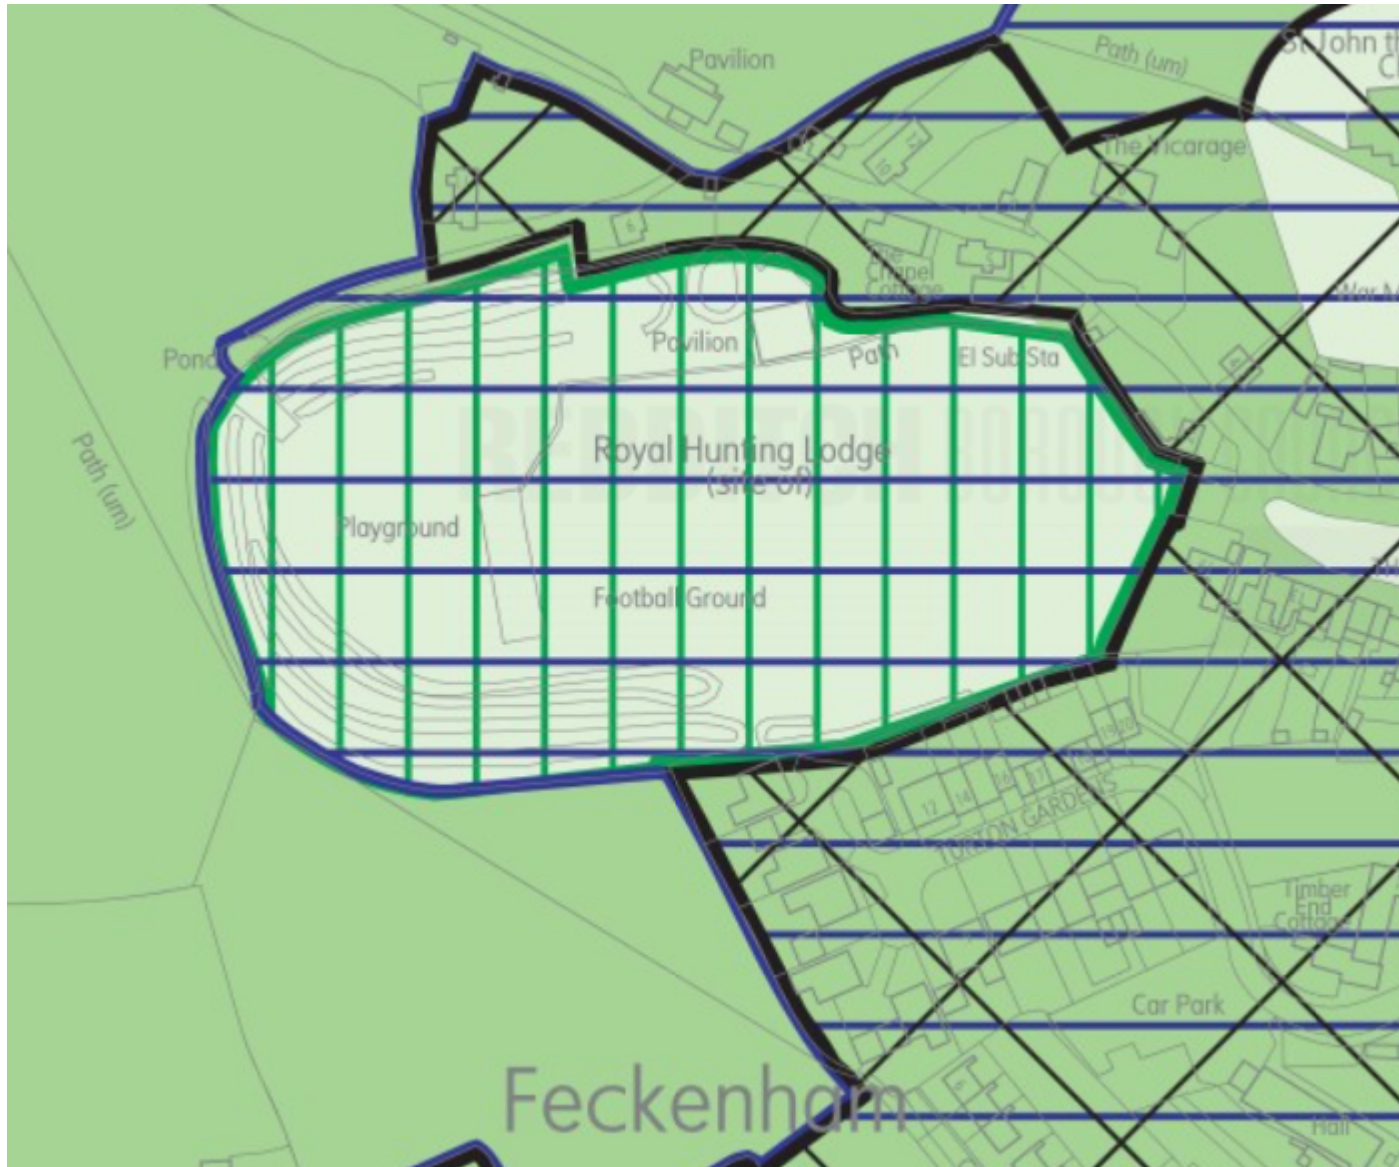


BoRLP Proposals Map




-  Designated Conservation Area
(**Policy 36 Historic Environment** and
Policy 38 Conservation Areas)
-  Primarily Open Space
(**Policy 13 Primarily Open Space**)
-  Scheduled Monuments
(**Policy 36 Historic Environment** and
Policy 37 Historic Buildings and Structures)
-  Green Belt
(**Policy 8 Green Belt**)


Proposed Site plan

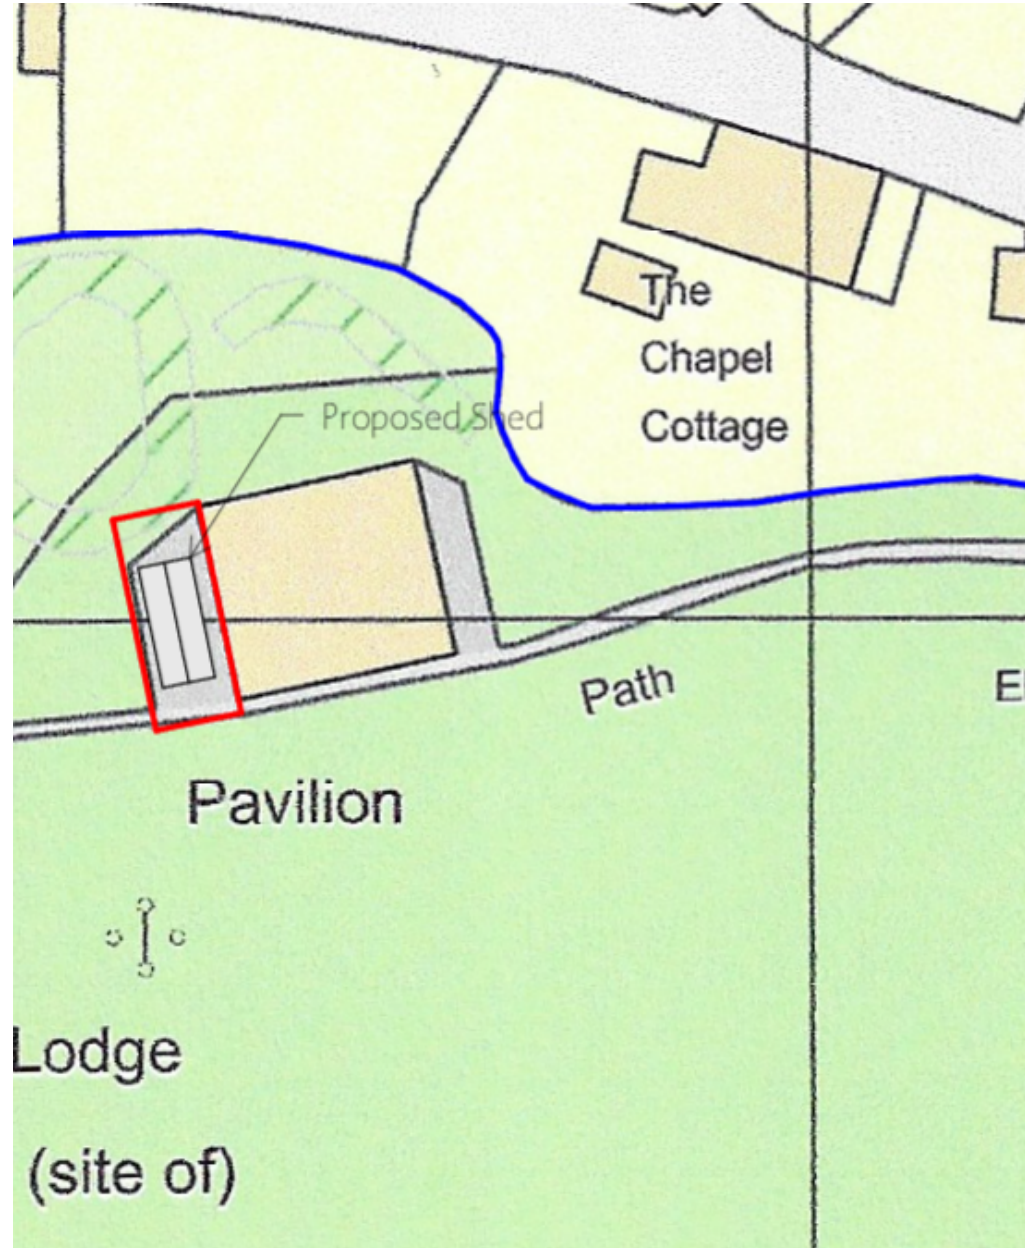

Proposed Storage Shed

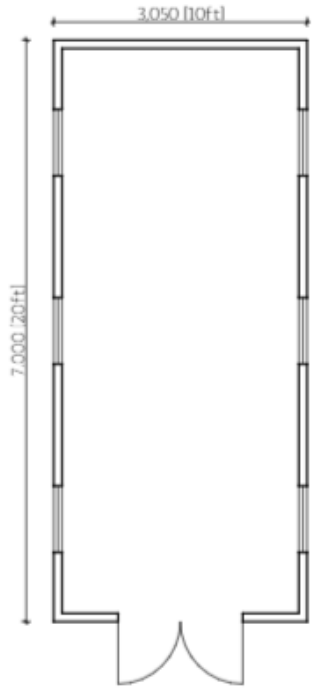


Shed Plan
Scale: 1:100

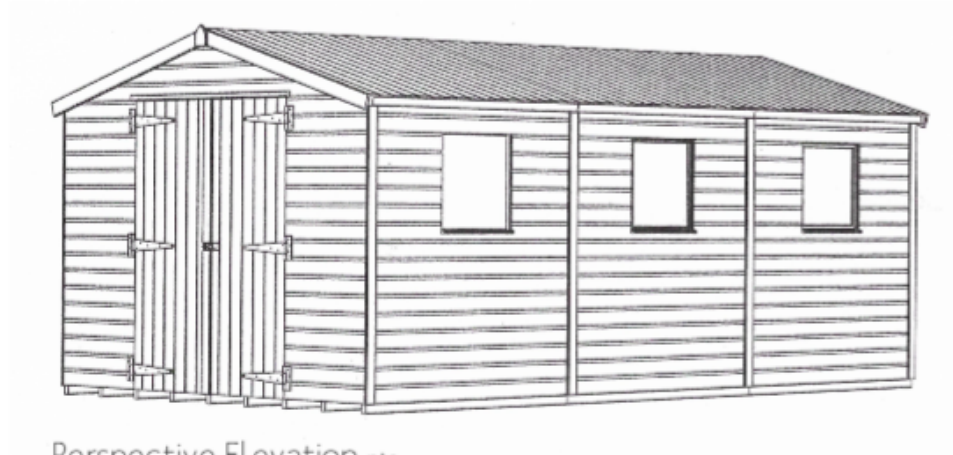


Perspective Elevation nts




Front Elevation Scale: 1:100

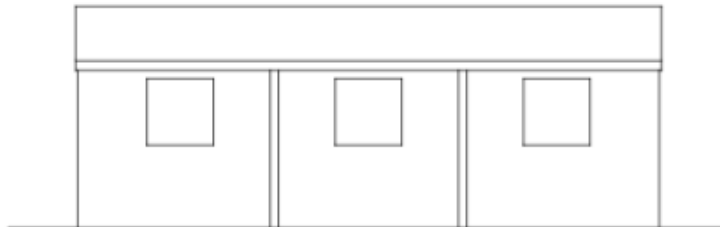

Side Elevation Scale: 1:100

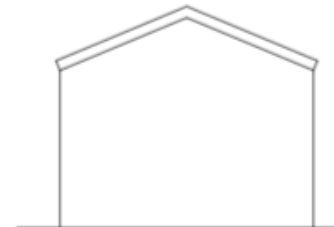

Rear Elevation Scale: 1:100

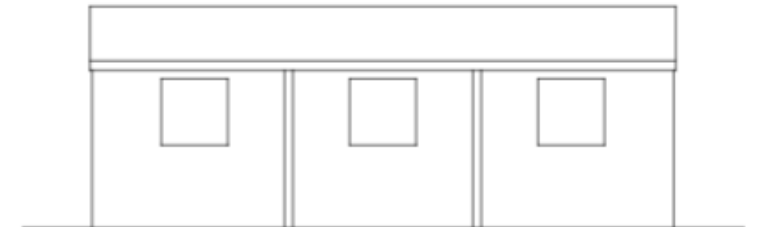

Side Elevation Scale: 1:100

Site Photos

