


Appendix 1

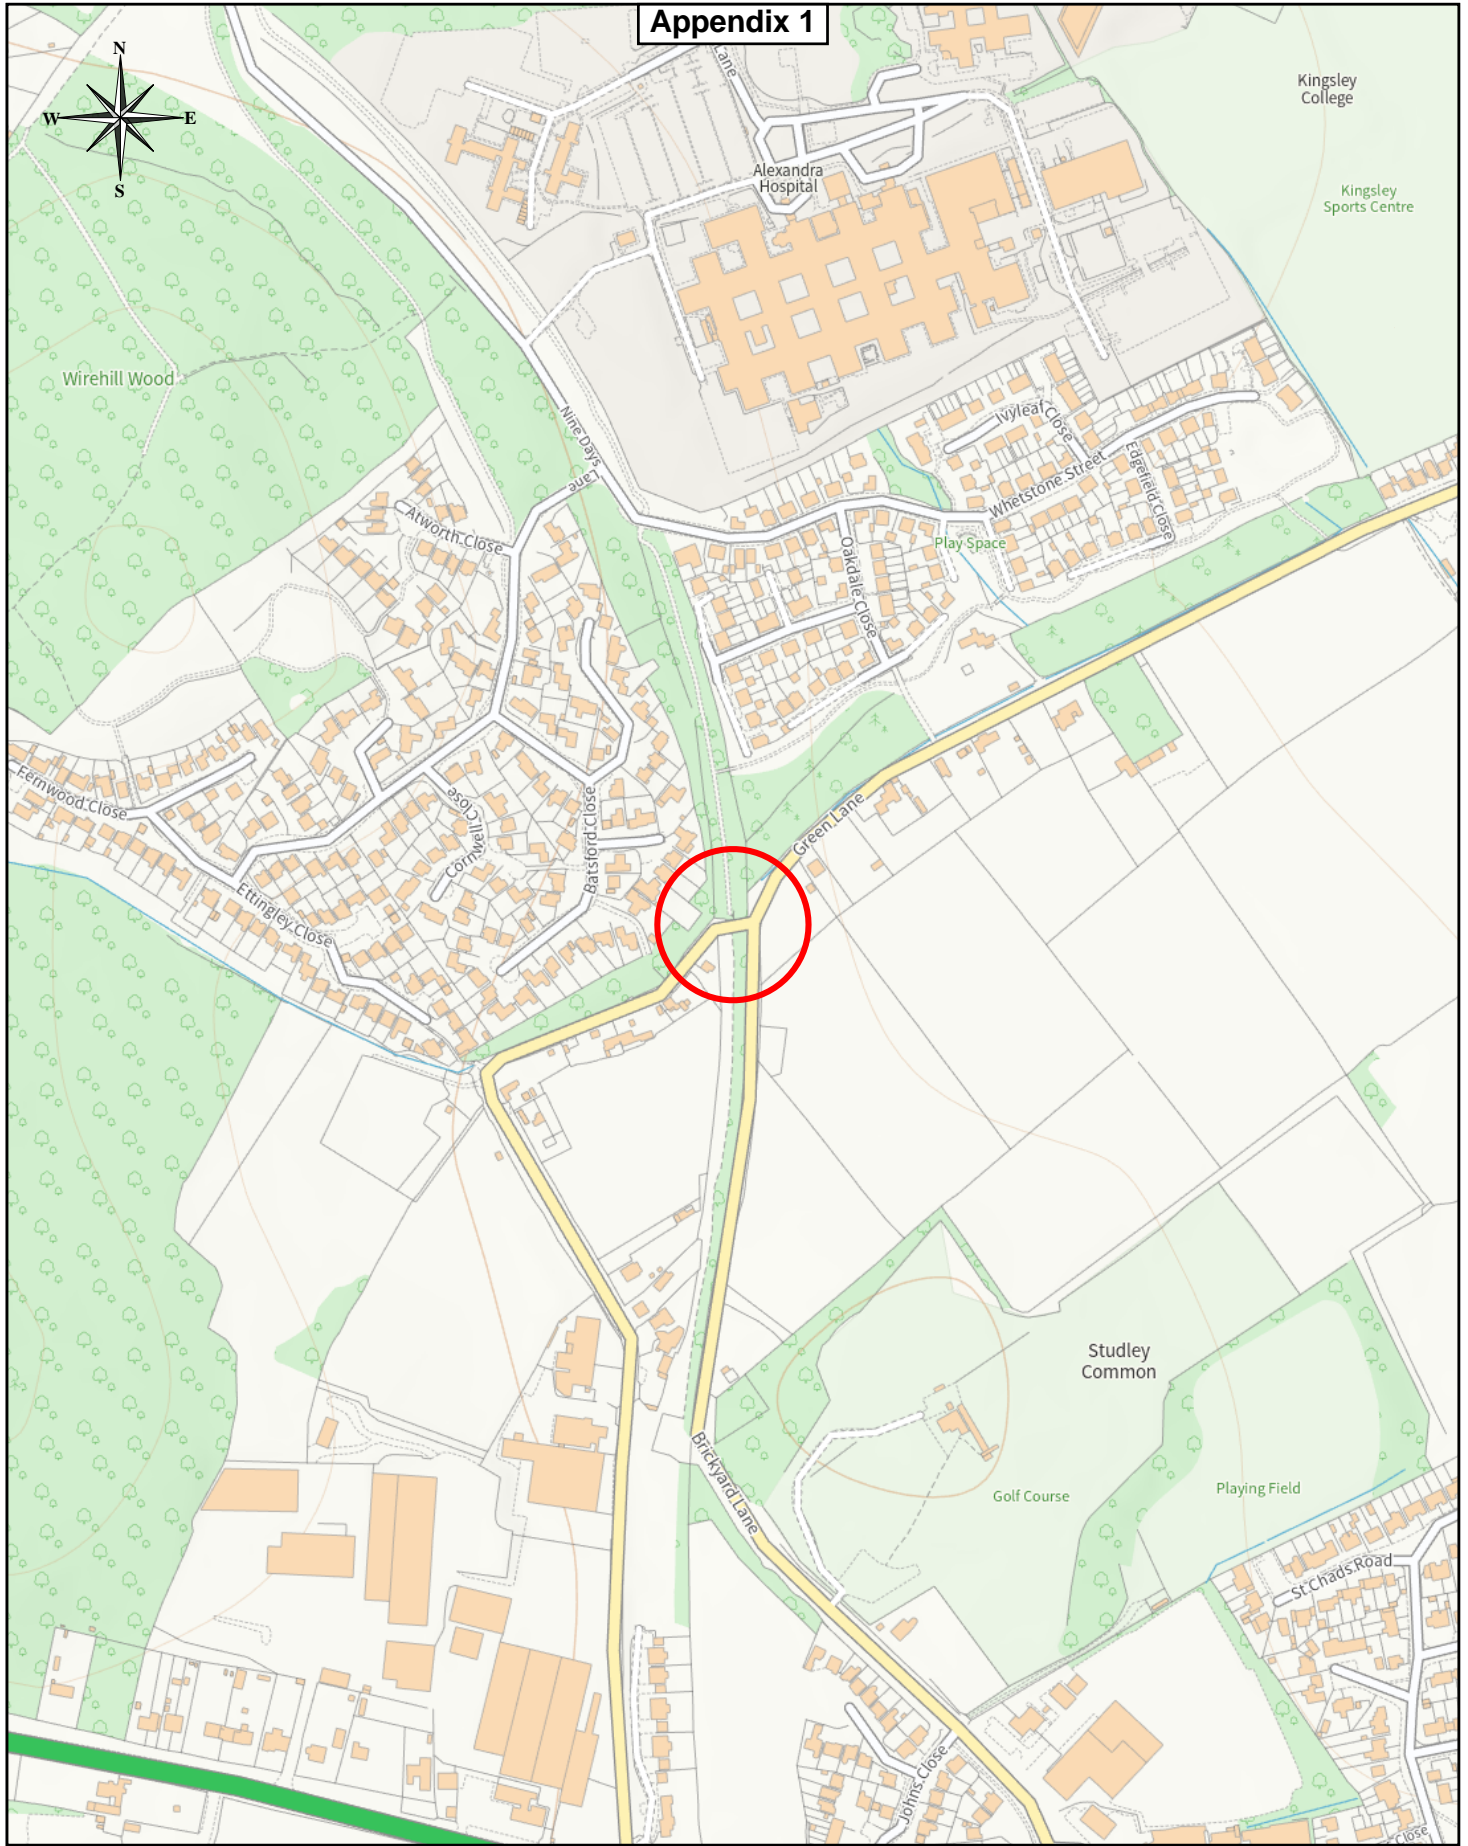

REDDITCH BOROUGH COUNCIL



making a difference

www.redditchbc.gov.uk



Bromsgrove

District Council

www.bromsgrove.gov.uk

Project:

Green Lane Bridge Studley

Drawn:

PTL

Engineering and Design Services

Town Hall

Walter Stranz Square

Redditch

Worcs B98 8AH

Drawing:

Location Details

Scale:

1/5,000
@ A4

Drawing No:

P2237/15

Date:

Dec 2019

© Crown Copyright and database rights 2019
Ordnance Survey 100024252