

23/00202/FUL

New two-storey extension (including plant space and vertical circulation) at rear of the existing two-storey hospital to provide 2 new surgical theatres and support accommodation. (part retrospective)

The Alexandra Hospital, Woodrow Drive, Redditch

Recommendation: Grant subject to Conditions


Site Location




Site Location Plan




BoRLP Proposals Map

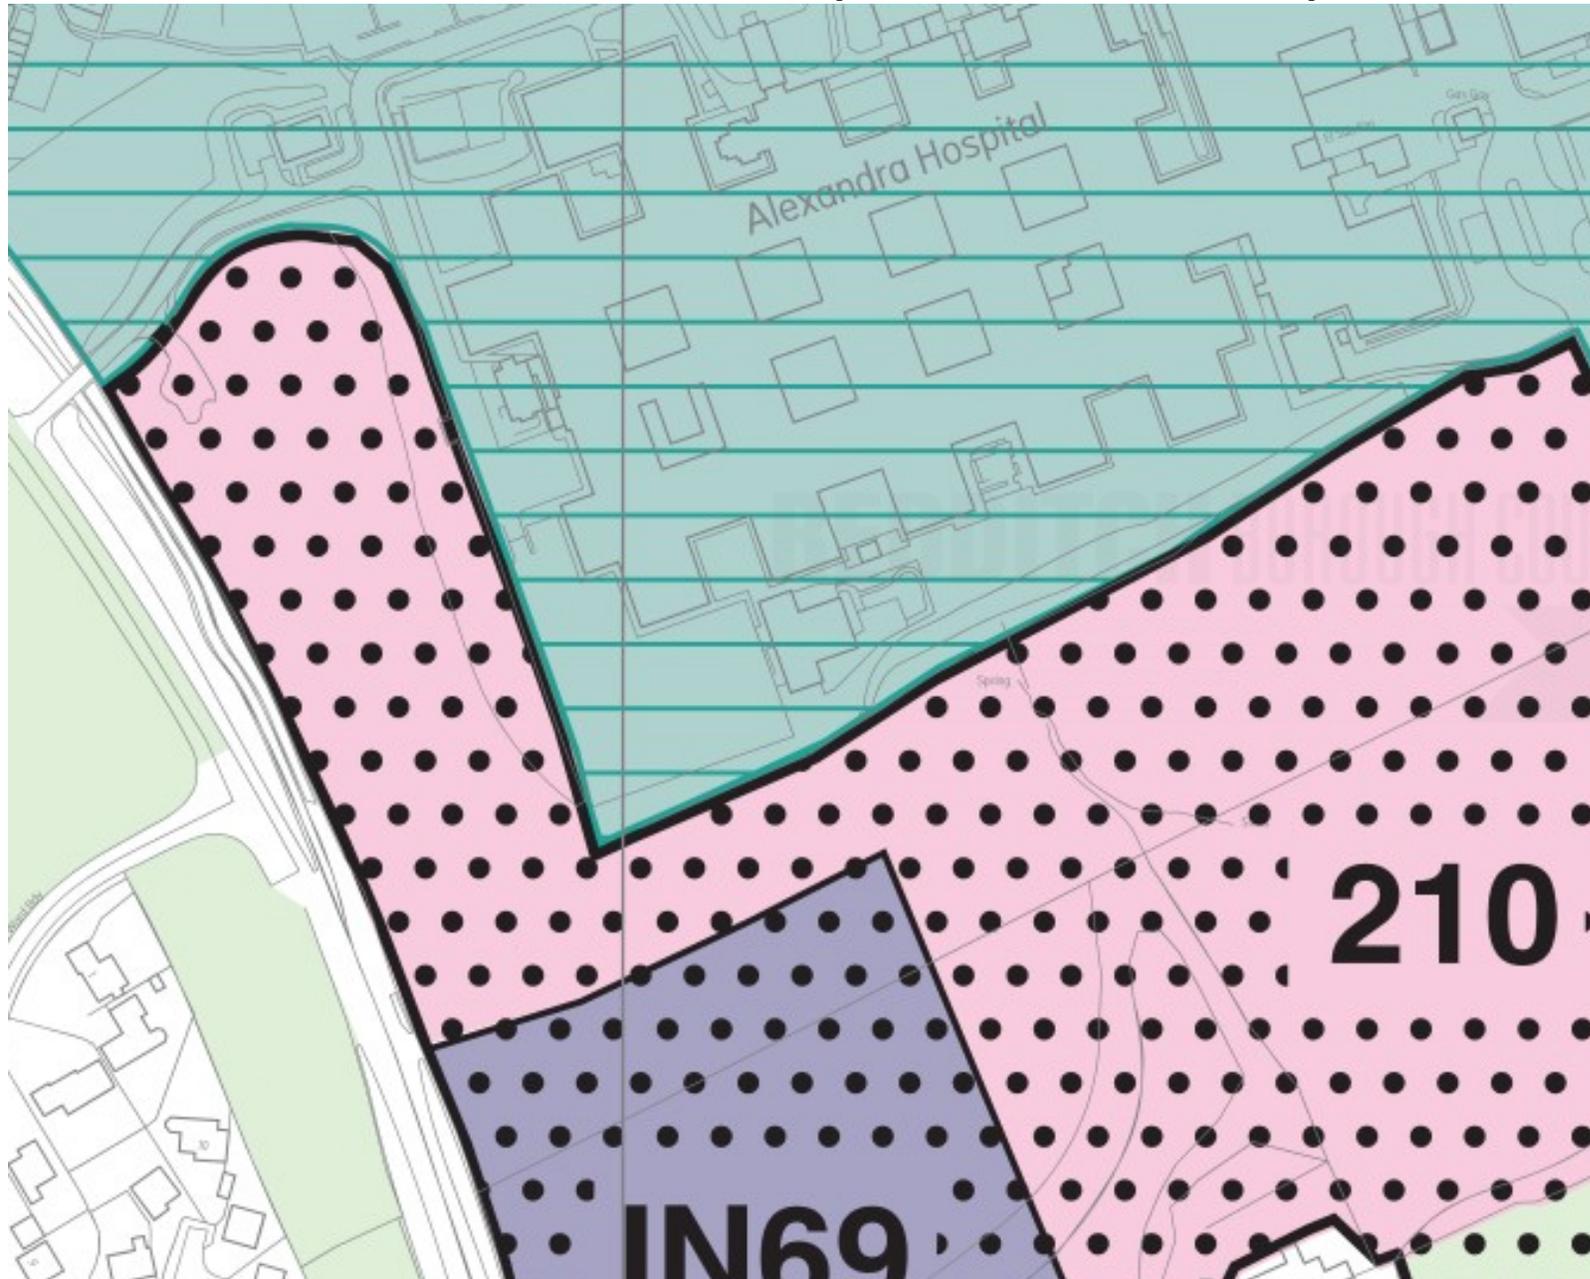

Proposed Block Plan

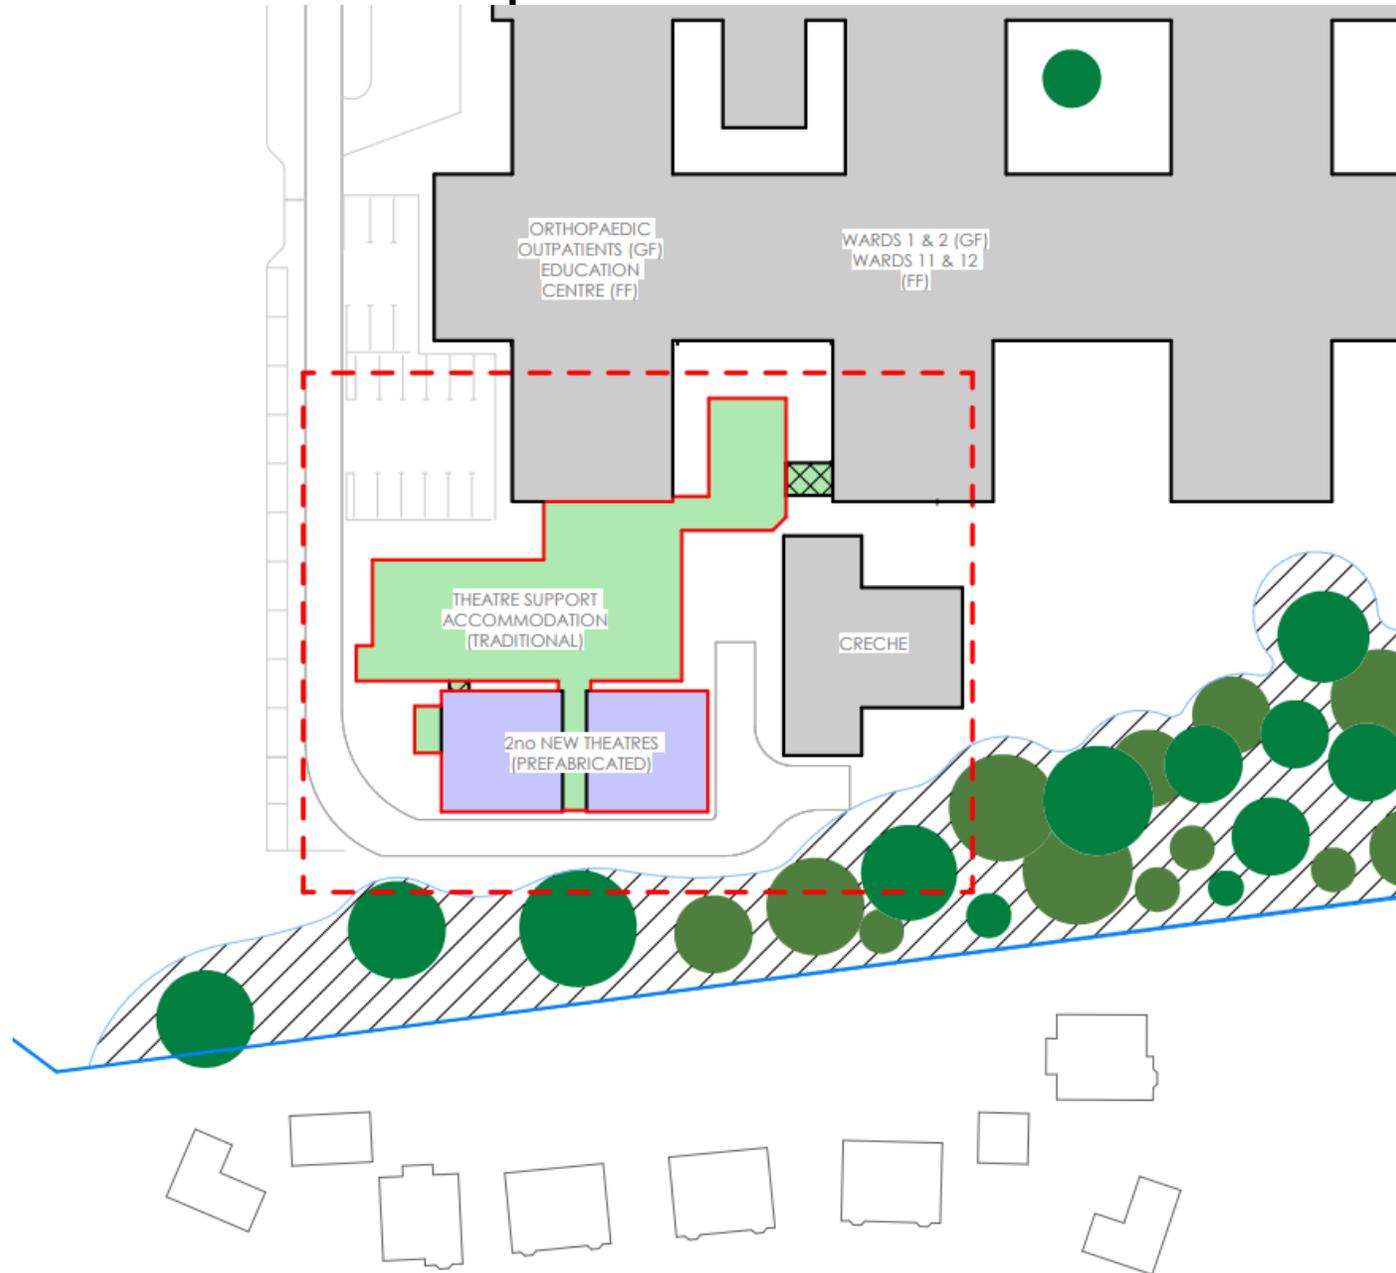


Proposed Elevations

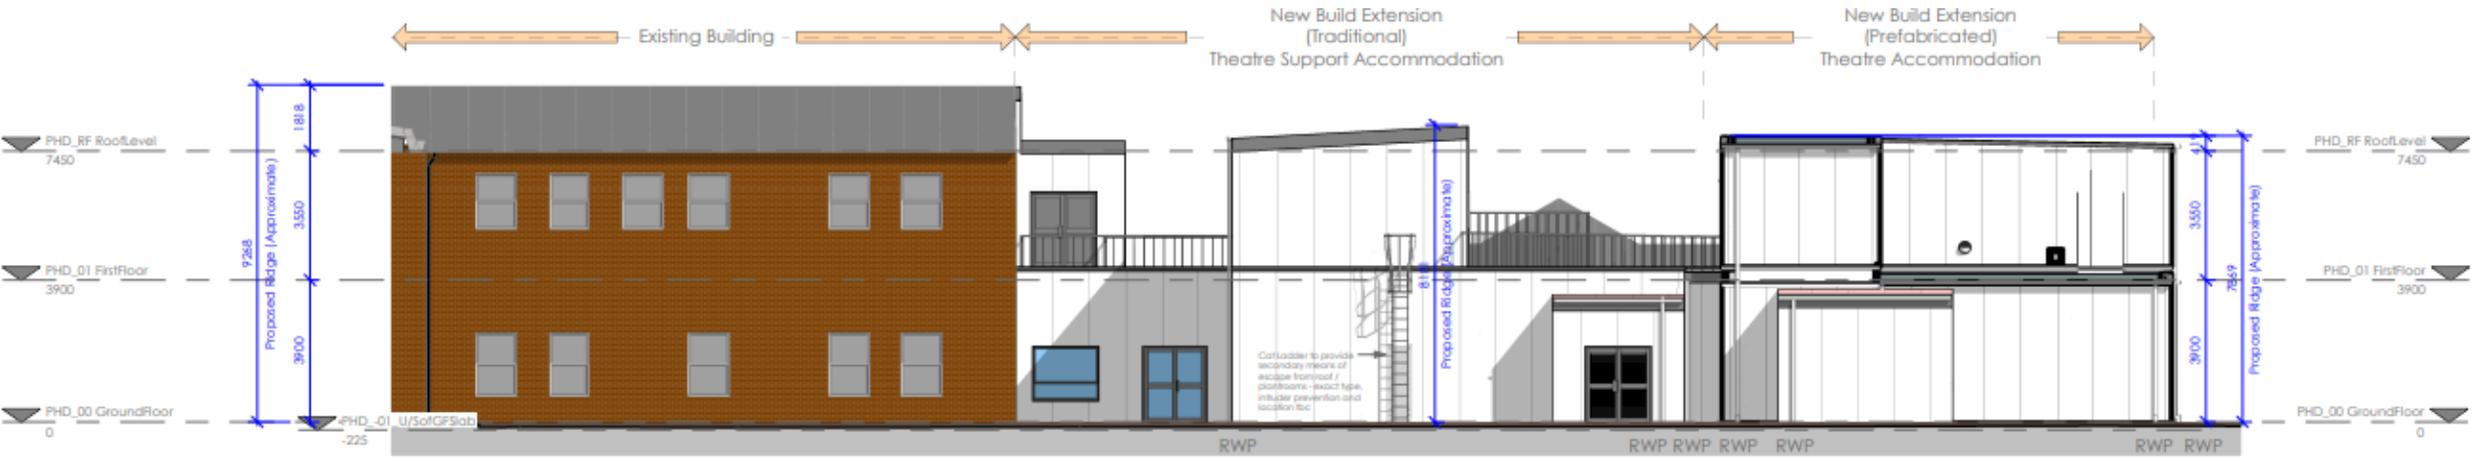

West Elevation

Scale: 1 : 100

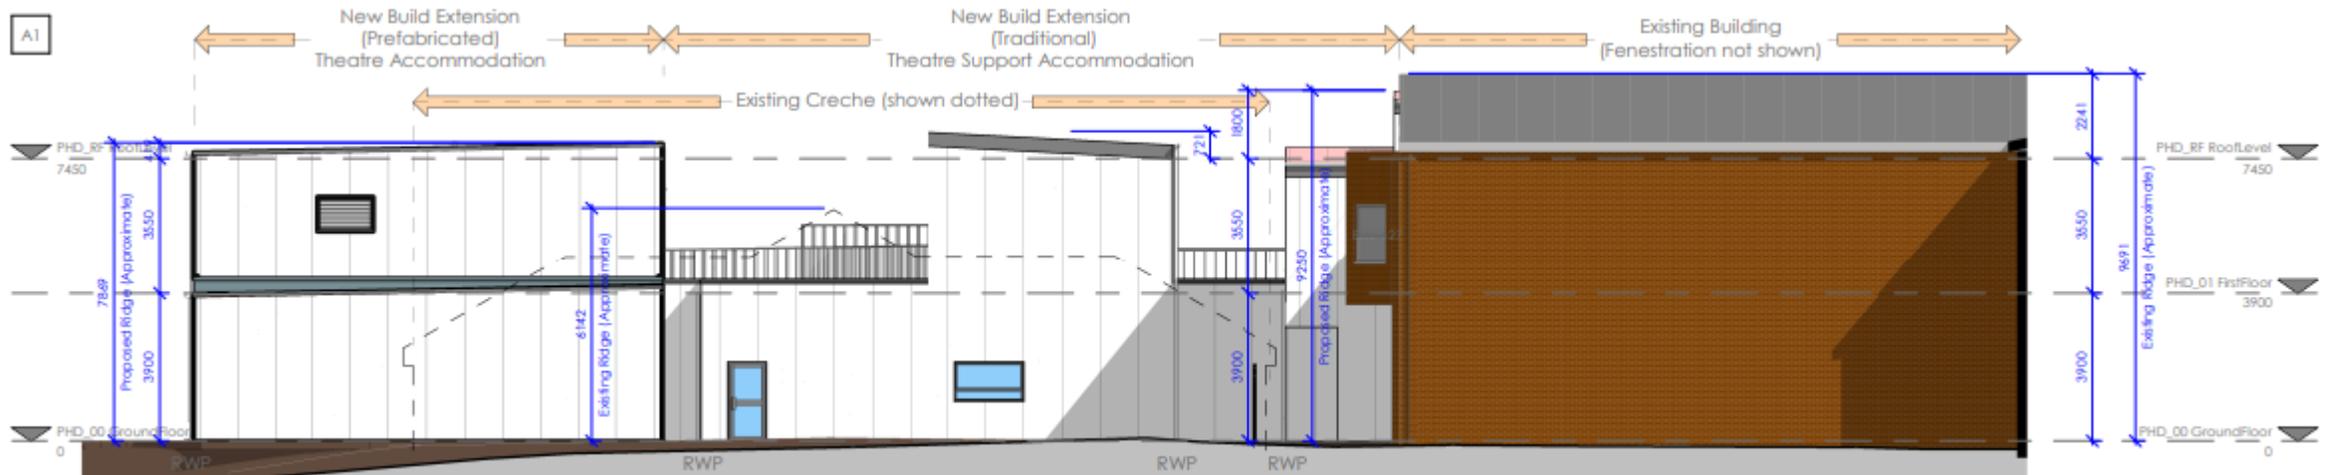

East Elevation

Site photographs



Prior to works commencing

Site Photographs

