

Lower Ground Floor

Notes

The Information on this drawing is intended to be a record of individual rooms within a building, their relationship and usage. They are accurate at the time of survey but cannot be relied upon as a definitive current statement, as changes on site can occur at any time. Critical information (including dimensions) must be checked on site.

Date	Rev	Details

PROPERTY SERVICES

Town Hall
Walter Stranz Square
Redditch
Worcs
B98 8AH

Making a difference

Property:
Redditch Town Hall
Walter Stranz Square
Redditch
Worcestershire
B98 8AH

Drawing title:
Proposed Lower Ground Floor Layout Plan

Scale: 1:200@A3 Date: 09.08.2024

Drawn by: MAC Checked by: MAC

Site UPRN: 10009650279

Project Nr:

Drawing Nr: MAC/TH00LGP


BUILDING ASSET PLANS

Lower Ground Floor – Indicative Proposed RBC Archive Area

RBC Archive room will be used for storage of general and sensitive Council documents. Client notes that these will only require a 'normal' level of fire protection - this has currently been interpreted as 60 minutes - client to advise of any alternative requirement. Room is also proposed to house commercially available fire resistant safes for enhanced protection for sensitive documents.


Currently assumed that racking & fire safes will be supplied separately by the client (RBC/MAC to confirm).

Racking layout shown is indicative only and is based upon a sketch drawing provided by the client. Final layout will be subject to detailed design by supplier.

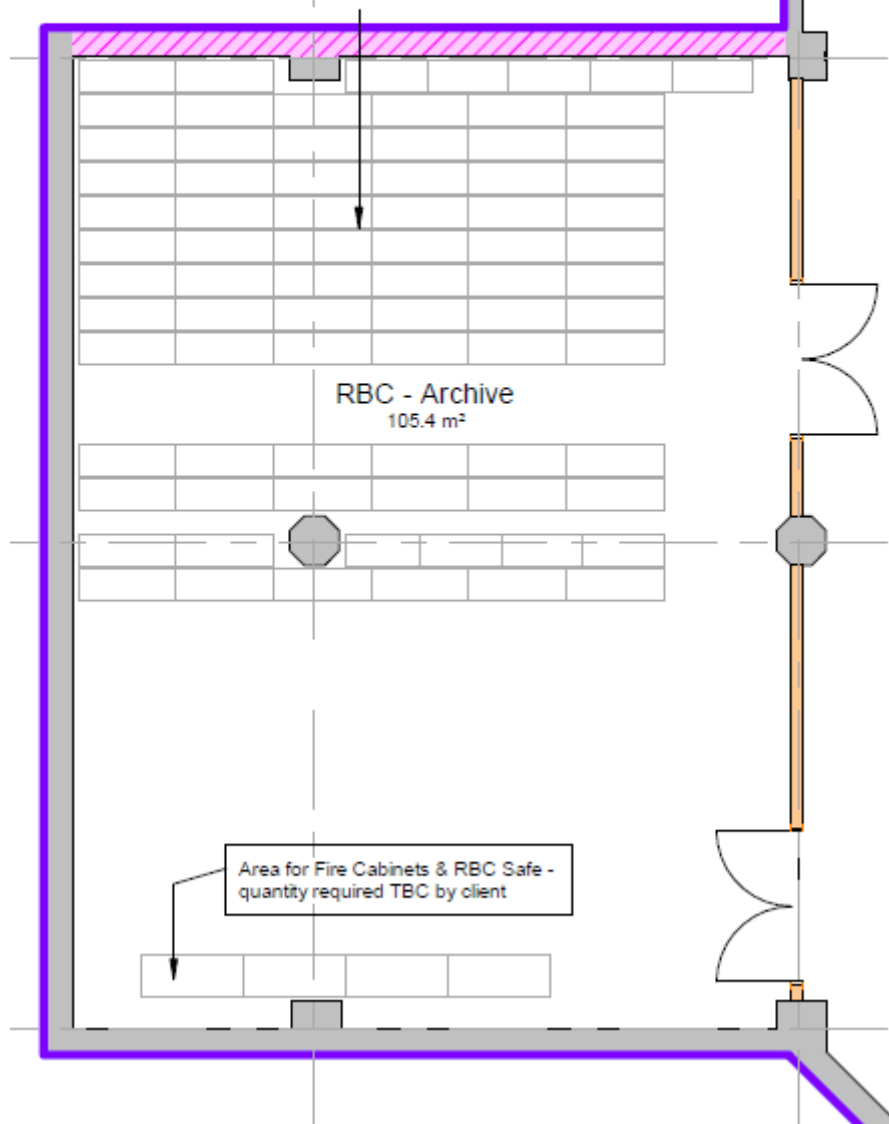


Not to scale - For identification purposes only

Lower Ground Floor – Indicative Proposed Toilet Block Area

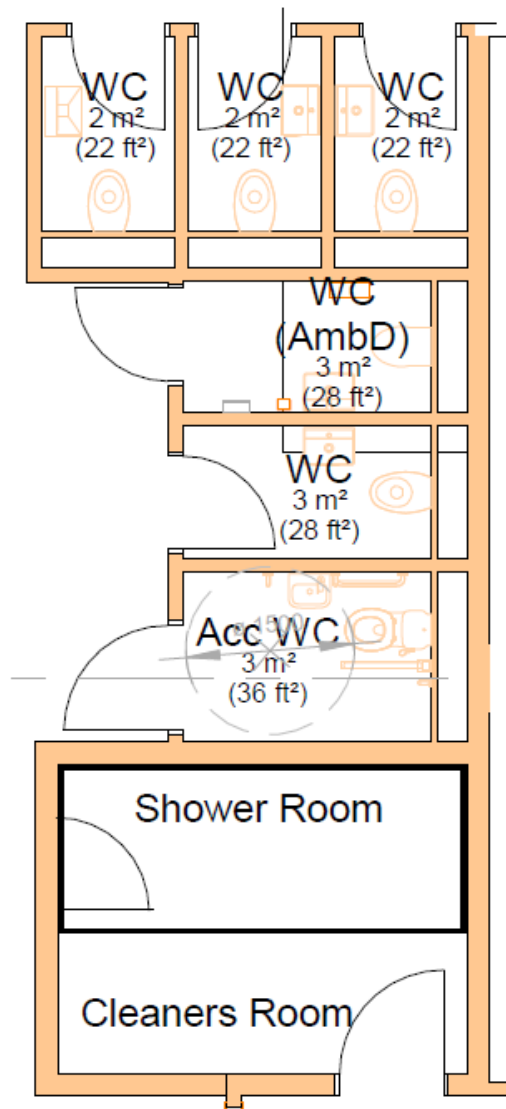

Not to scale - For identification purposes only

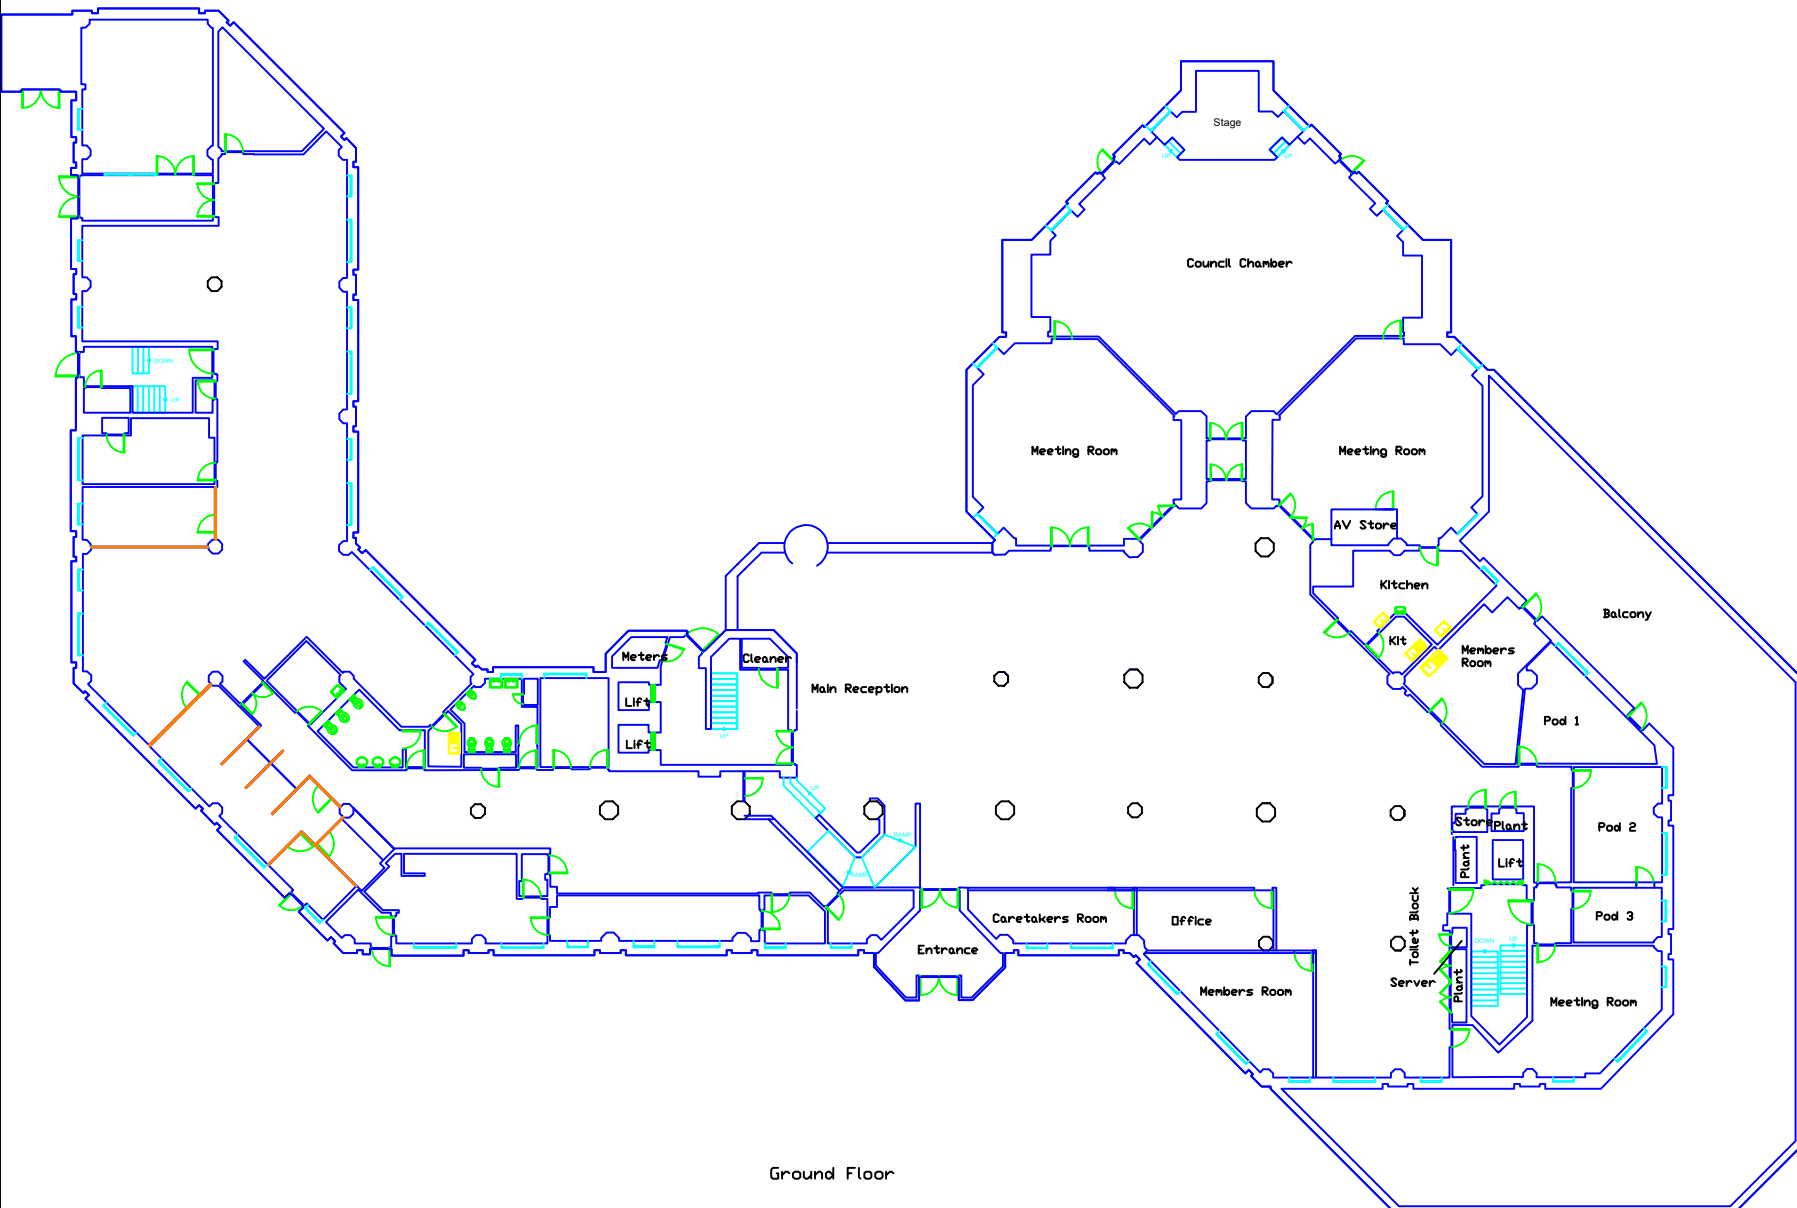

Ground Floor

Notes

The Information on this drawing is intended to be a record of individual rooms within a building, their relationship and usage. They are accurate at the time of survey but cannot be relied upon as a definitive current statement, as changes on site can occur at any time. Critical information (including dimensions) must be checked on site.

Date	Rev	Details

PROPERTY SERVICES

Town Hall
Walter Stranz Square
Redditch
Worcs
B98 8AH



Making a difference

Property:
Redditch Town Hall
Walter Stranz Square
Redditch
Worcestershire
B98 8AH

Drawing title:
Proposed Ground Floor Layout Plan

Scale: 1:250@A3 Date: 02.08.2024

Drawn by: MAC Checked by: MAC


Site UPRN: 10009650279

Project Nr:

Drawing Nr: MAC/TH00GP Rev1


BUILDING ASSET PLANS


Ground Floor – Indicative Proposed New Entrance and Reception Area

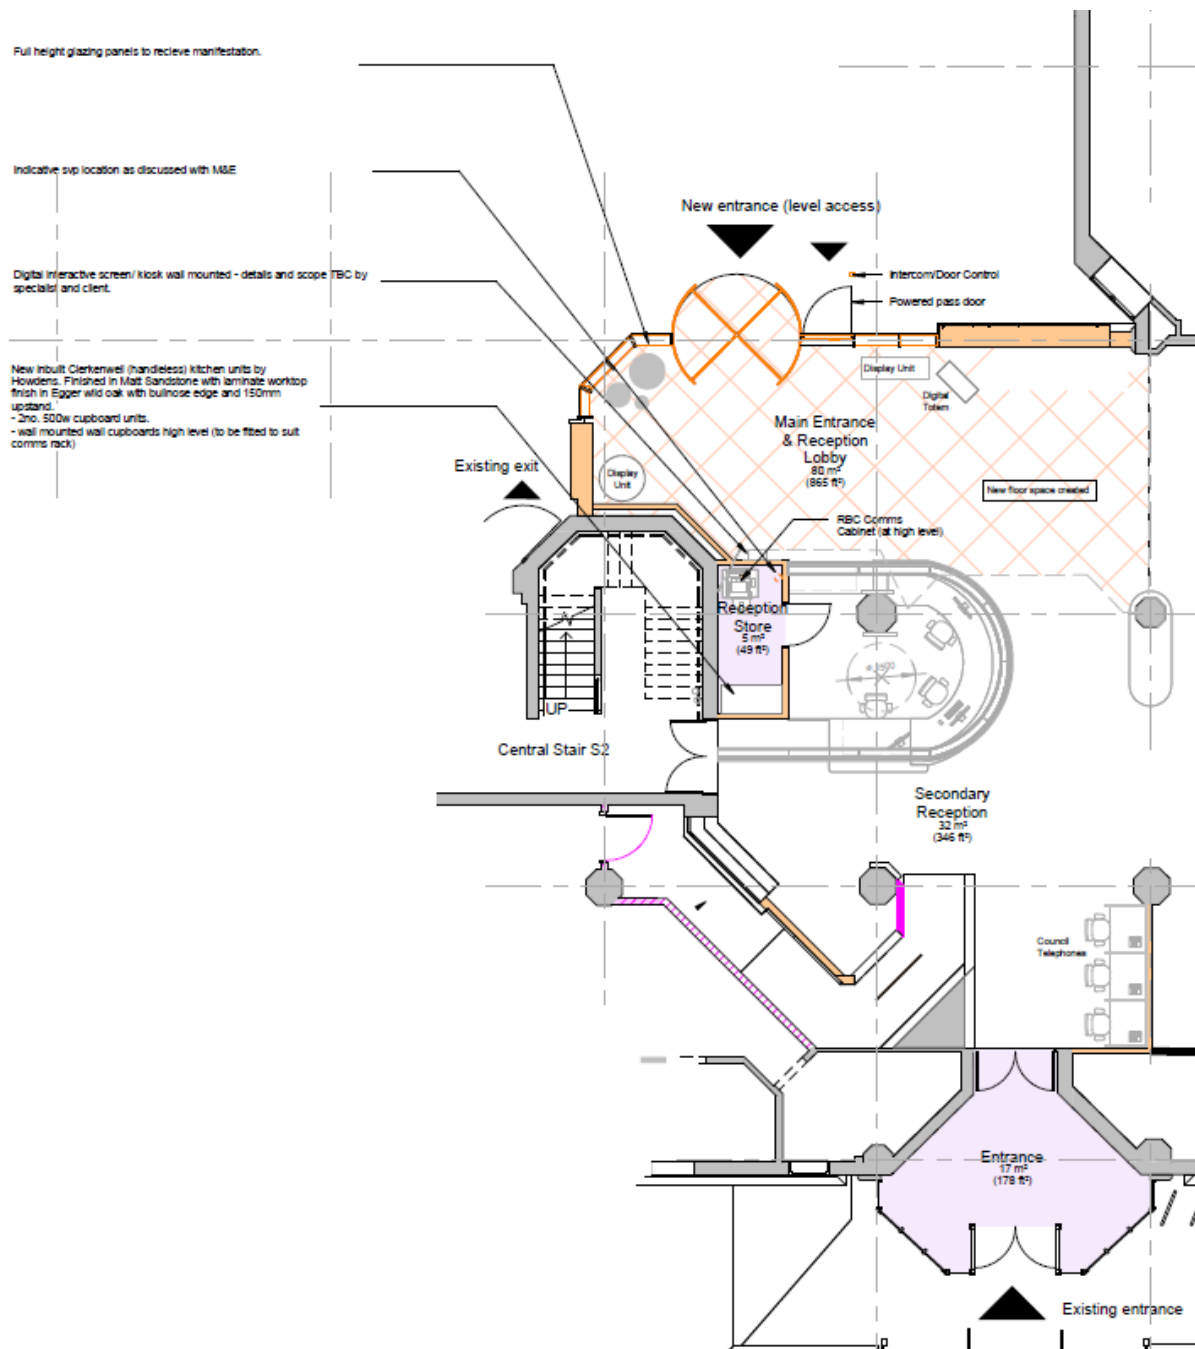

Not to scale - For identification purposes only

Ground Floor – Indicative Proposed New Toilet Block Area

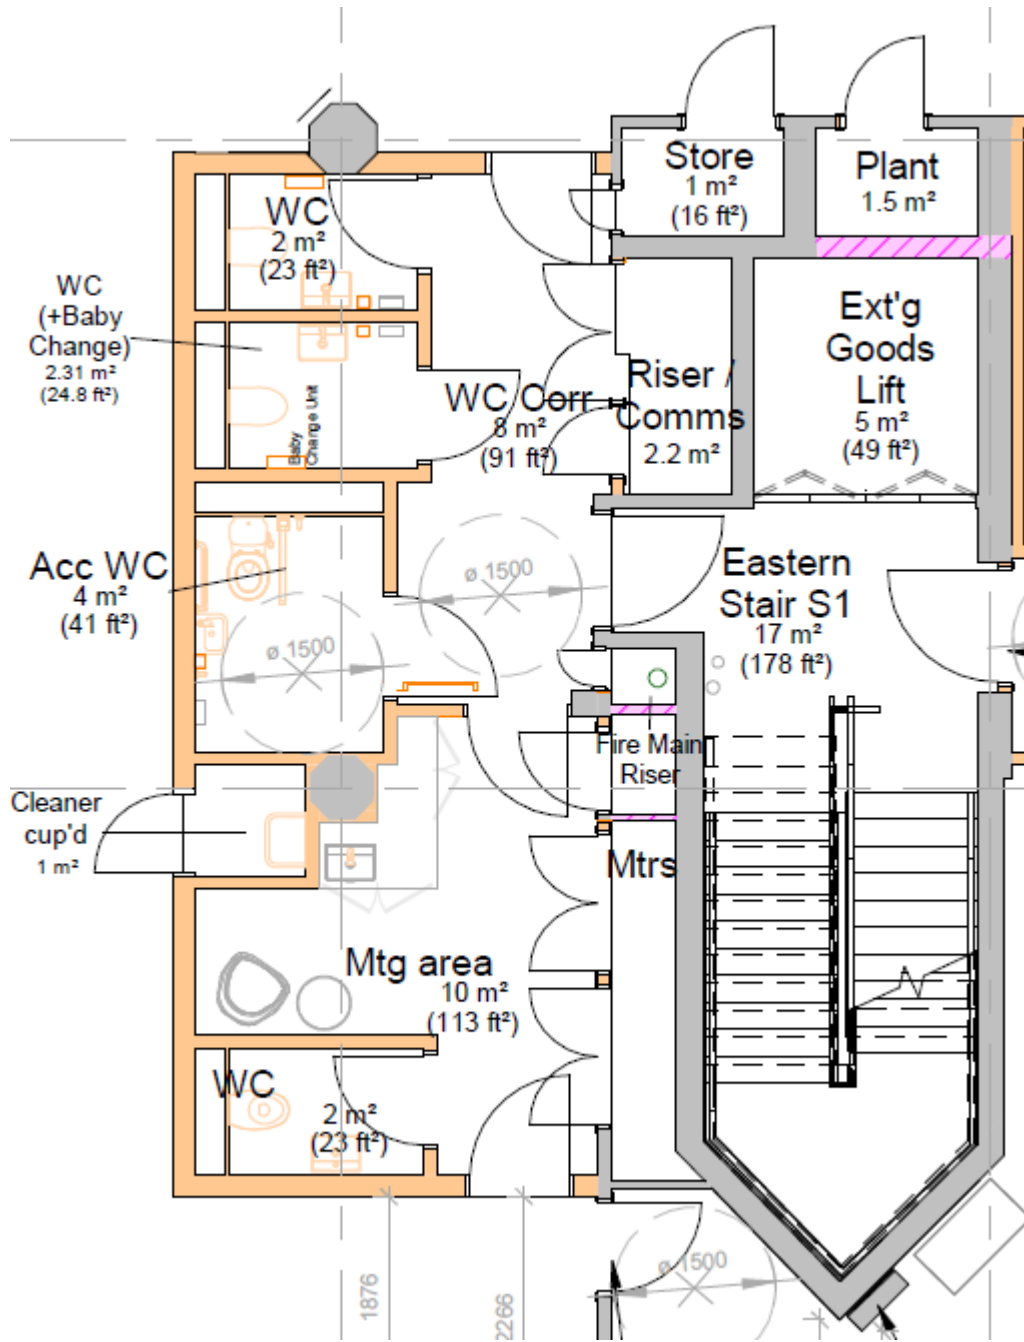

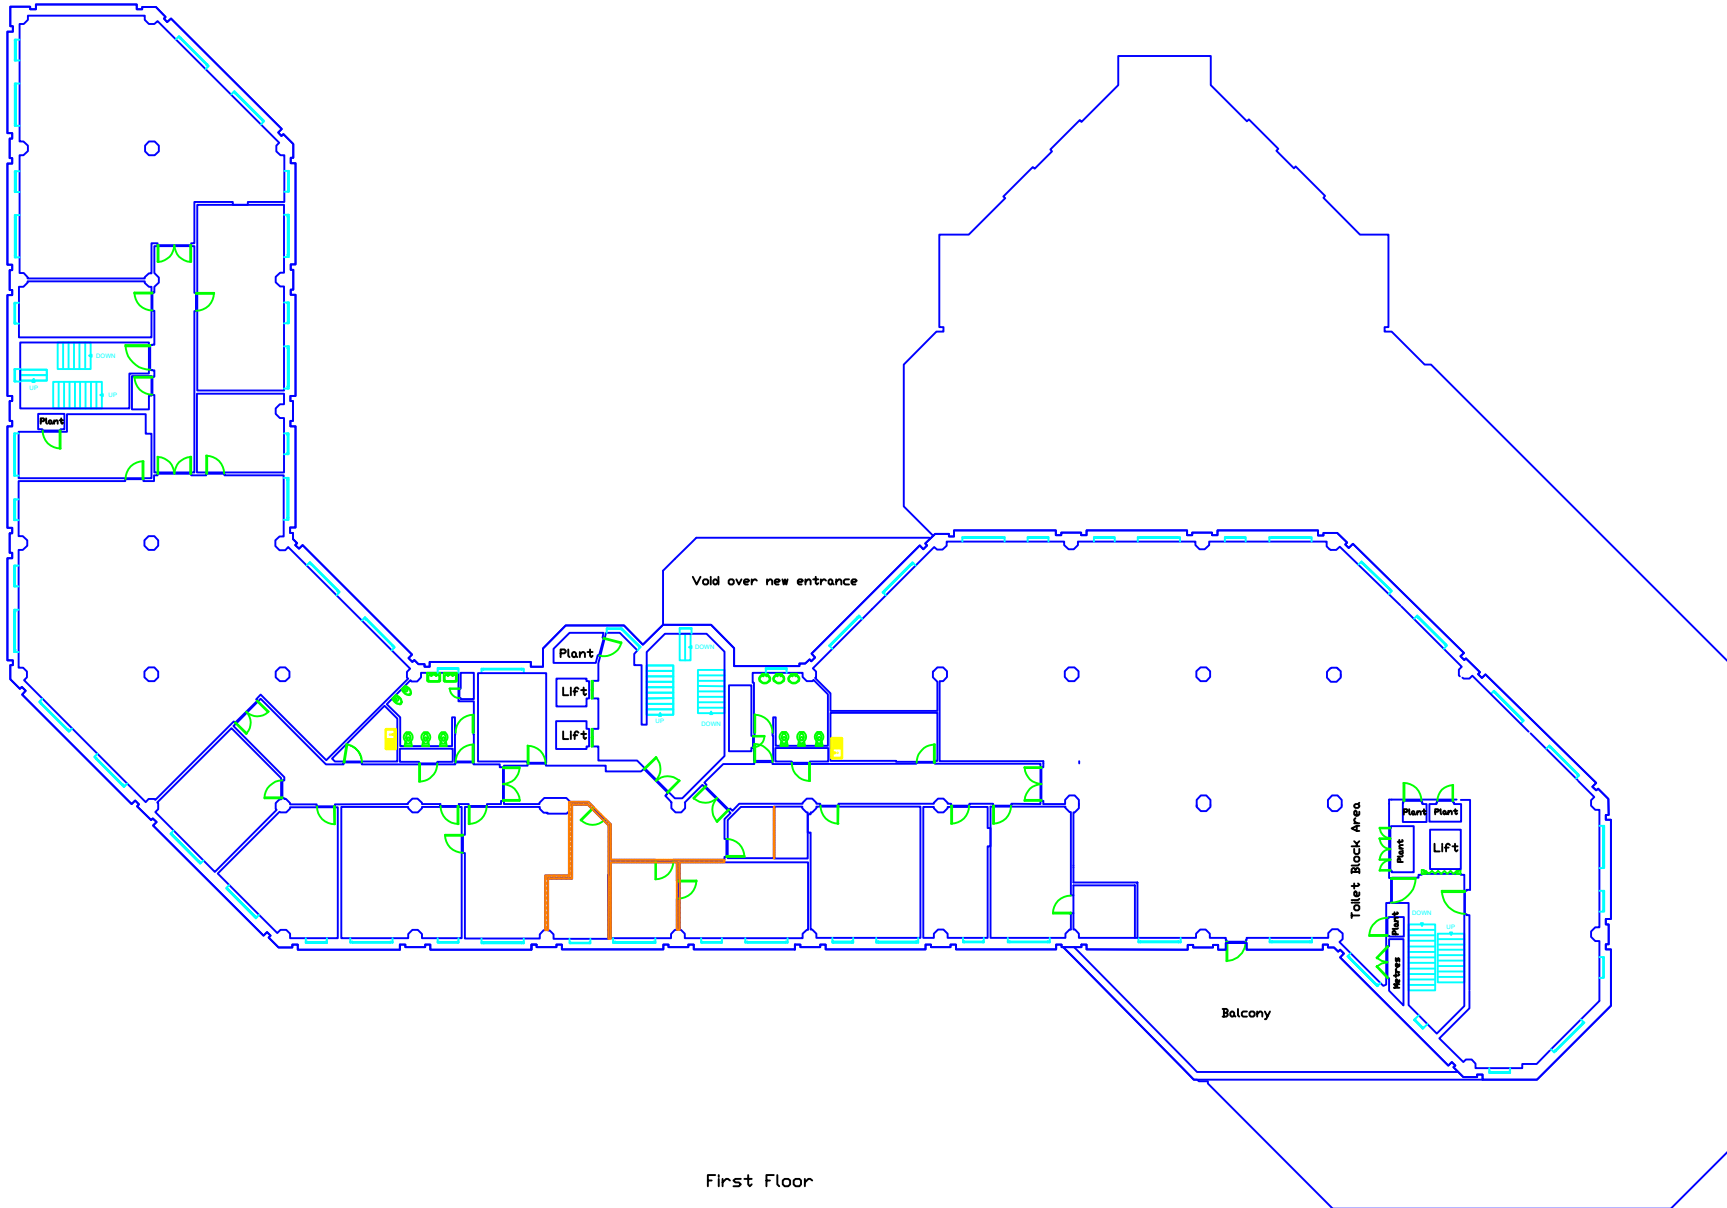




Notes

The Information on this drawing is intended to be a record of individual rooms within a building, their relationship and usage. They are accurate at the time of survey but cannot be relied upon as a definitive current statement, as changes on site can occur at any time. Critical information (including dimensions) must be checked on site.


Date	Rev	Details

PROPERTY SERVICES Town Hall Walter Stranz Square Redditch Worcs B98 8AH	  www.redditchbc.gov.uk	BUILDING ASSET PLANS
	Making a difference Property: Redditch Town Hall Walter Stranz Square Redditch Worcestershire B98 8AH	
Drawing title: Proposed First Floor Layout Plan		
Scale: 1:250@A3 Date: 09.08.2024		
Drawn by: MAC Checked by: MAC		
Site UPRN: 10009650279		
Project Nr:		
Drawing Nr: MAC/TH001P		

First Floor – Indicative Proposed New Toilet Area. Proposed new Kitchen/Tea Point to be added to design layout

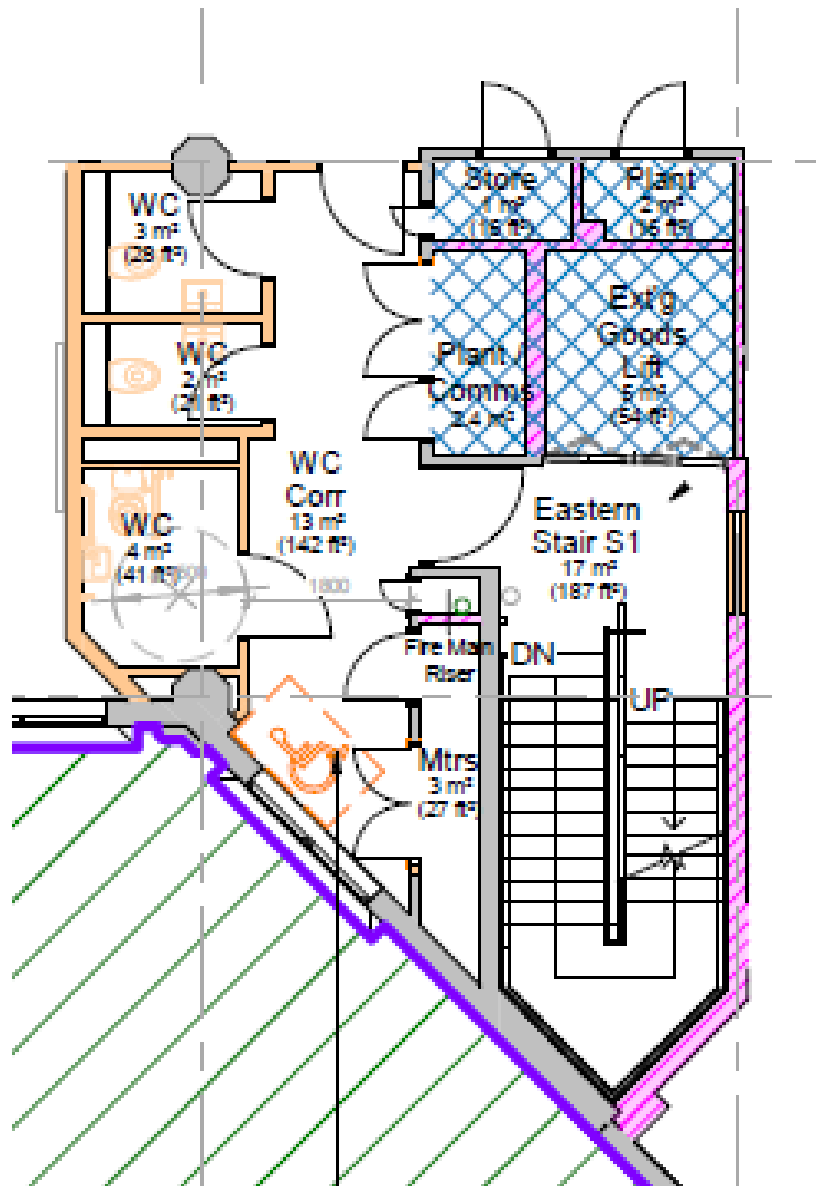

Not to scale - For identification purposes only

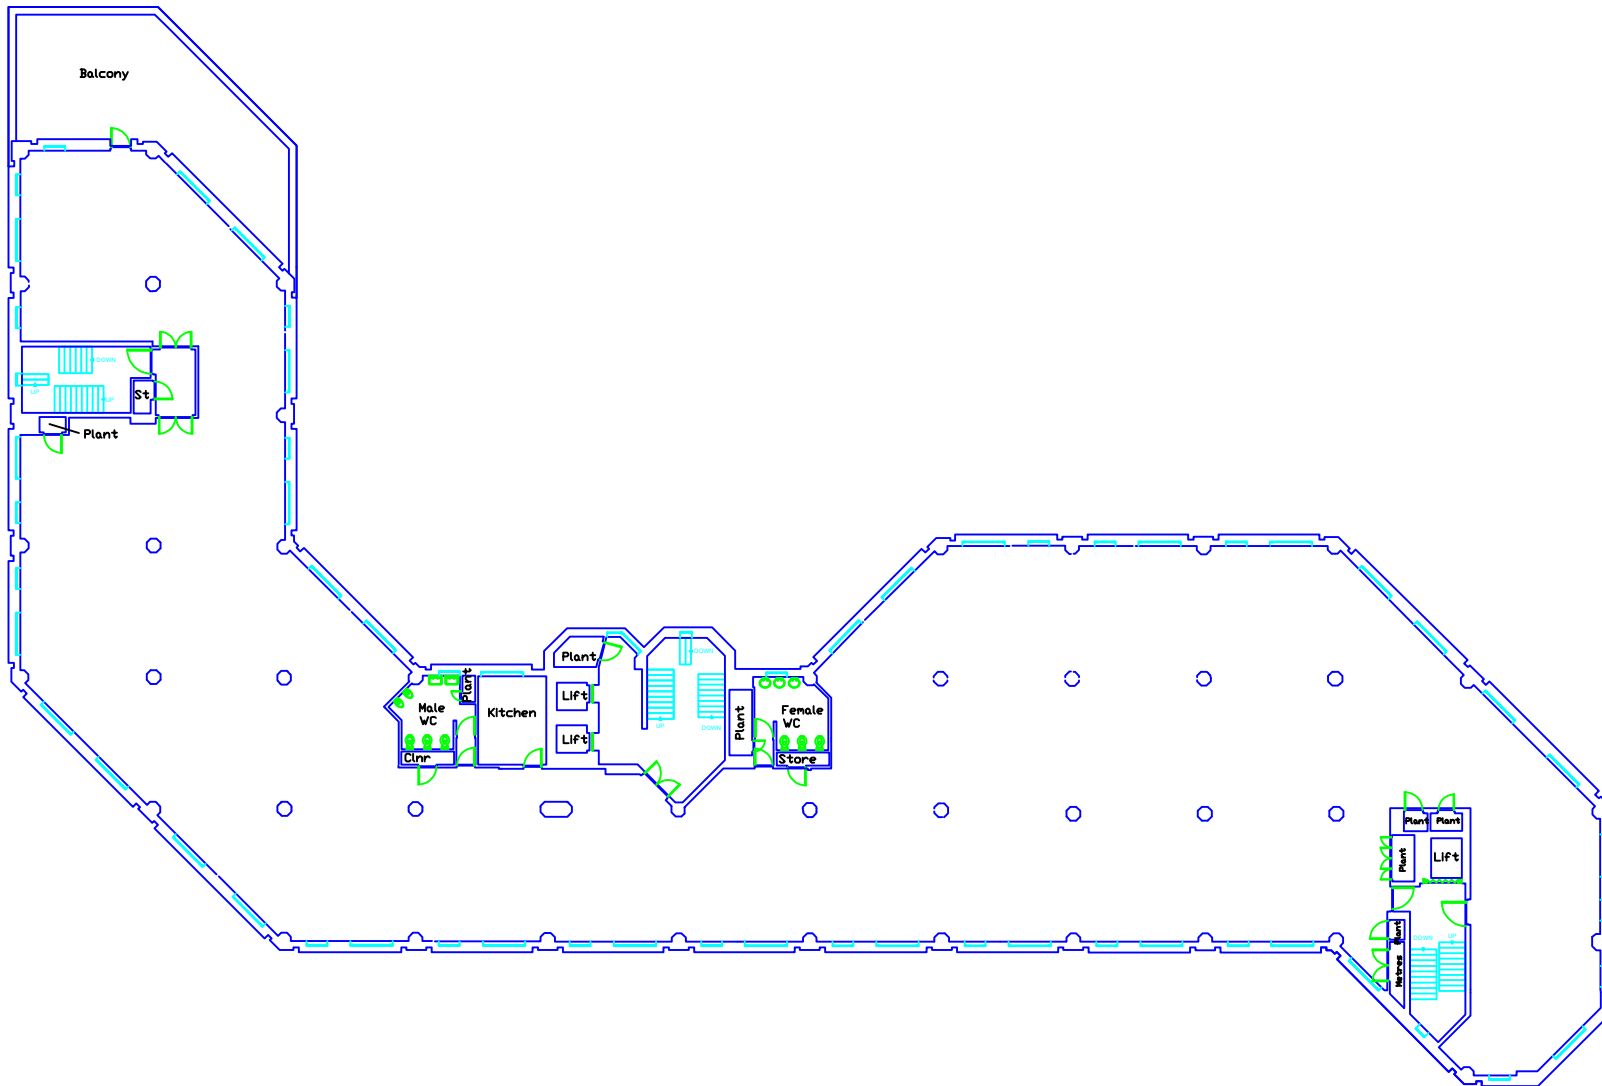


Second Floor

Notes

The Information on this drawing is intended to be a record of individual rooms within a building, their relationship and usage. They are accurate at the time of survey but cannot be relied upon as a definitive current statement, as changes on site can occur at any time. Critical information (including dimensions) must be checked on site.

Date	Rev	Details

PROPERTY SERVICES
 Town Hall
 Walter Stranz Square
 Redditch
 Worcs
 B98 8AH



making a difference
www.redditchbc.gov.uk

BUILDING ASSET PLANS

Making a difference

Property:
 Redditch Town Hall
 Walter Stranz Square
 Redditch
 Worcestershire
 B98 8AH

Drawing title:
 Proposed Second Floor Layout Plan


Scale: 1:250@A3 Date: 29.07.2024

Drawn by: MAC Checked by: MAC

Site UPRN: 10009650279

Project Nr:

Drawing Nr: BC/TH002P

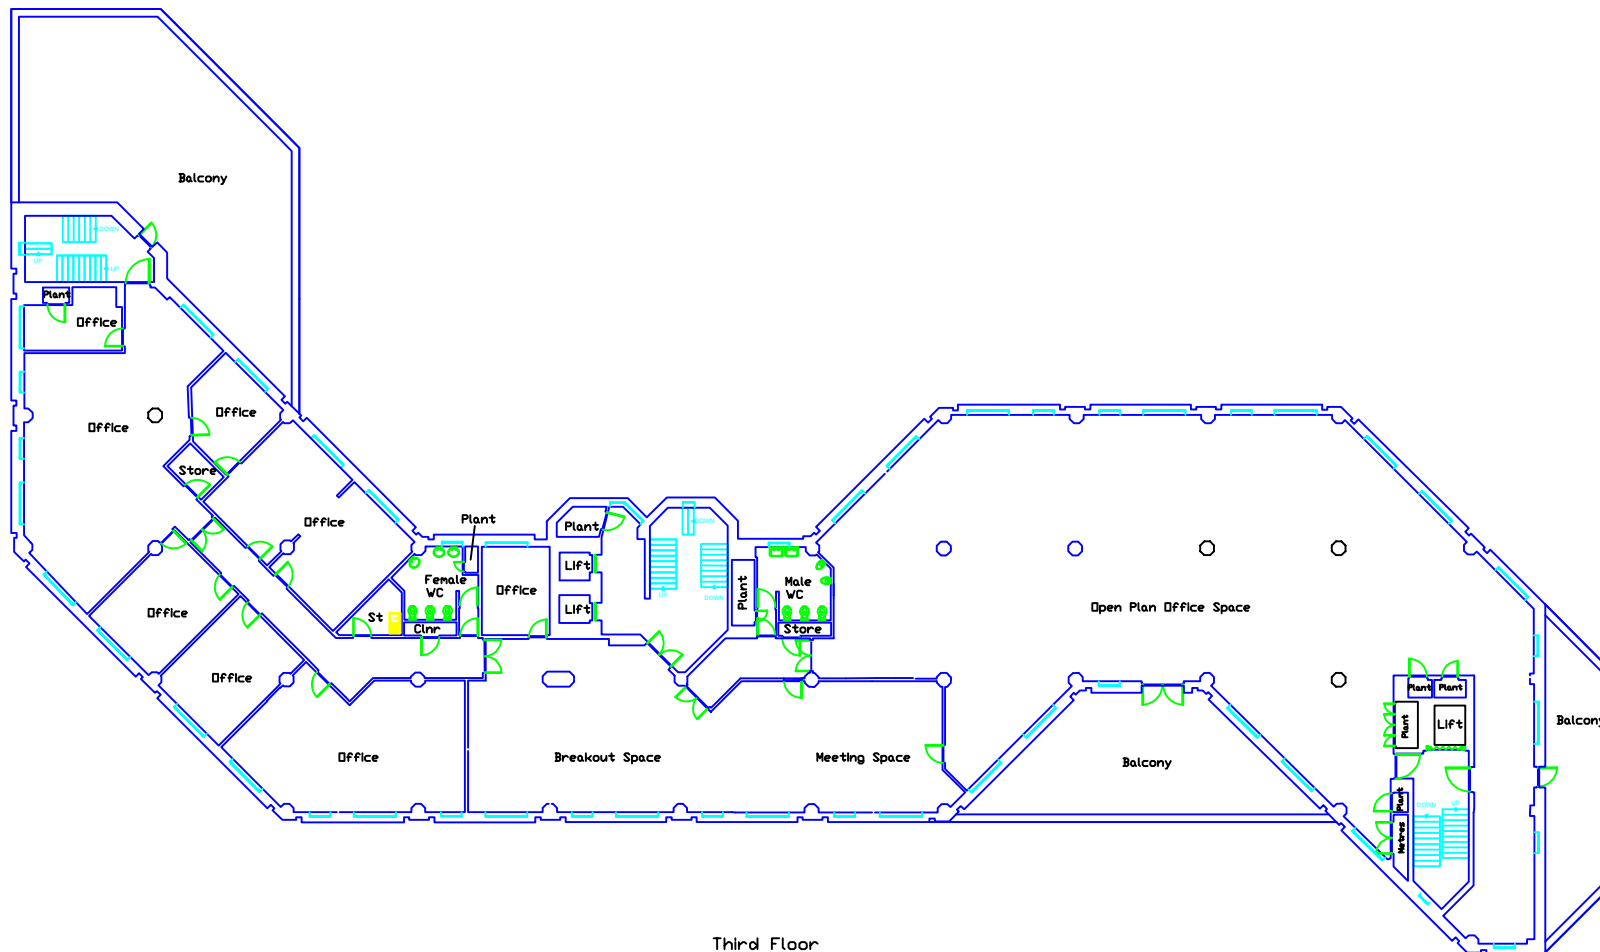

Third Floor

Notes

The Information on this drawing is intended to be a record of individual rooms within a building, their relationship and usage. They are accurate at the time of survey but cannot be relied upon as a definitive current statement, as changes on site can occur at any time. Critical information (including dimensions) must be checked on site.

Date	Rev	Details

PROPERTY SERVICES
 Town Hall
 Walter Stranz Square
 Redditch
 Worcs
 B98 8AH



Building Asset Plans

Making a difference

Property:
 Redditch Town Hall
 Walter Stranz Square
 Redditch
 Worcestershire
 B98 8AH

Drawing title:
 Proposed Third Floor Layout Plan

Scale: 1:250@A3 Date: 09.08.2024

Drawn by: MAC Checked by: MAC

Site UPRN: 10009650279

Project Nr:

Drawing Nr: MAC/TH003P