

**25/00207/ADV**


Land Adjacent to Birmingham Road, Redditch  
Worcestershire

**Proposal:** Retrospective application for consent to display 1x V-Board and 2x flagpole and flags to advertise residential development approved under 19/00977/HYB

**Recommendation:**

That having regard to the development plan and to all other material considerations, Advertisement Consent be GRANTED subject to conditions.

# Site Location Plan

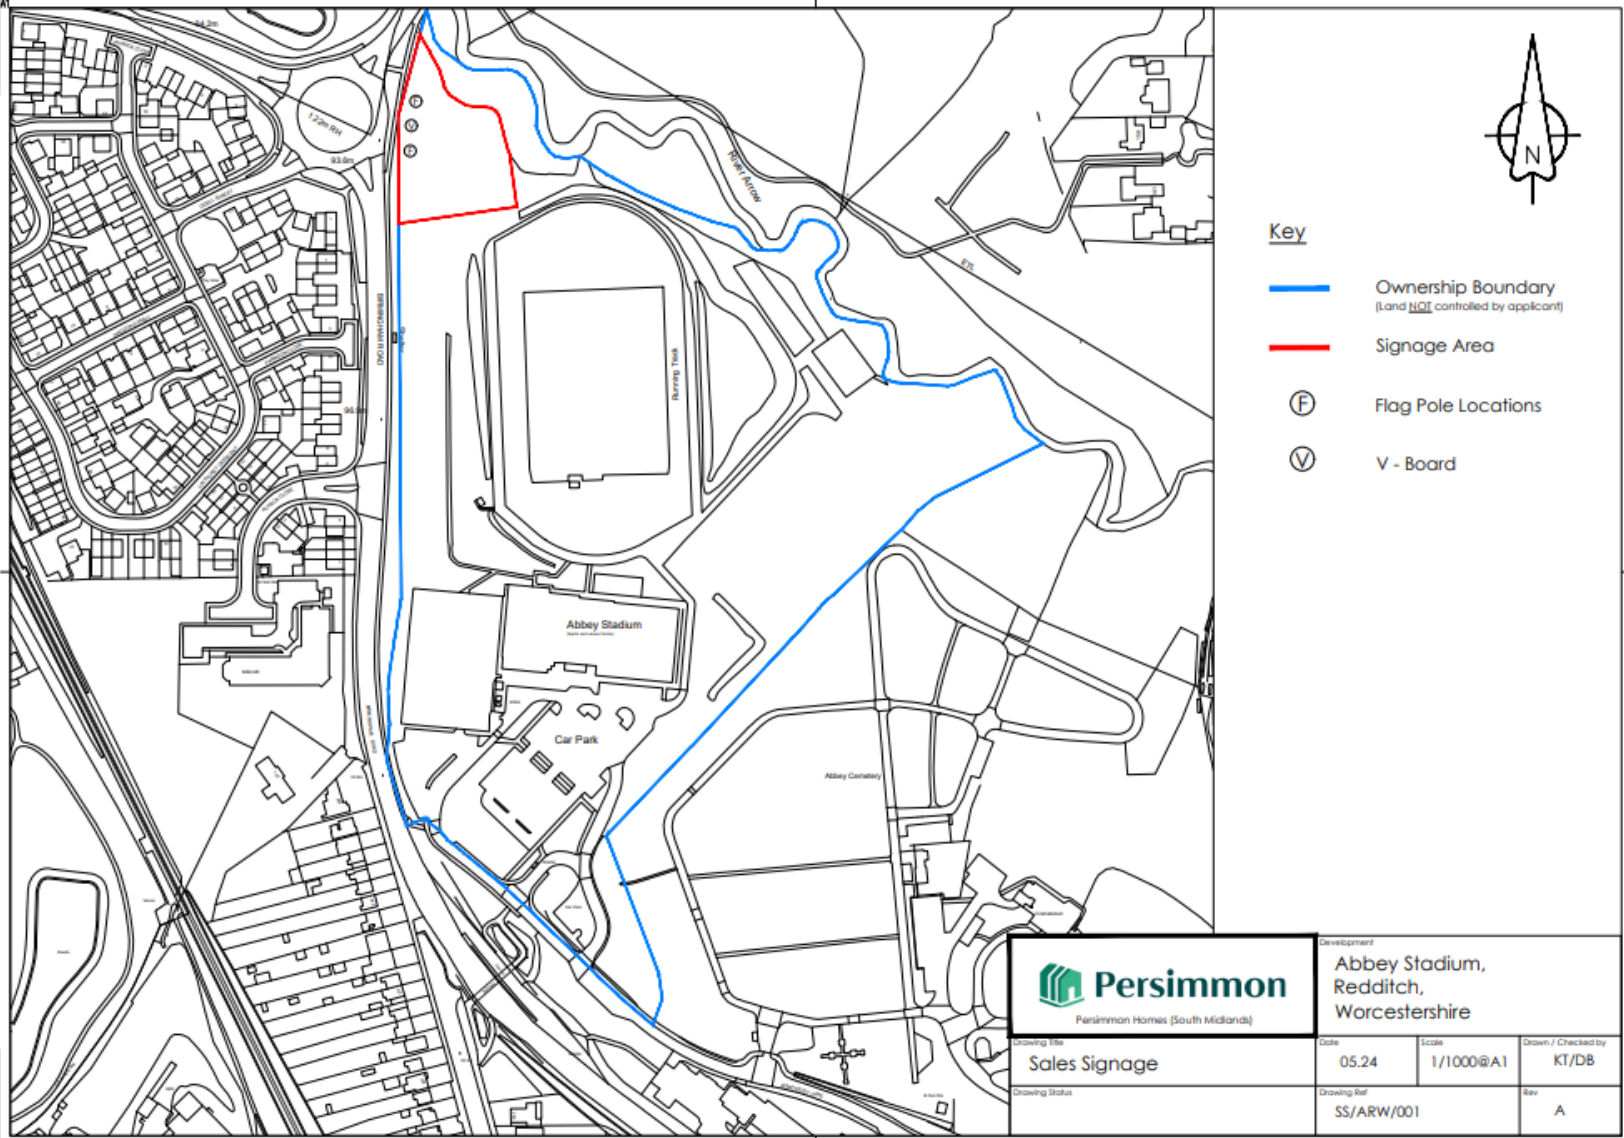




# Aerial Photograph of site






# Redditch Borough Plan Proposals Map

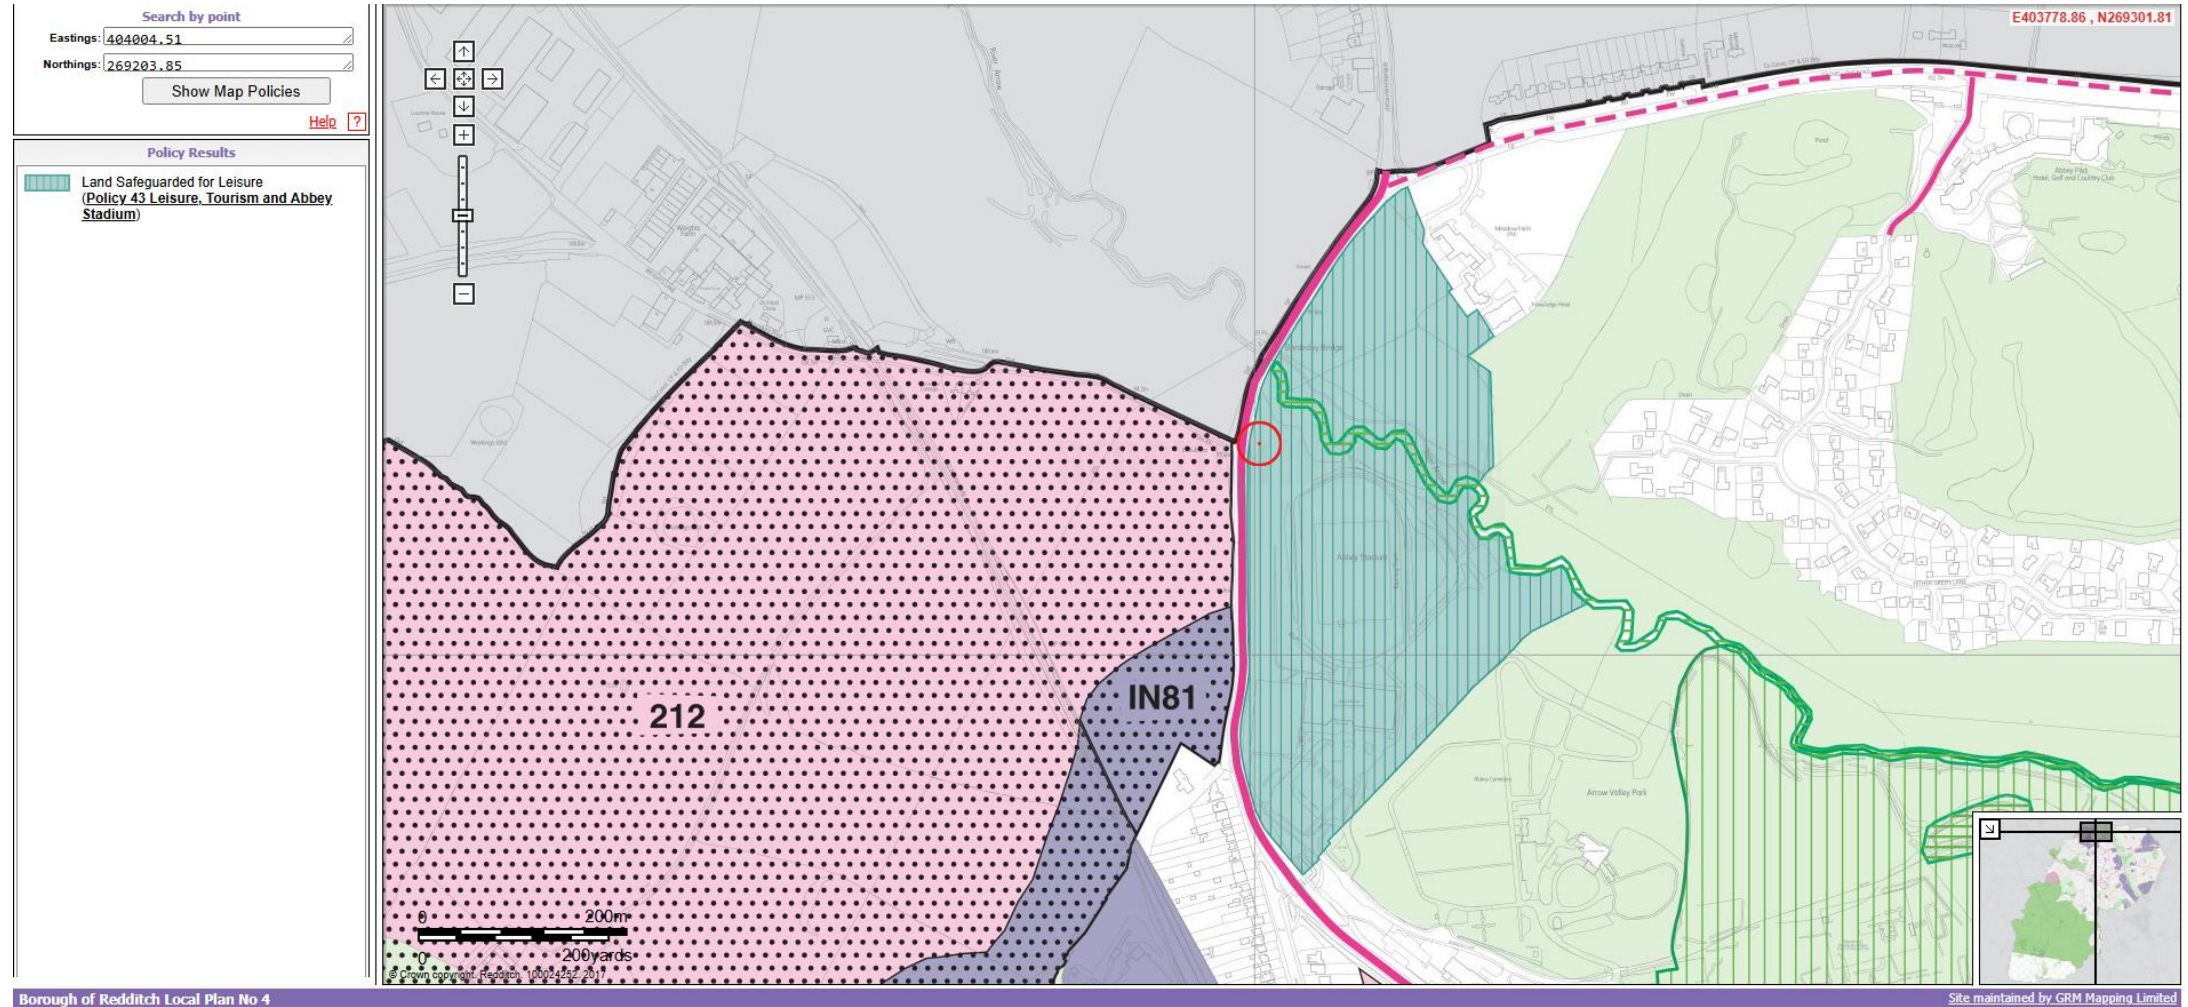


# Flags and V-Board plans

## V-BOARD & FLAGS

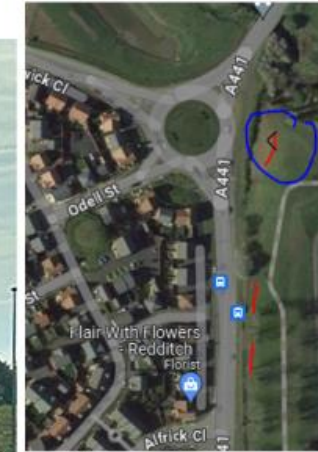

# Flagpole plans

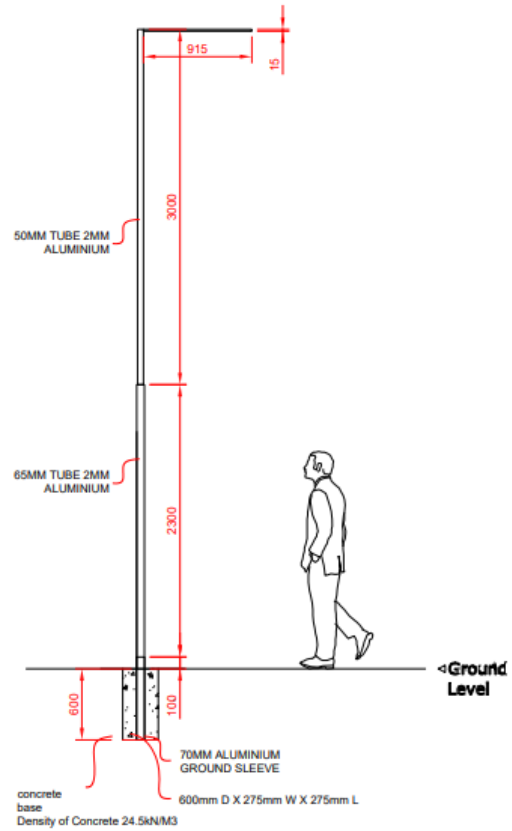

Additional Info:

Revision	Details	Date

**evolution**

contract interiors signage visual communication

t: 01604 40 55 70

w: www.evolutioncreates.co.uk

Fortune Close, Riverside Business Park, Northampton, NN2 1BZ

Customer	
Project	FLAG POLE
Drawing	WORKING DRAWING
Date	24.04.18
Scale	1:50 @ A4




# Site imagery






# Site imagery

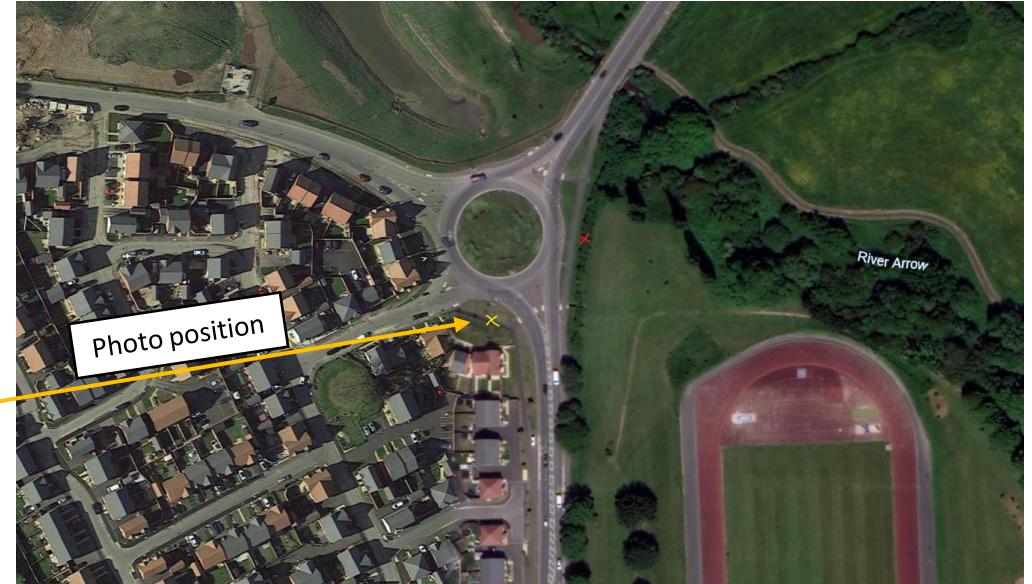




# Site imagery

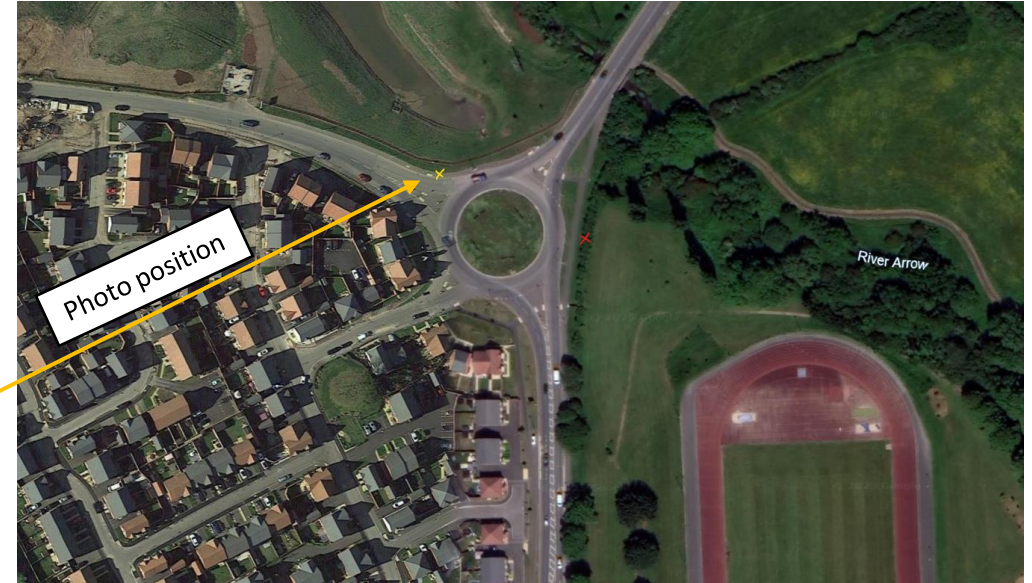



# Site imagery

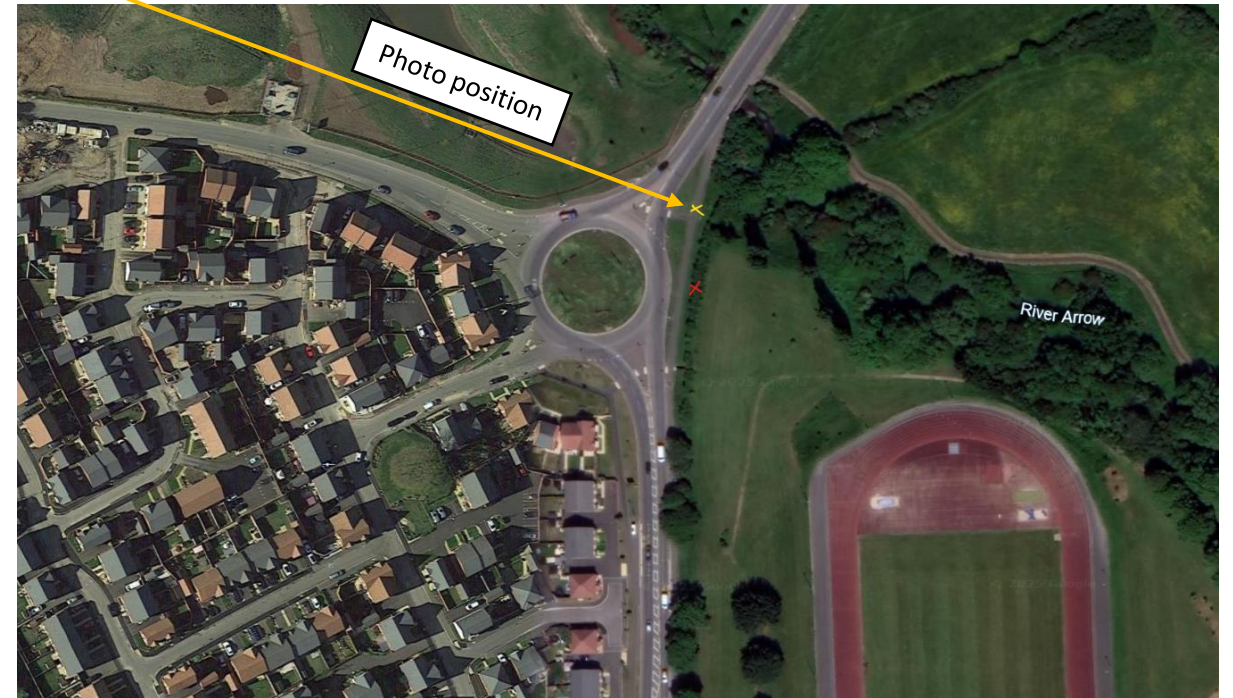




# Site imagery



Application 19/00977/HYB which the signs  
relate to

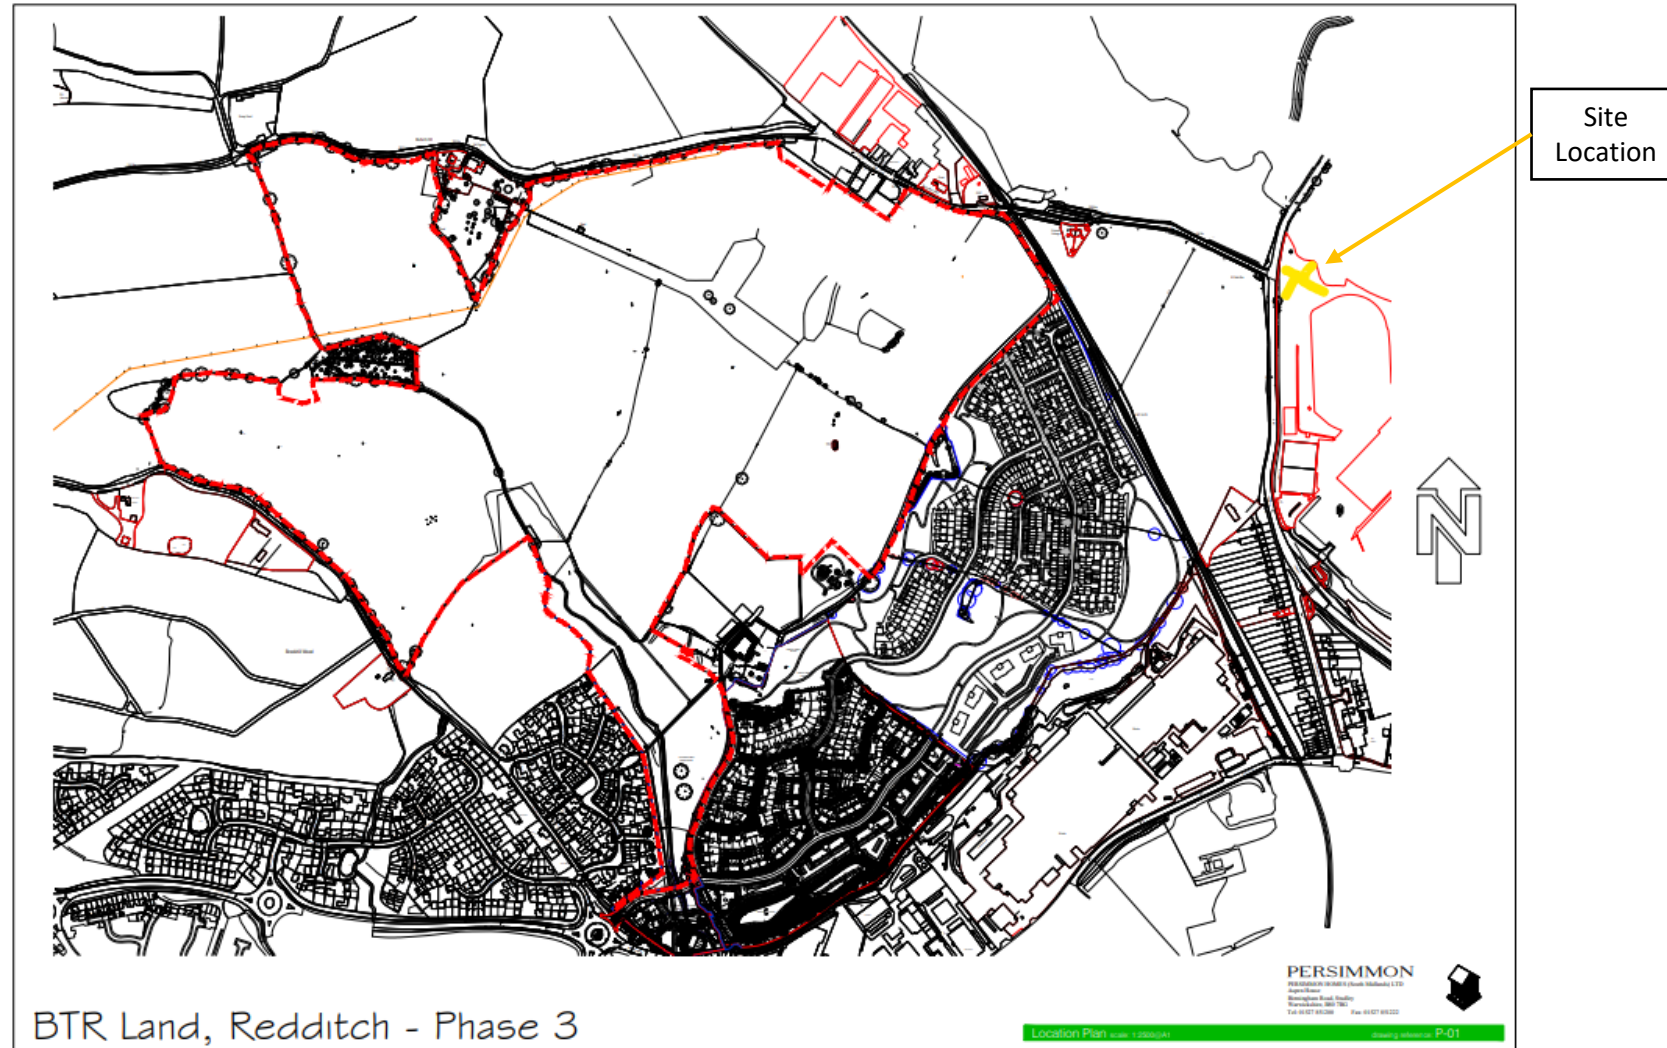



# Site imagery

