


25/00387/FUL

72 Reynard Close, Redditch, B97 6PY

Proposal: Retrospective application for replacement of conservatory for a garden room

Recommendation: Planning permission is GRANTED subject to Conditions.

Site Location Plan

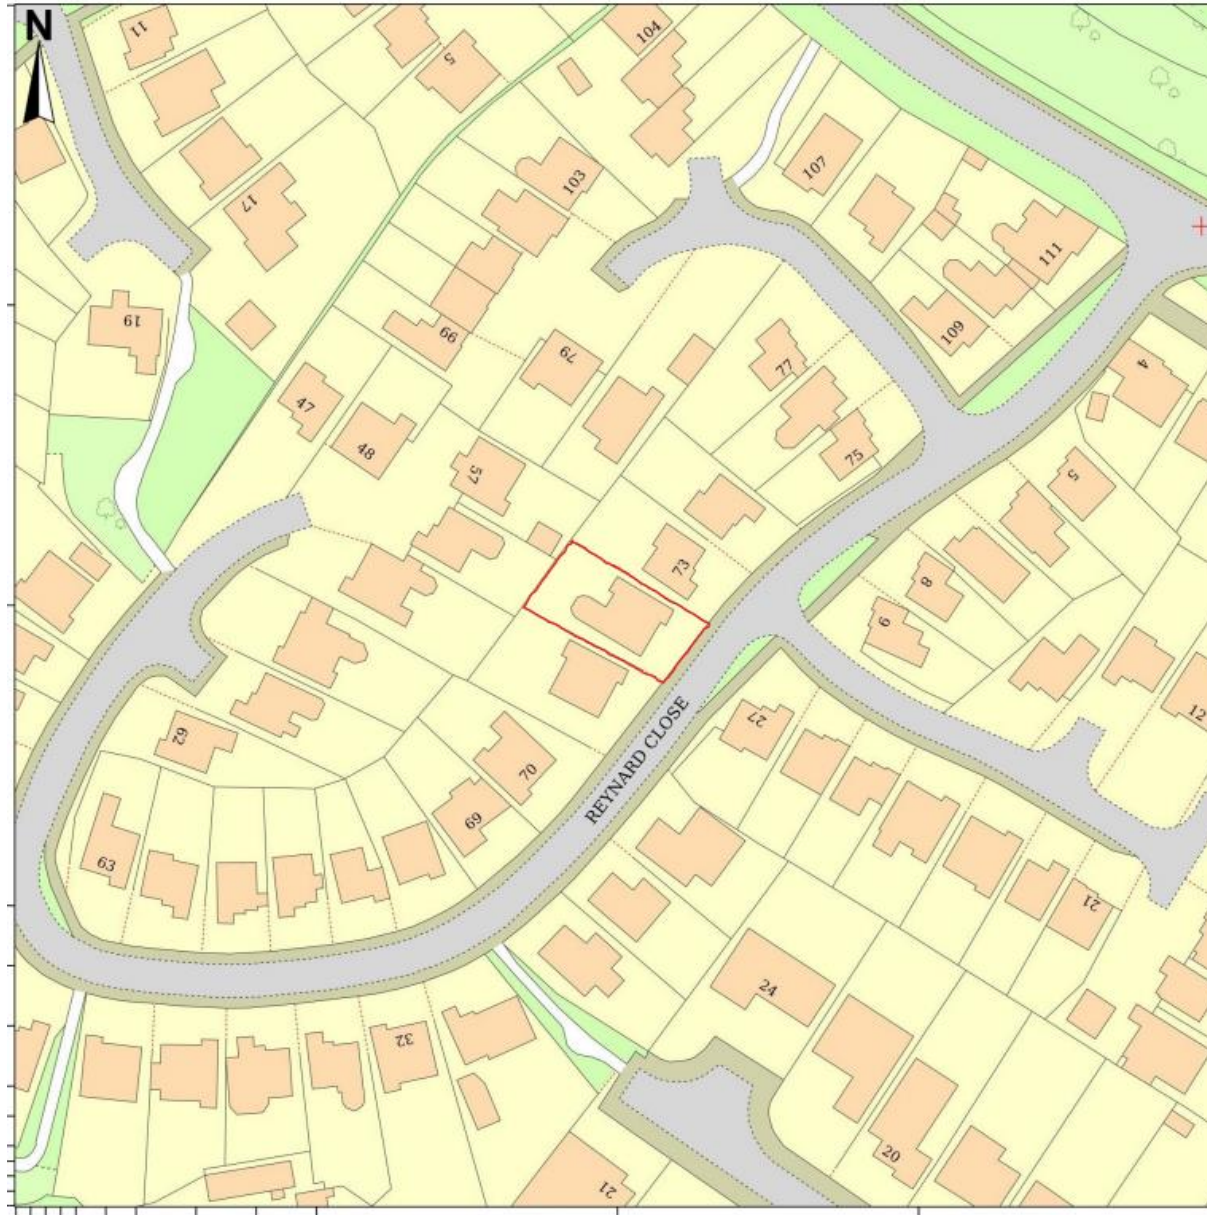


Aerial Photograph of site




Street View




Historic floor plan for 1993/332/FUL showing conservatory

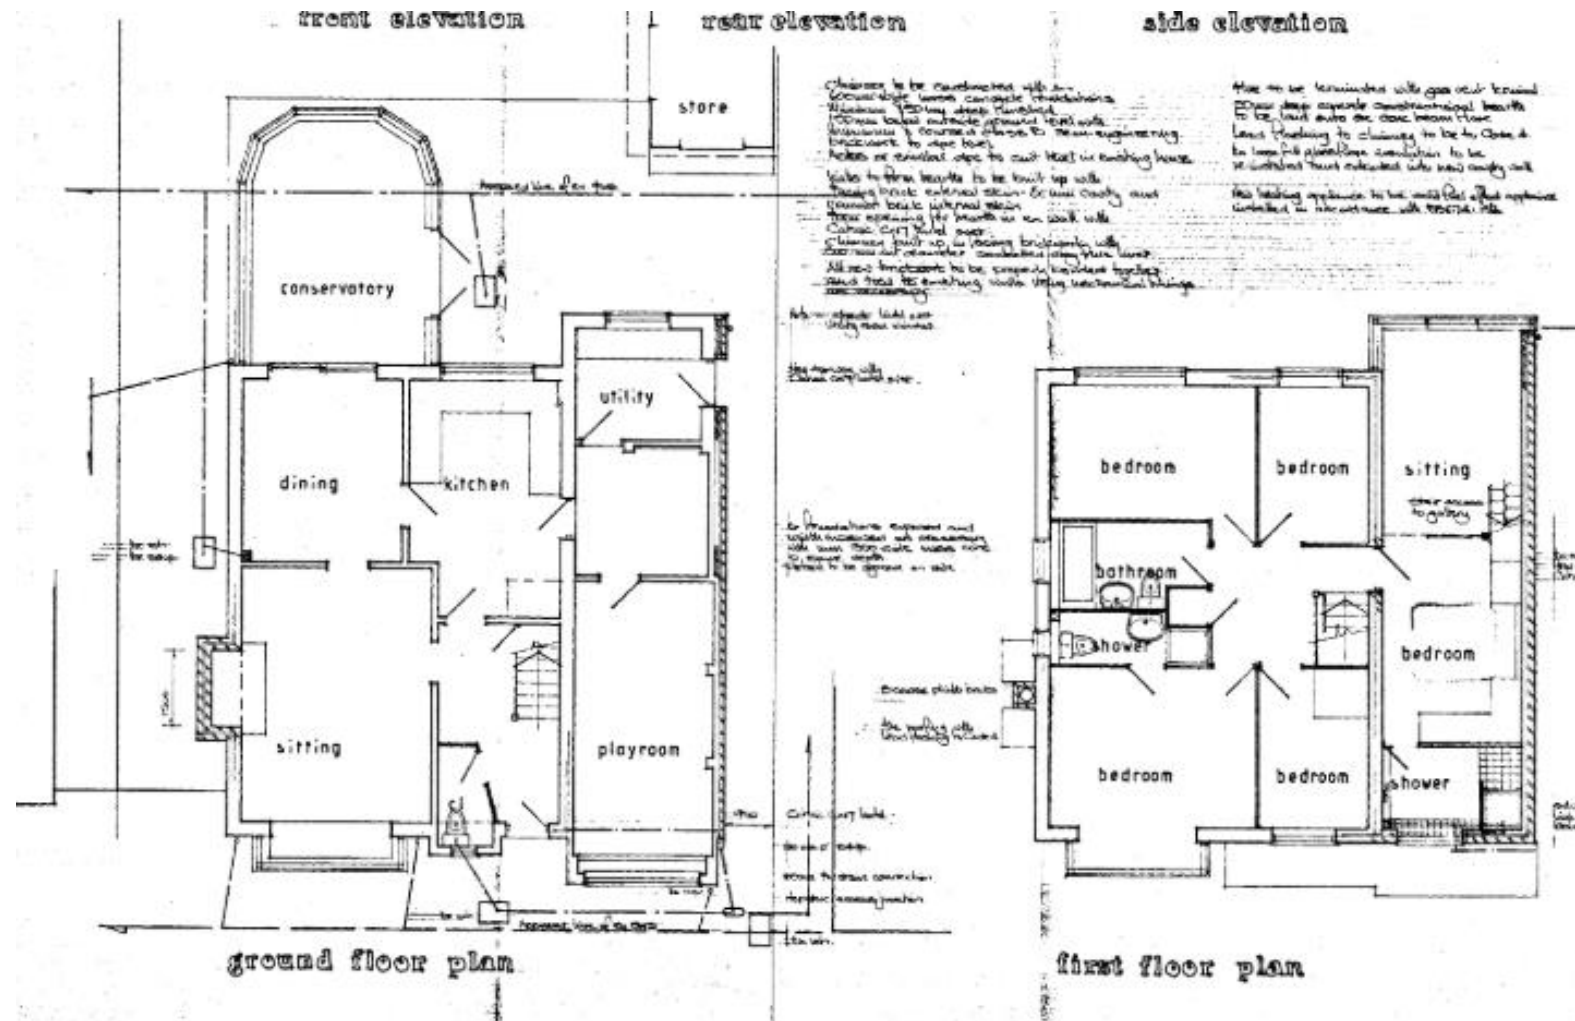

Proposed Floor Plans

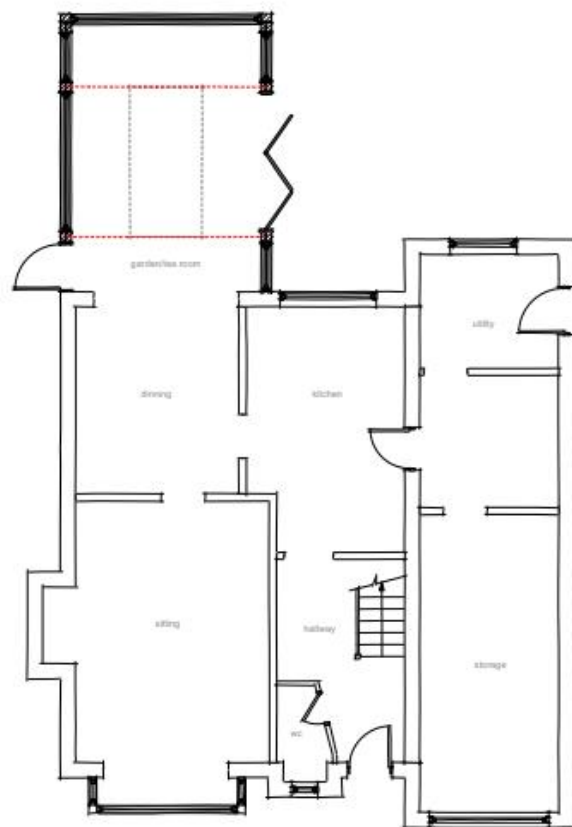

GROUND FLOOR PLAN AS PROPOSED
scale 1:50 @ A1

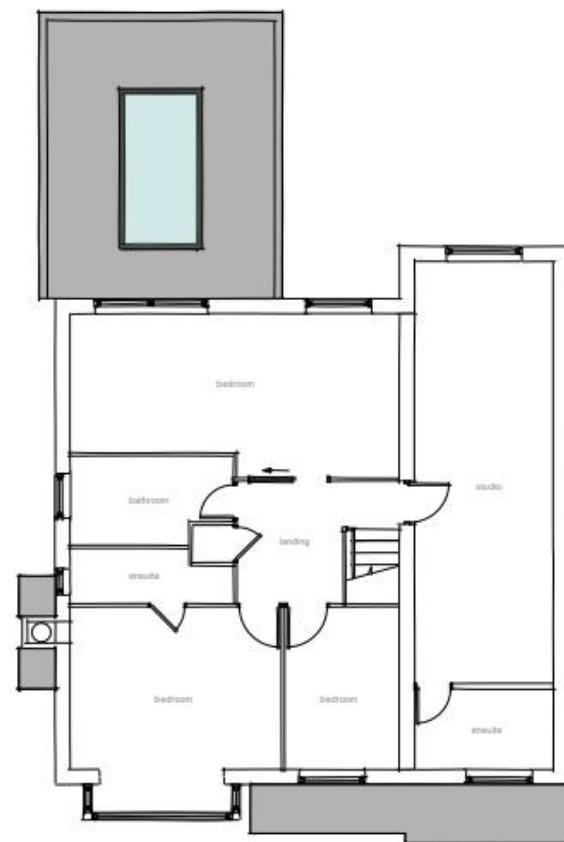


FIRST FLOOR PLAN AS PROPOSED
scale 1:50 @ A1

Proposed Elevations

months prior to any
Please do not sca
for any discrepan
the Architect is 1
architect retains 2
documents




FRONT ELEVATION AS PROPOSED
scale 1:50 @ A1

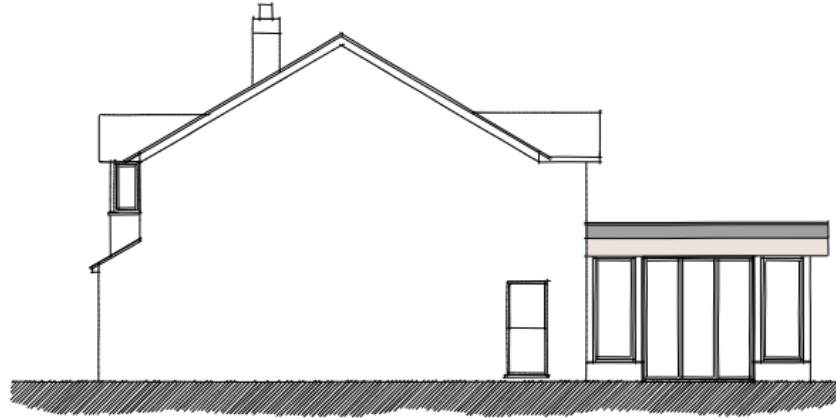

SIDE ELEVATION AS PROPOSED
scale 1:50 @ A1



BACK ELEVATION AS PROPOSED
scale 1:50 @ A1

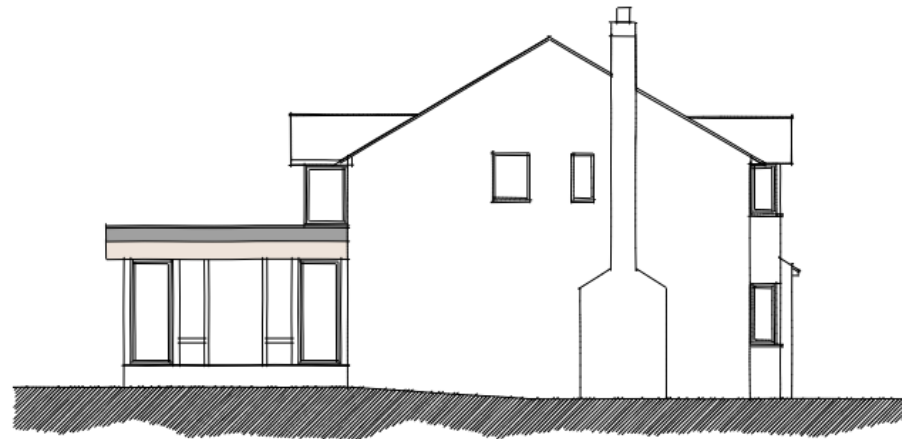

SIDE ELEVATION AS PROPOSED
scale 1:50 @ A1

C
Constructic

Web
E:



Photographs of previous conservatory



Photographs of previous conservatory



Photographs of previous conservatory



New garden room



New garden room

