





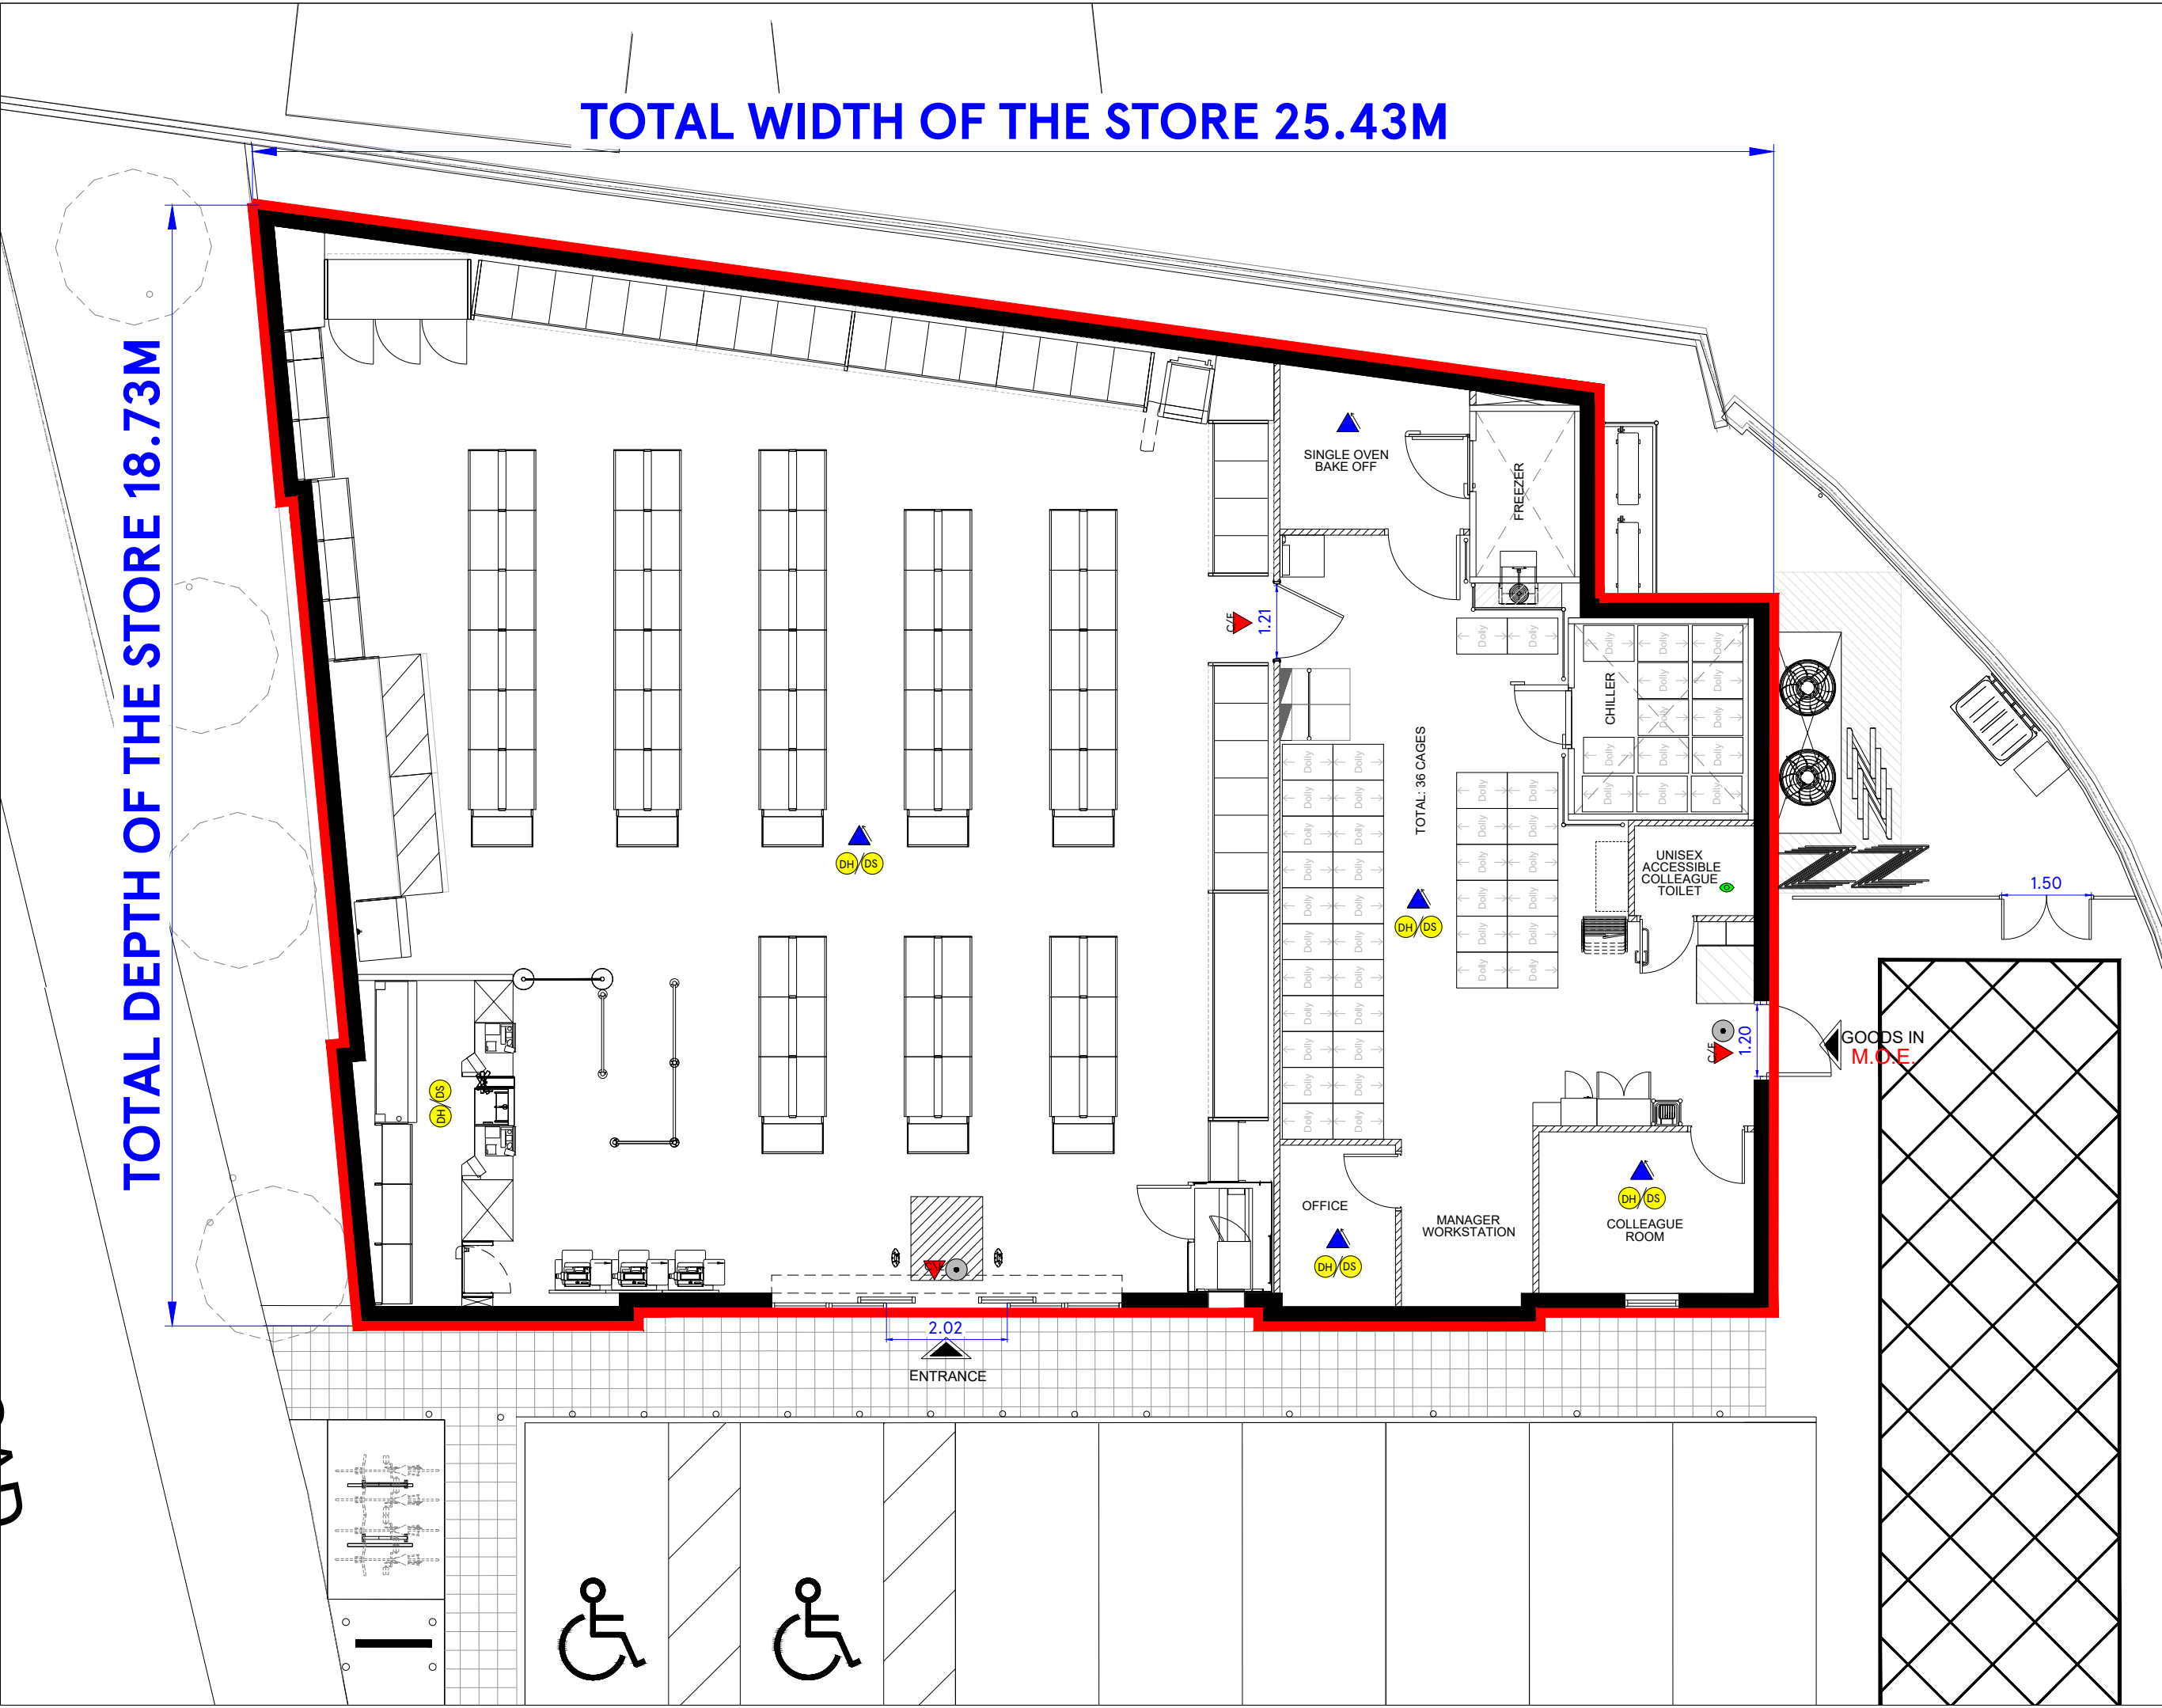




REV	DATE	AMENDMENTS
ADDRESS: 135 BIRCHFIELD ROAD, HEADLESS CROSS REDDITCH, B97 4LE		
<div>FIRE DETECTION LEGEND</div> <div><div> SOUNDER</div><div> VISUAL INDICATOR (BEACON)</div><div> 6KG 27A FOAM &amp; 2KG CO2 EXTINGUISHERS</div><div> AREA COVERED BY SMOKE DETECTIONS</div><div> BREAK GLASS CALL POINT</div></div> <div>RED LINE MEANING: The red line denotes the area of the premises to be licensed space</div>		
PROJECT : HEADLESS CROSS		
DESCRIPTION PROPOSED SITE BWS LICENSE LAYOUT		
DRAWING NO. HEADLESSCROSSFeaspg##BWSPLAN		
PHASE 2 ISSUE 01		
SYSTEM ID. No. HEADLESSCROSSFeasbg##.dwg		
SCALE NTS@A3 DATE 01.07.2025		
FEASIBILITY MANAGER ANTHONY STAINSBY		
TBS PLANNER PRIYANKA V		
<div></div> <div>FEASIBILITY PLANNING STORE PLANNING DEPARTMENT PROPERTY SERVICES HIGHWOODS BUILDING, KESTREAL WAY WELWYN GARDEN CITY, HERTFORDSHIRE, AL7 1GB UK TELEPHONE : 01707 395150</div> <div><small>THE COPYRIGHT AND ALL OTHER RIGHTS IN AND RELATING TO THIS PUBLICATION BELONG TO AND ARE THE SOLE PROPERTY OF TESCO STORES LIMITED. ALL RIGHTS ARE RESERVED. NEITHER THE WHOLE NOR ANY PART OF THIS PUBLICATION MAY BE REPRODUCED OR TRANSMITTED IN ANY FORM OR BY ANY ELECTRONIC OR MECHANICAL MEANS INCLUDING PHOTOCOPYING AND RECORDING OR FROM ANY RETRIEVAL SYSTEM WITHOUT THE PRIOR WRITTEN LICENCE FROM THE OWNER © 1997 TESCO STORES LIMITED</small></div>		



REV	DATE	AMENDMENTS
ADDRESS: 135 BIRCHFIELD ROAD, HEADLESS CROSS REDDITCH, B97 4LE		
<b>FIRE DETECTION LEGEND</b> <ul style="list-style-type: none"><li> SOUNDER</li><li> VISUAL INDICATOR (BEACON)</li><li> 6KG 27A FOAM &amp; 2KG CO2 EXTINGUISHERS</li><li> AREA COVERED BY SMOKE DETECTIONS</li><li> BREAK GLASS CALL POINT</li></ul>		
<b>RED LINE MEANING:</b> The red line denotes the area of the premises to be licensed space		
PROJECT : HEADLESS CROSS		
DESCRIPTION PROPOSED RETAIL BWS LICENSE LAYOUT		
DRAWING NO. HEADLESSCROSSFeasgag# #BWSPLAN		
PHASE 2 ISSUE 01		
SYSTEM ID. No. HEADLESSCROSSFeasg# #.dwg HEADLESSCROSSFeasbg# #.dwg		
SCALE 1:100@A3 DATE 01.07.2025		
FEASIBILITY MANAGER ANTHONY STAINSBY		
TBS PLANNER PRIYANKA V		
 FEASIBILITY PLANNING STORE PLANNING DEPARTMENT PROPERTY SERVICES HIGHWOODS BUILDING, KESTREAL WAY WELWYN GARDEN CITY, HERTFORDSHIRE, AL7 1GB UK TELEPHONE : 01707 395150 <small>THE COPYRIGHT AND ALL OTHER RIGHTS IN AND RELATING TO THIS PUBLICATION BELONG TO AND ARE THE SOLE PROPERTY OF TESCO STORES LIMITED. ALL RIGHTS ARE RESERVED. NEITHER THE WHOLE NOR ANY PART OF THIS PUBLICATION MAY BE REPRODUCED OR TRANSMITTED IN ANY FORM OR BY ANY ELECTRONIC OR MECHANICAL MEANS INCLUDING PHOTOCOPYING AND RECORDING OR FROM ANY RETRIEVAL SYSTEM WITHOUT THE PRIOR WRITTEN LICENCE FROM THE OWNER © 1997 TESCO STORES LIMITED</small>		