


25/01228/PIP

Permission in principle for the erection of up to 6 dwellings

Land Adjacent 3 Popes Lane, Astwood Bank Worcestershire

Recommendation: Grant

Site Location Plan

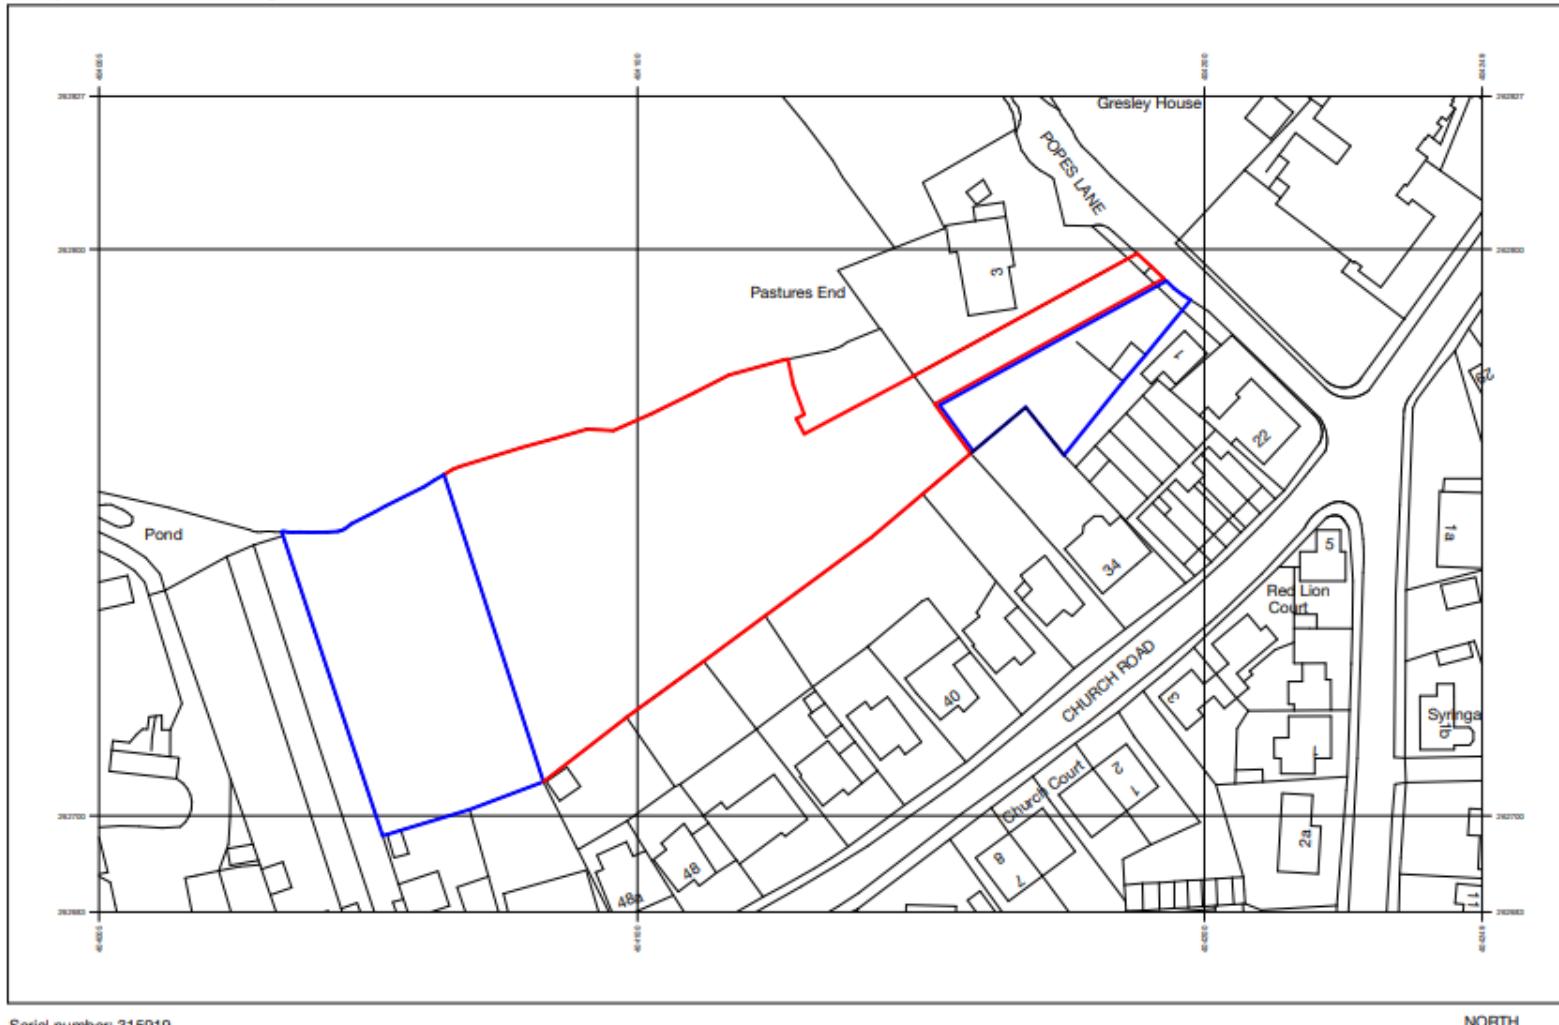

Serial number: 315919

© Crown copyright and database right 2025
Ordnance Survey licence AC0000848283

Reproduction in whole or in part is prohibited without the prior permission of Ordnance Survey.




NORTH

Location Plan

1:1250 @ A4

BoRLP4 Proposals Map

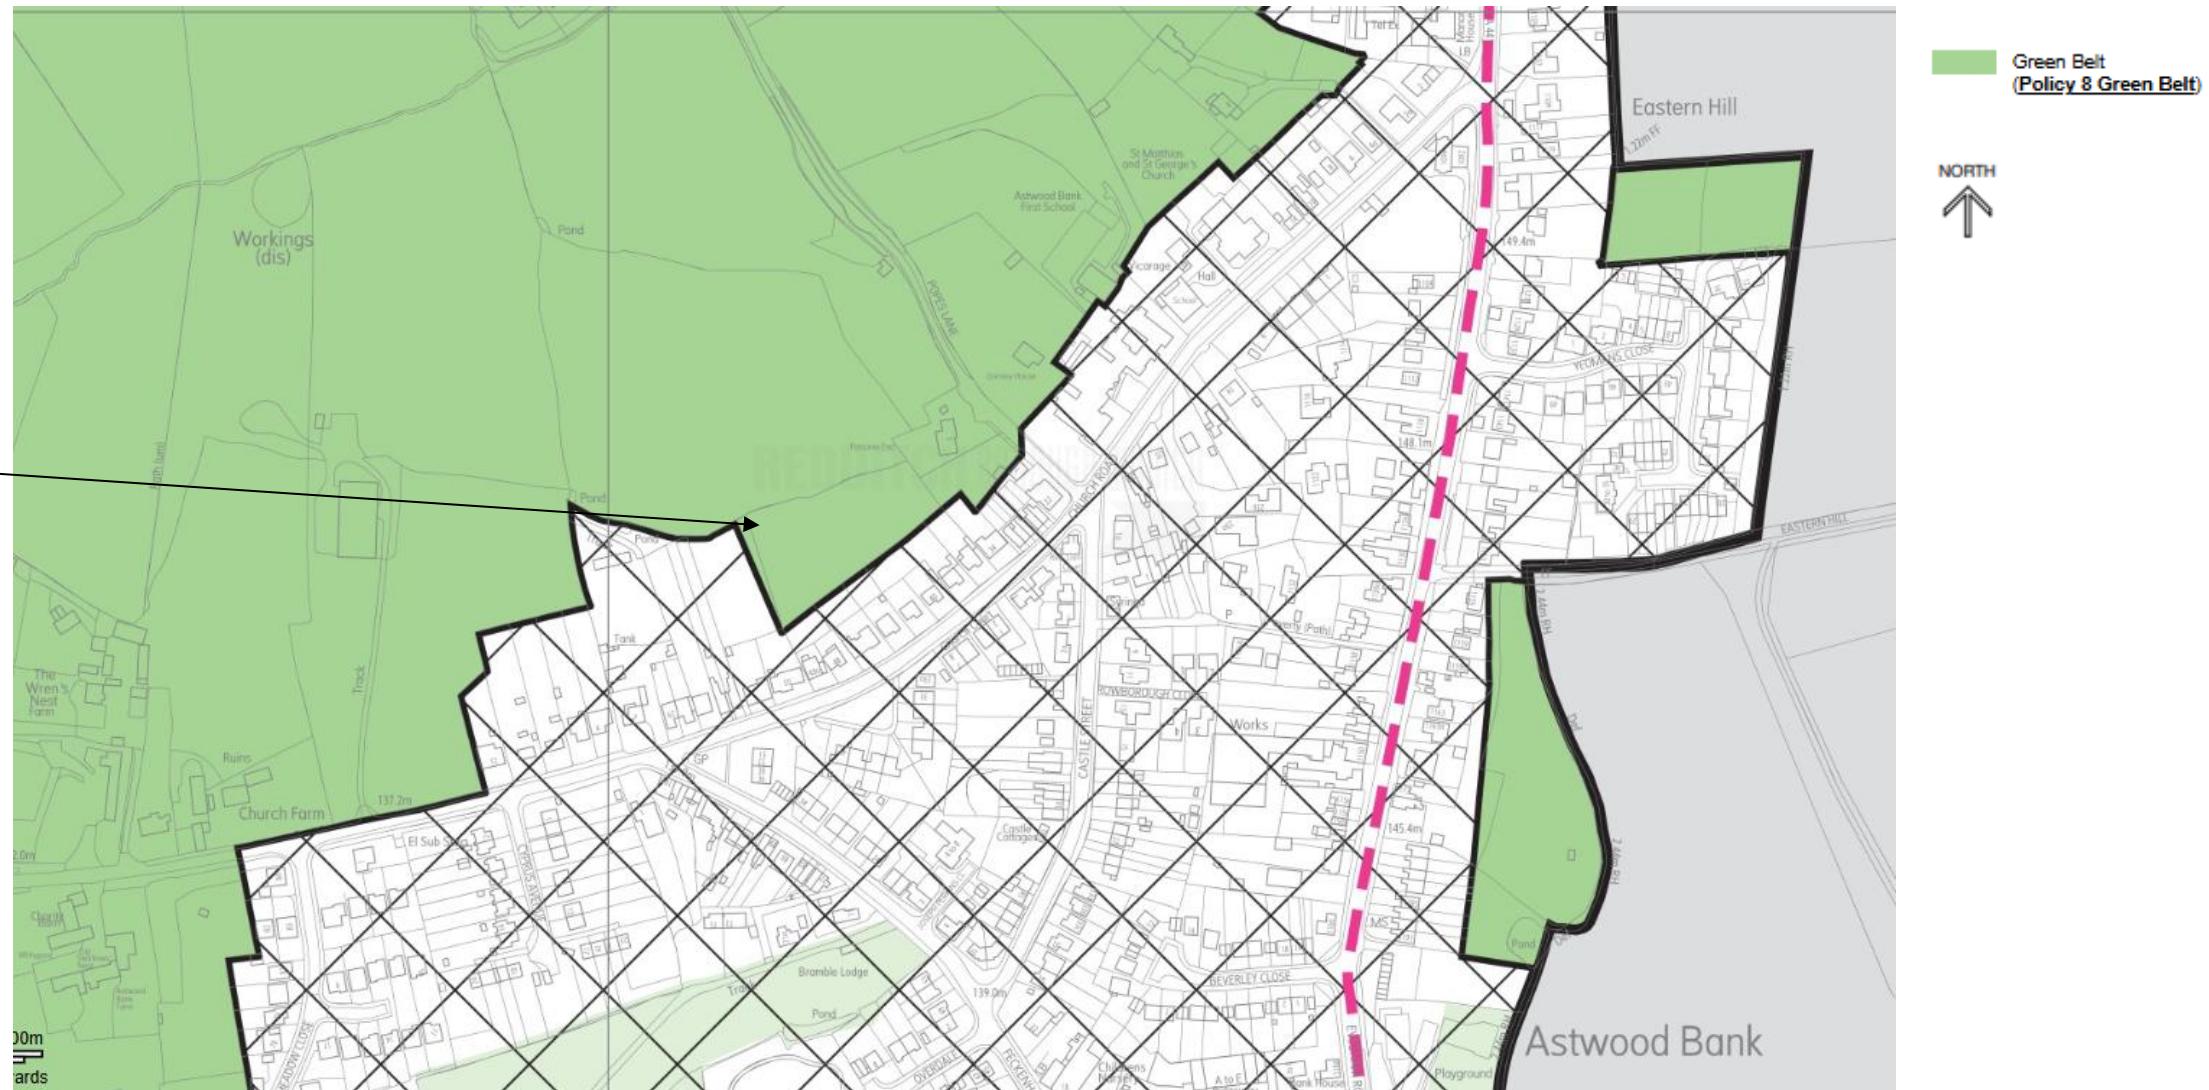


Google Aerial



Site Photographs

Photo of Site from Popes Lane (gate is not within red line)

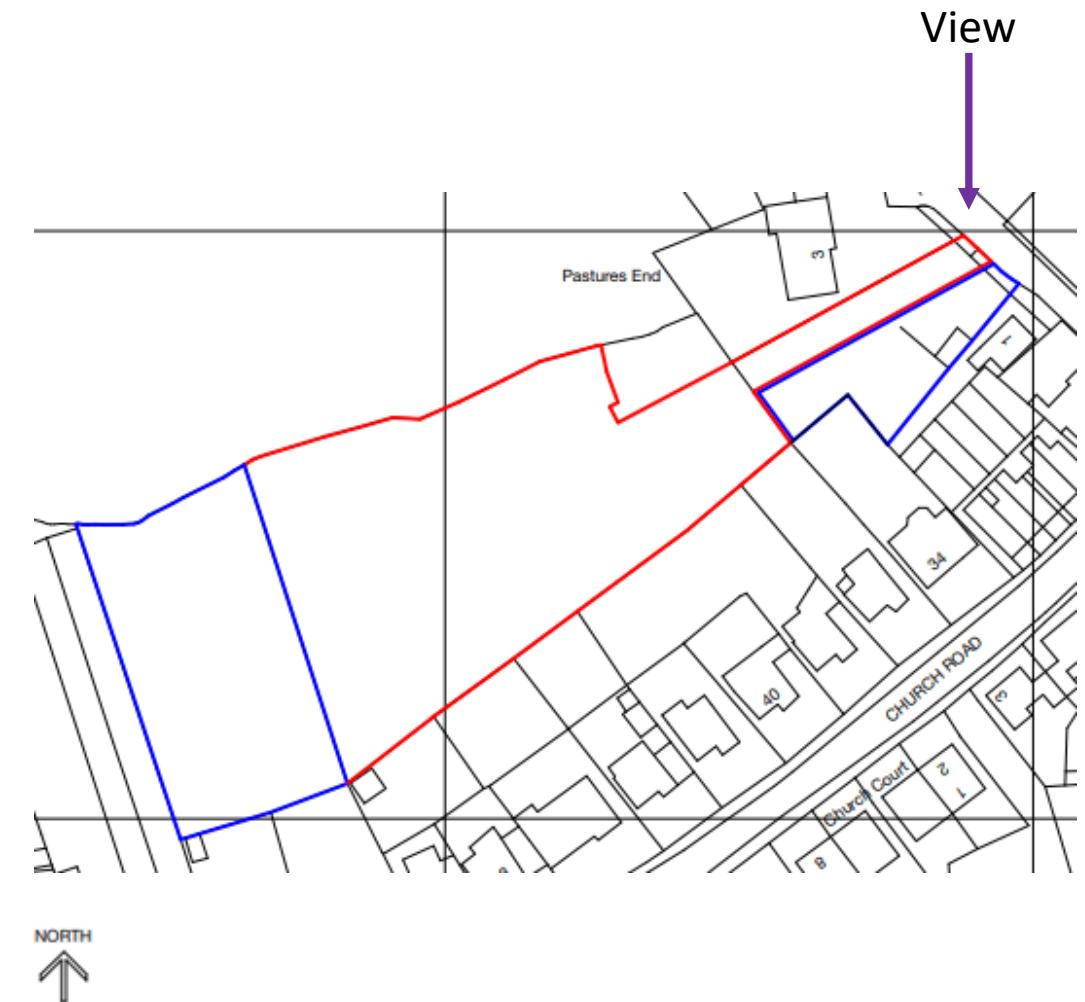


Site Photographs

Photo of Site from Castle Street




Site Photographs

View along Popes Lane (towards Church Road)

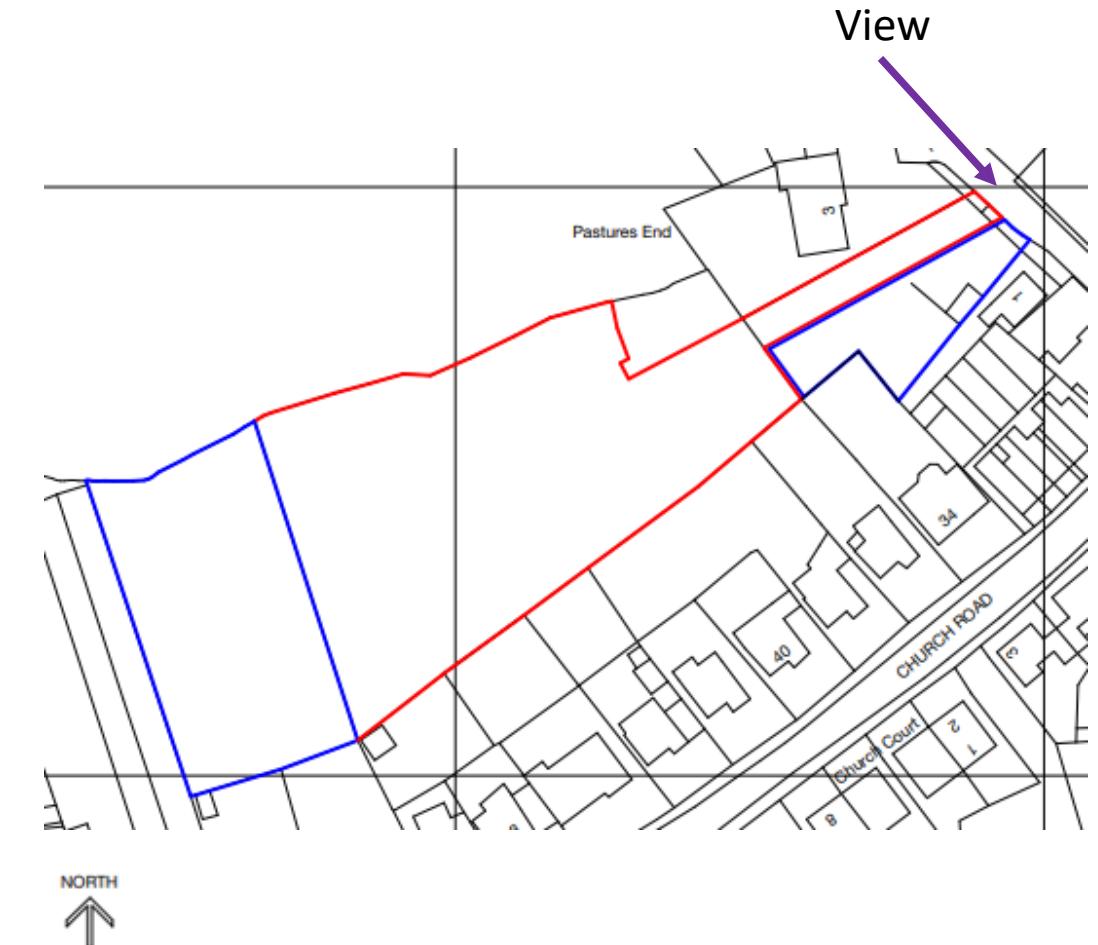


Site Photographs

Entrance of the site

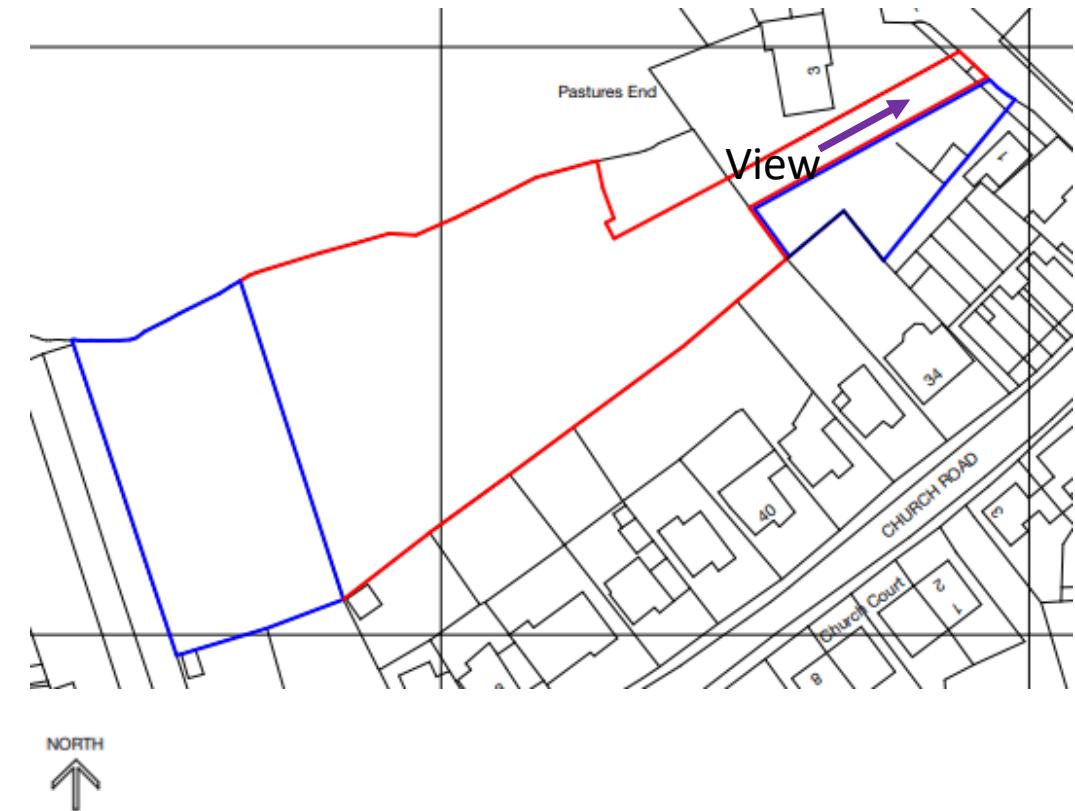


Site Photographs

View across the site (looking west)

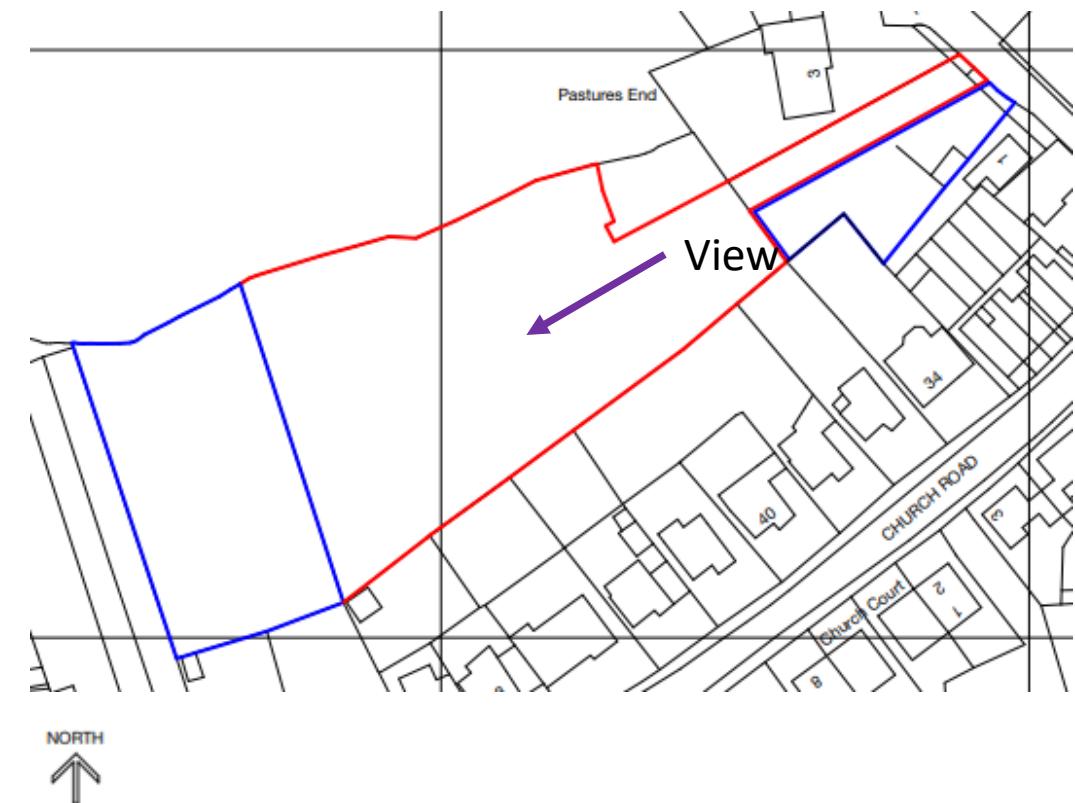


Site Photographs

View across the site (looking north)

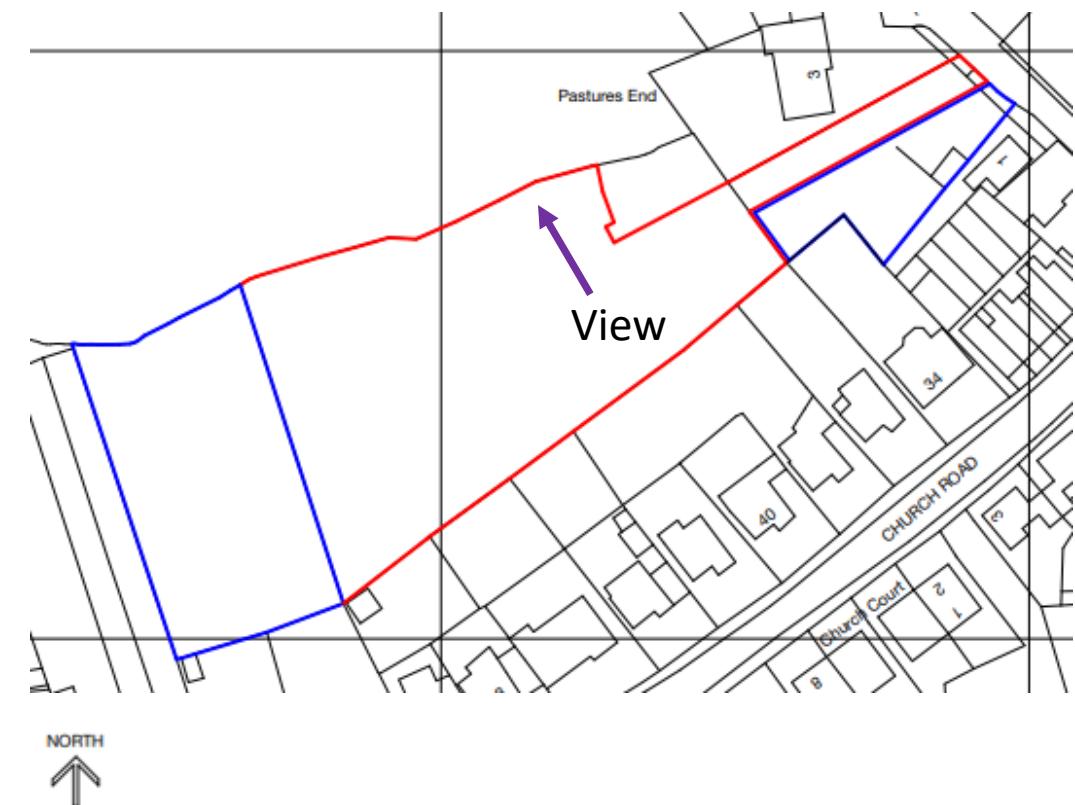

Site Photographs

View across the site (looking south-west)

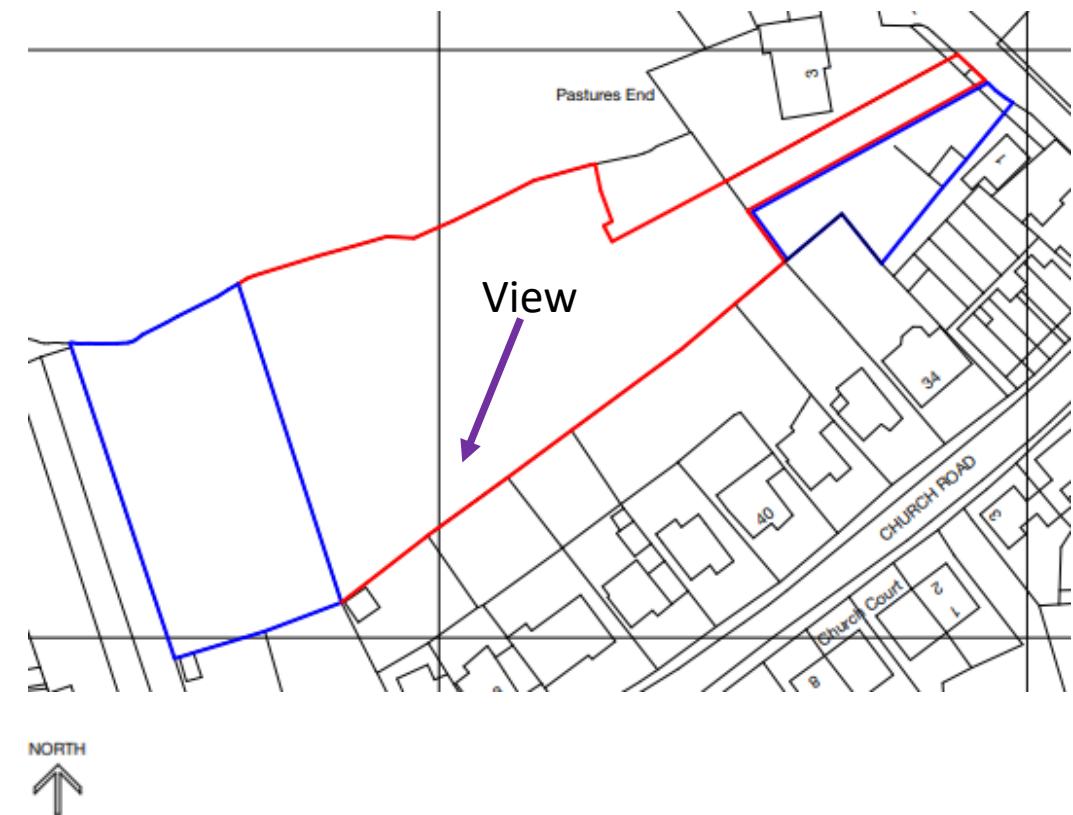

Site Photographs

View across the site (looking south-east)

