

**26/00026/FUL**


Oakenshaw Community Centre  
Castleditch Lane  
Redditch  
B98 7YB

Headless Cross and Oakenshaw Ward

**Proposal:** Application for siting an InPost Parcel Locker

**Recommendation:** GRANT planning permission subject to conditions

# Site Location Plan

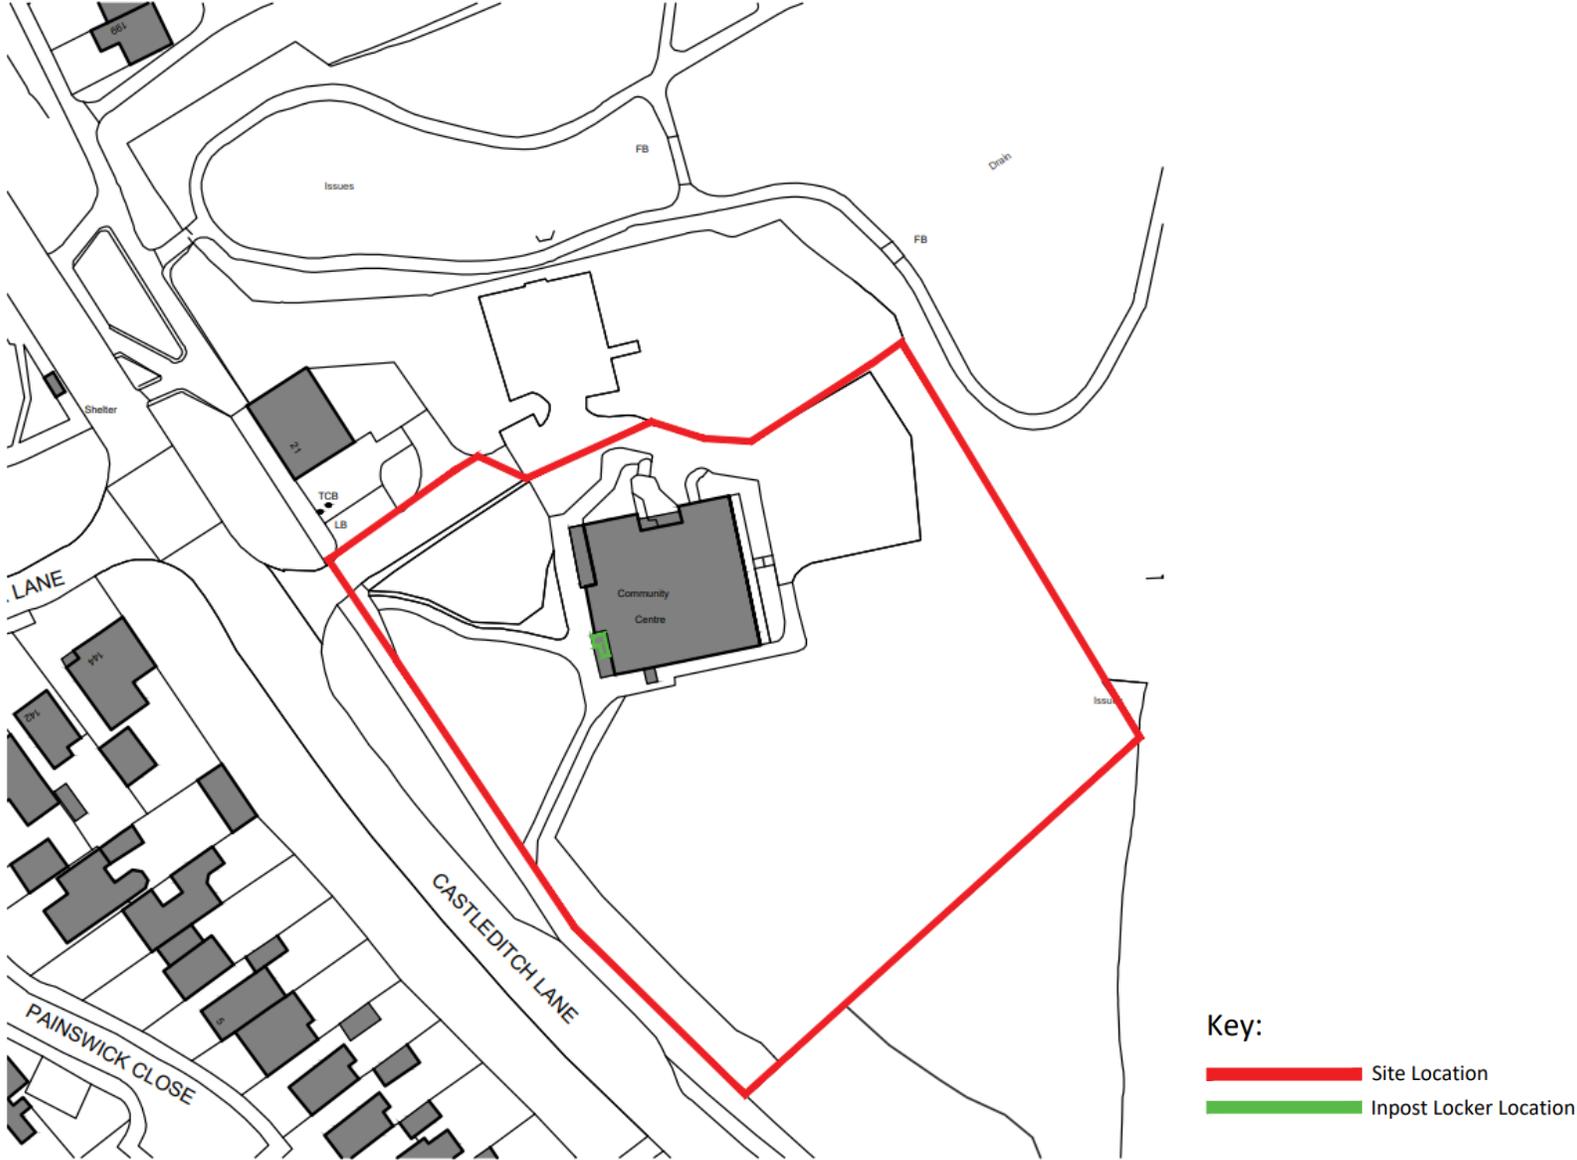


# Street View



# Street View




# Policies Map

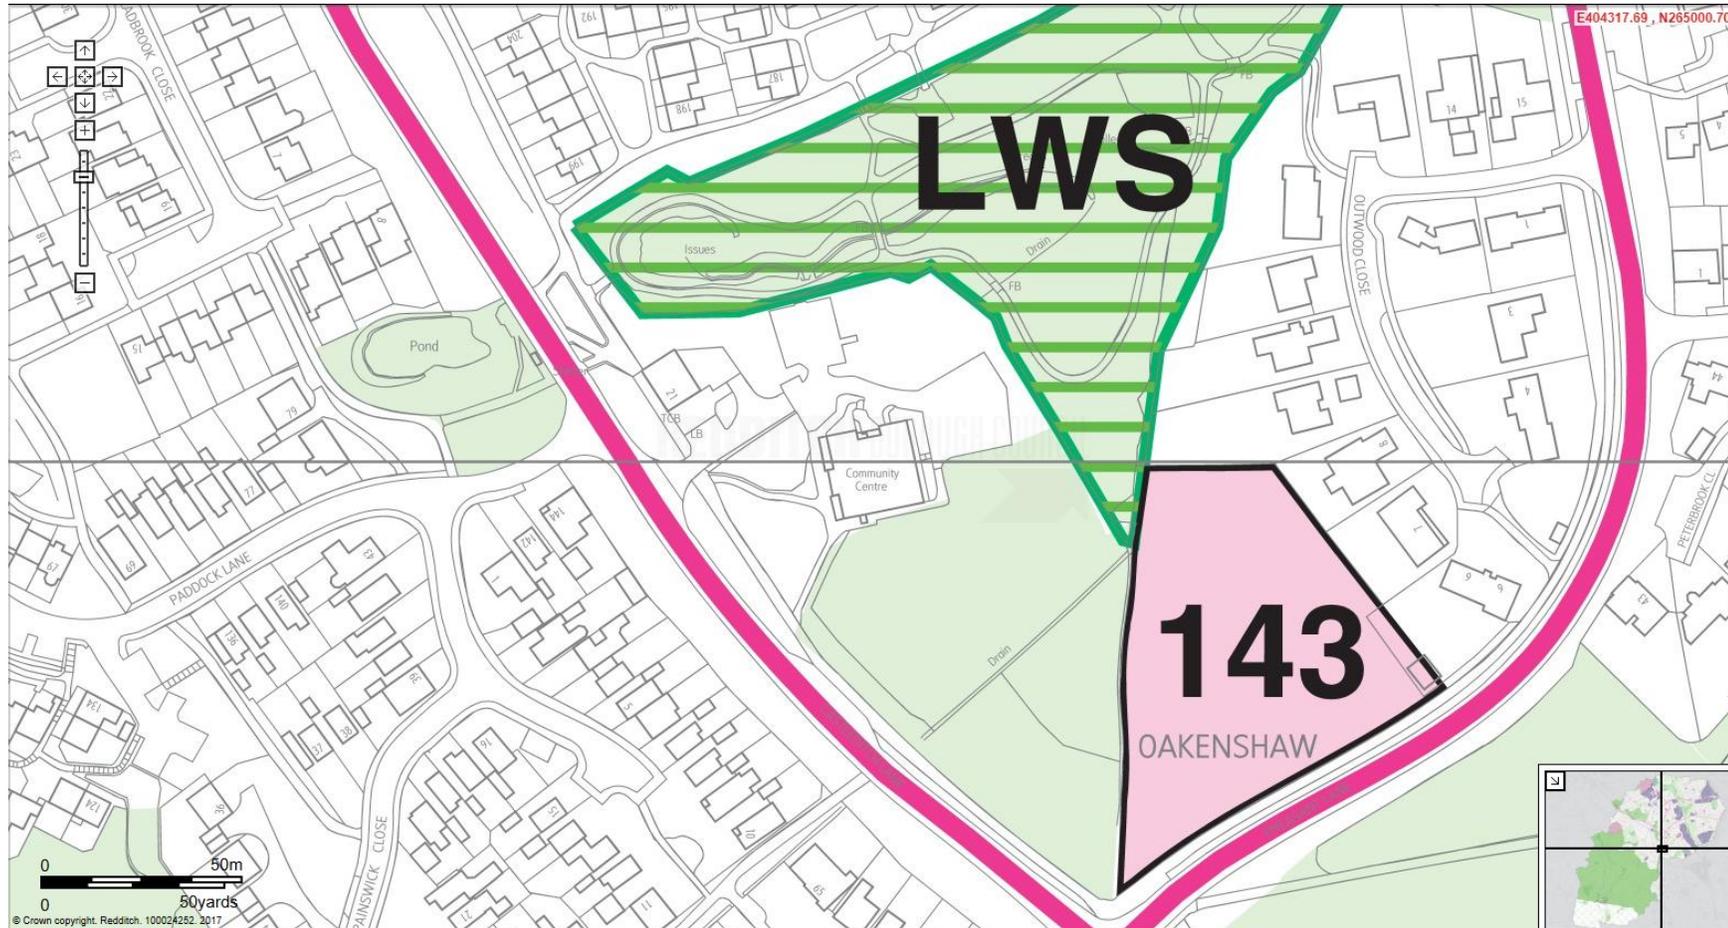


## Key:

-  Primarily Open Space  
(Policy 13 Primarily Open Space)
-  LWS  
Special Wildlife Site  
(Policy 16 Natural Environment)
-  123  
Sites allocated for housing development to meet the Strategic Housing Requirement for the period 2011-2030  
(Policy 4 Housing Provision)
-  Local Distributor  
(Policy 22 Road Hierarchy)


# Existing and Proposed Floor Plans

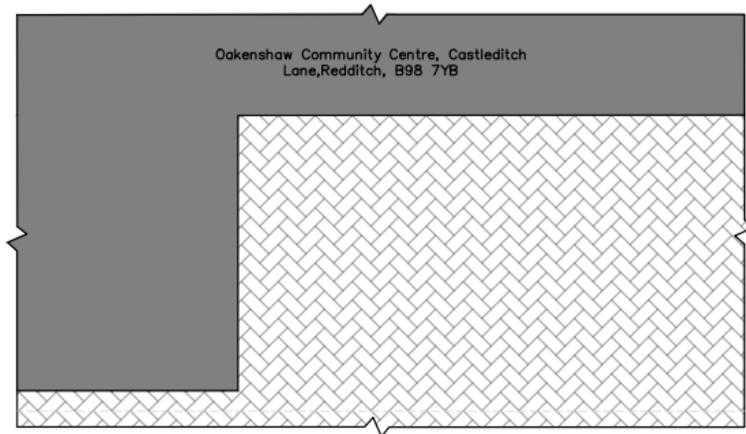

EXISTING PLAN  
SCALE 1:50

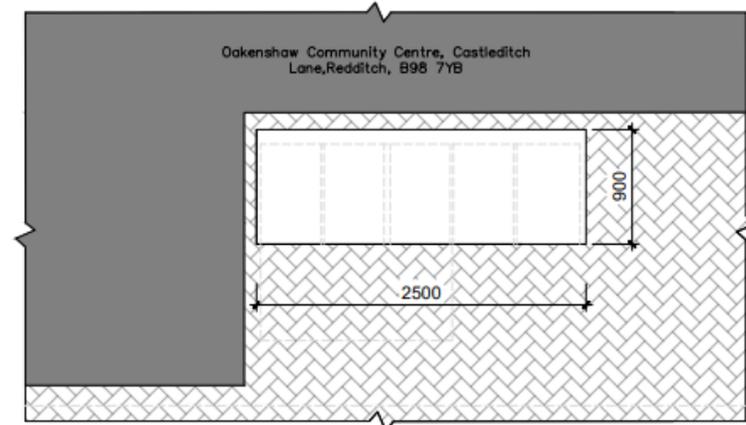


PLAN  
SCALE 1:50

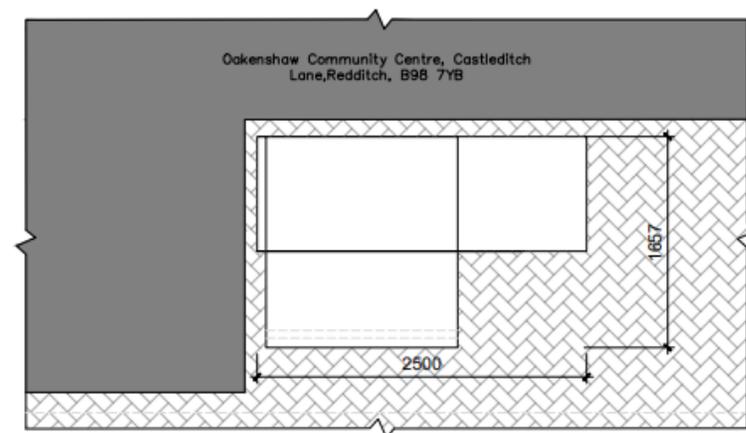

ROOF PLAN  
SCALE 1:50


# Existing Elevations

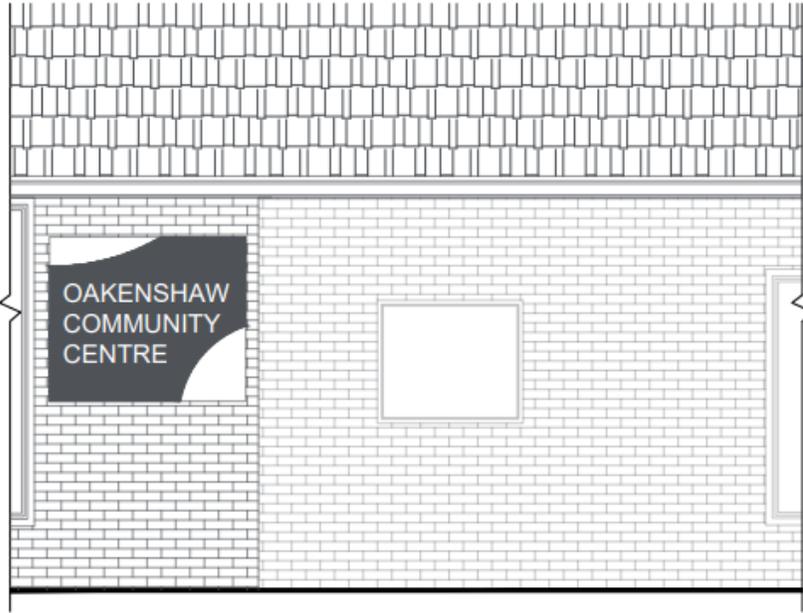


EXISTING ELEVATION A  
SCALE 1:50



KEY PLAN  
SCALE 1:500

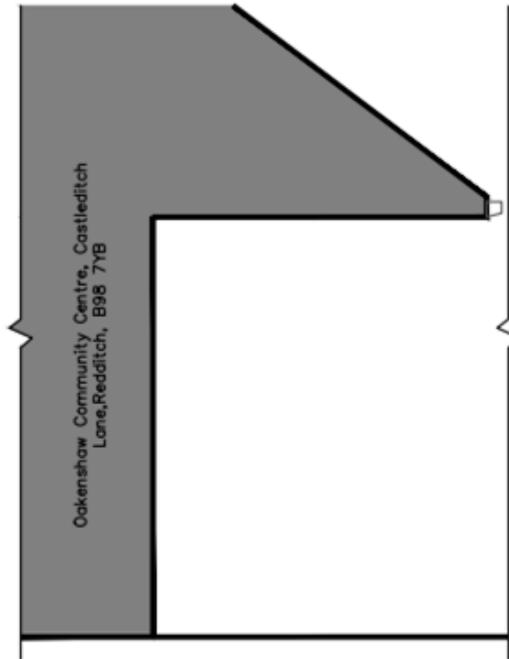

EXISTING ELEVATION B  
SCALE 1:50

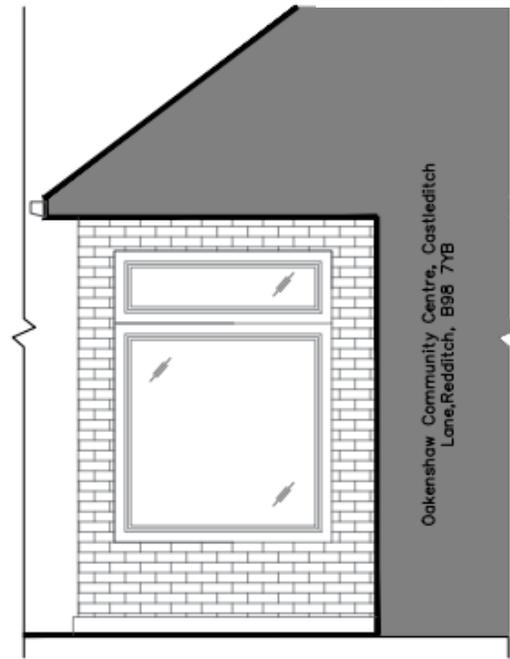


EXISTING ELEVATION C  
SCALE 1:50


# Proposed Elevations



KEY PLAN  
SCALE 1:500

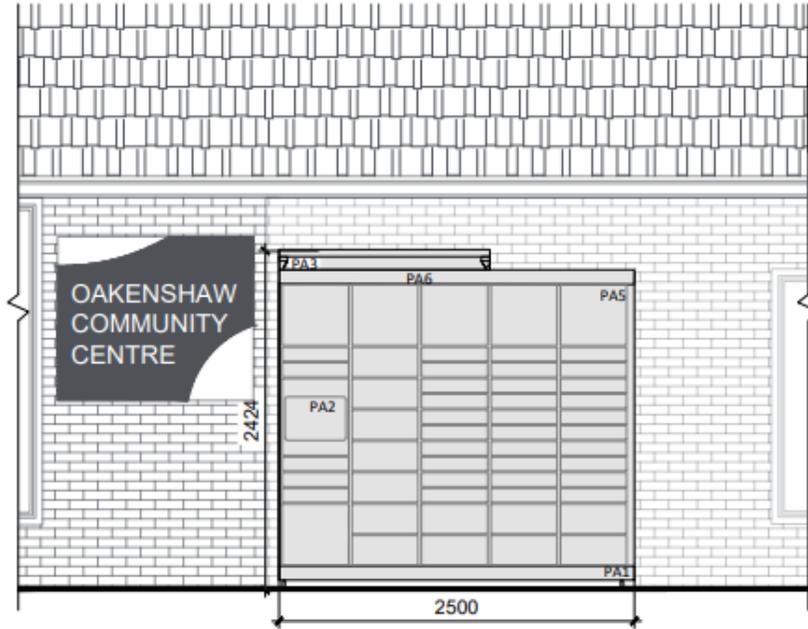

ELEVATION A  
SCALE 1:50

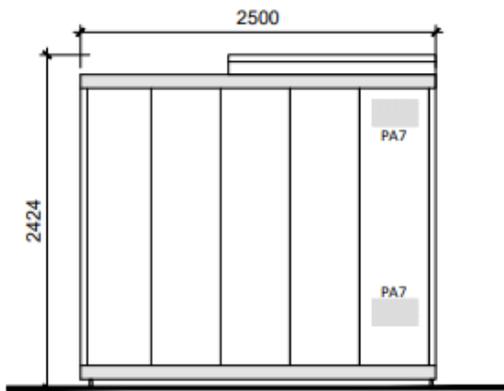


ELEVATION D  
SCALE 1:50


## FINISHES KEY

Please read proposed drawings and notes in conjunction with the full application package.

- PA1 Polymer Concrete Base  
Colour: Black
- PA2 Vertical Touch Screen  
Colour: Black
- PA3 Metal Canopy with Integrated Security Camera  
Colour: Grey
- PA4 Metal Cladding vinyl wrapped with ORAGUARD 215 Polymeric PVC film  
Colour: White
- PA5 Metal Face Drawers vinyl wrapped with ORAGUARD 215 Polymeric PVC film  
Colour: White
- PA6 Metal Clad Downlights  
Colour: Dark Grey
- PA7 Metal Rear Vent  
Colour: Silver

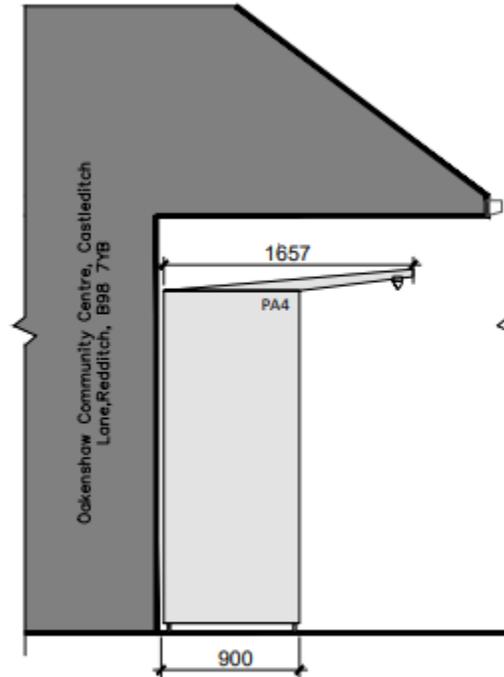

ELEVATION B  
SCALE 1:50

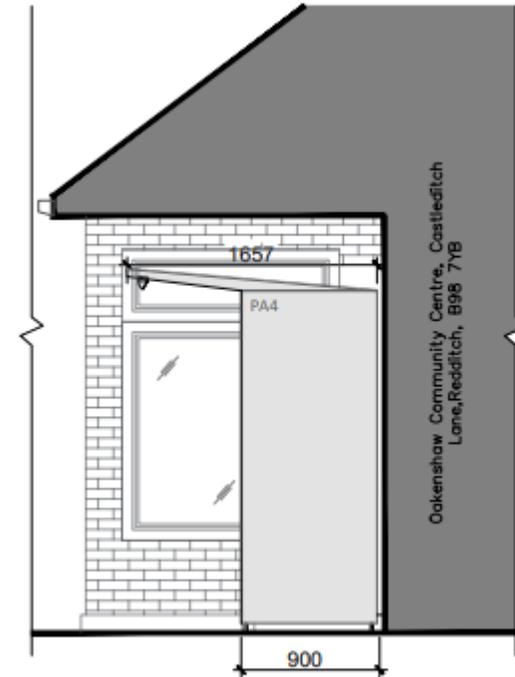

ELEVATION C  
SCALE 1:50